

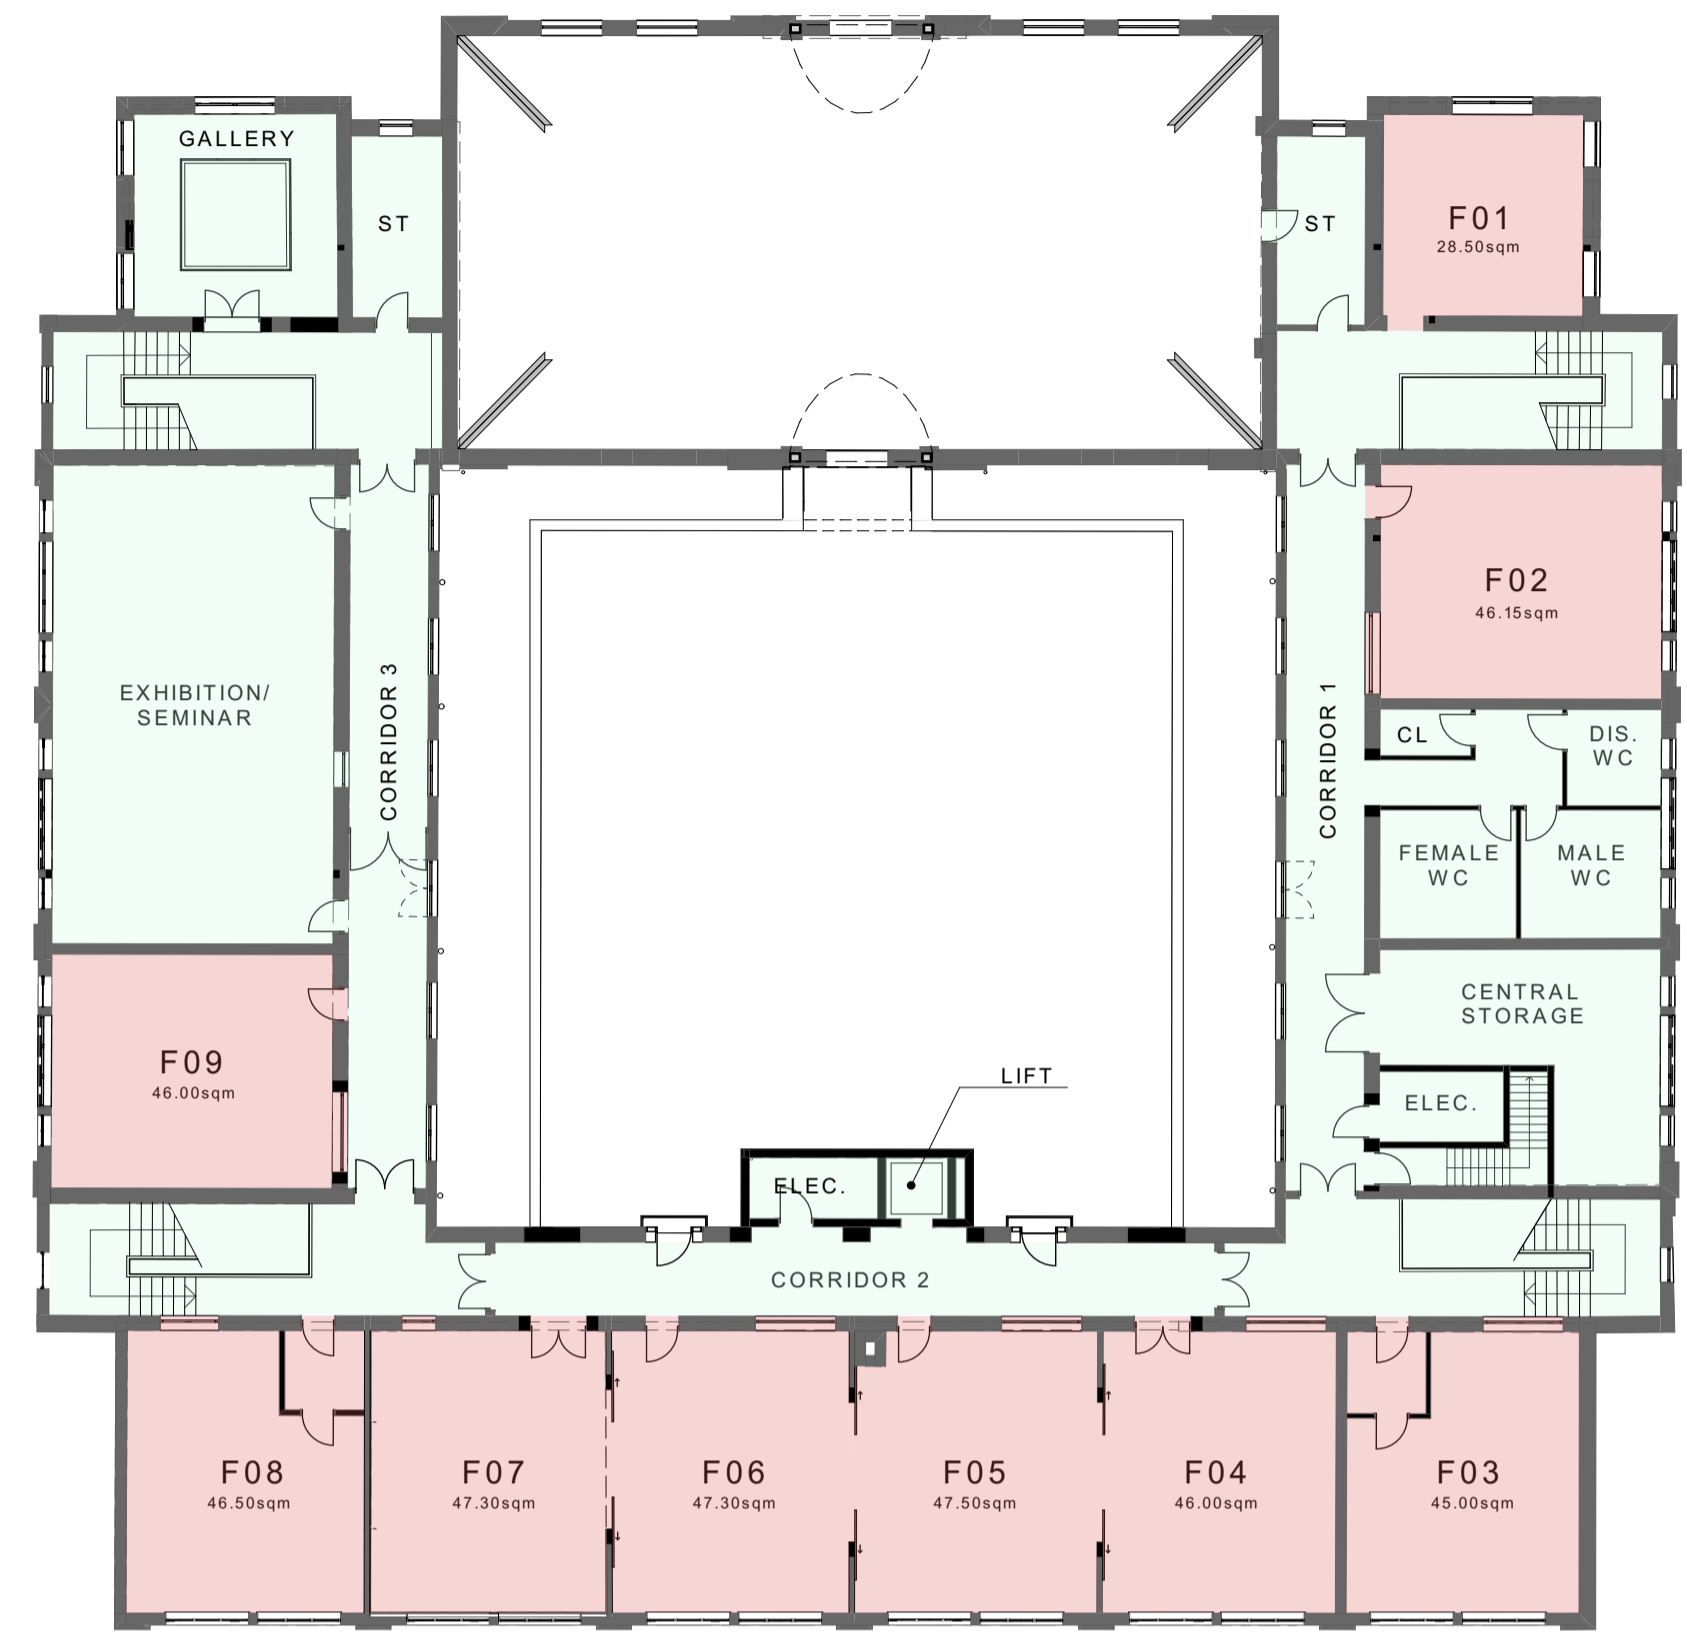


NOTES


- Check all dimensions on site.
- Report discrepancies and / or omissions to Hall Black Douglas.
- This drawing is project specific and confidential. No part is to be used or copied in any way without the express prior consent of Hall Black Douglas. Hall Black Douglas can accept no liability for content or accuracy of any information provided on this drawing which has been supplied by third party surveyors or consultants.
- This drawing is copyright of Hall Black Douglas UK, see title panel for date of creation.

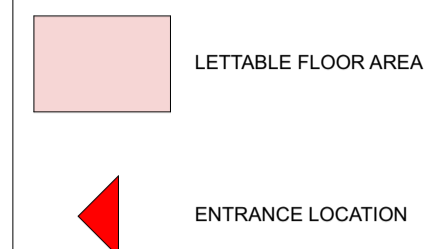

FIRST FLOOR LAYOUT
SCALE 1:200

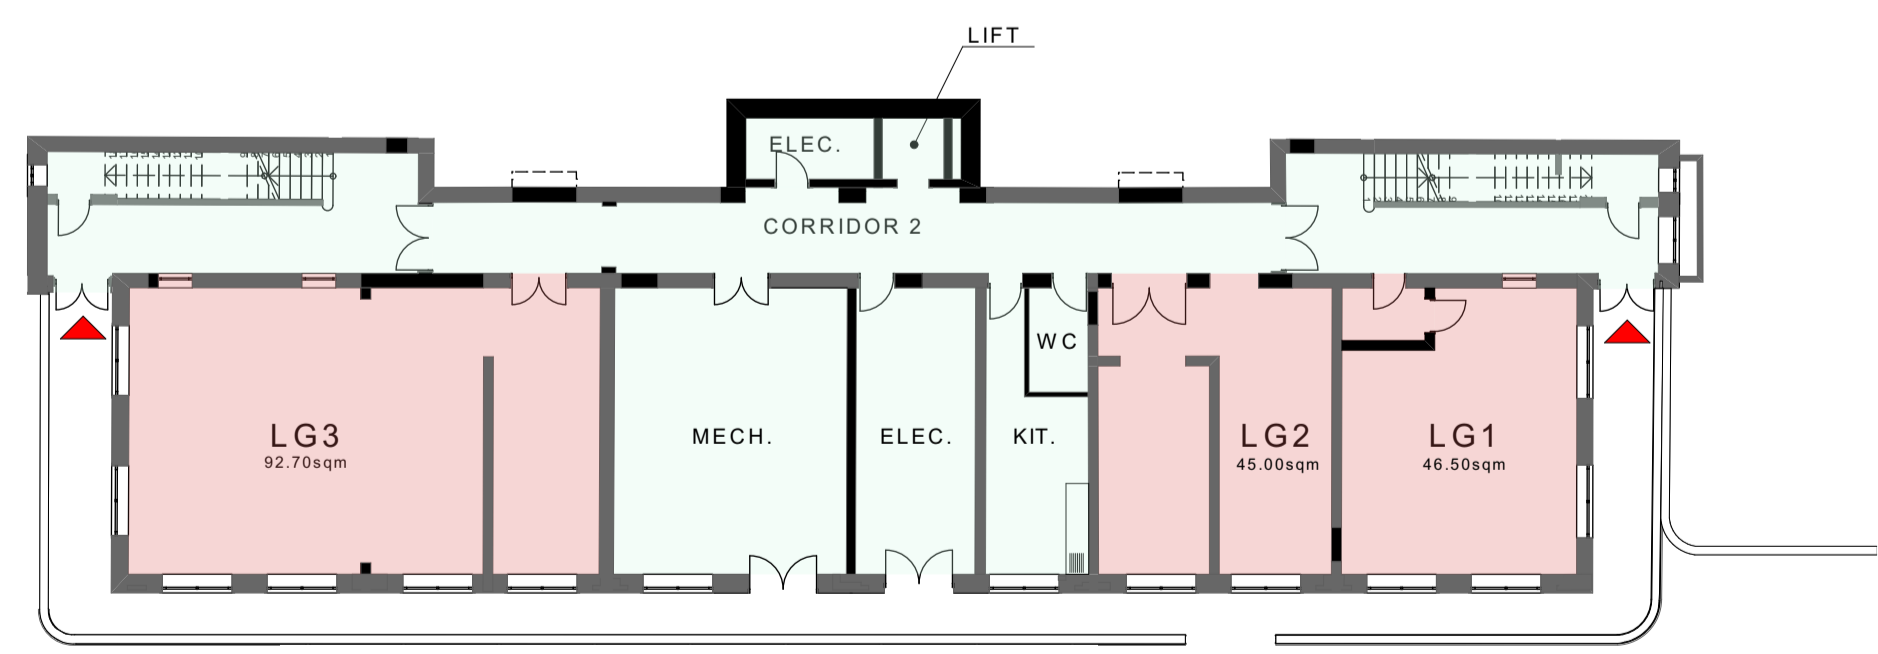

LOWER GROUND FLOOR
SCALE 1:200

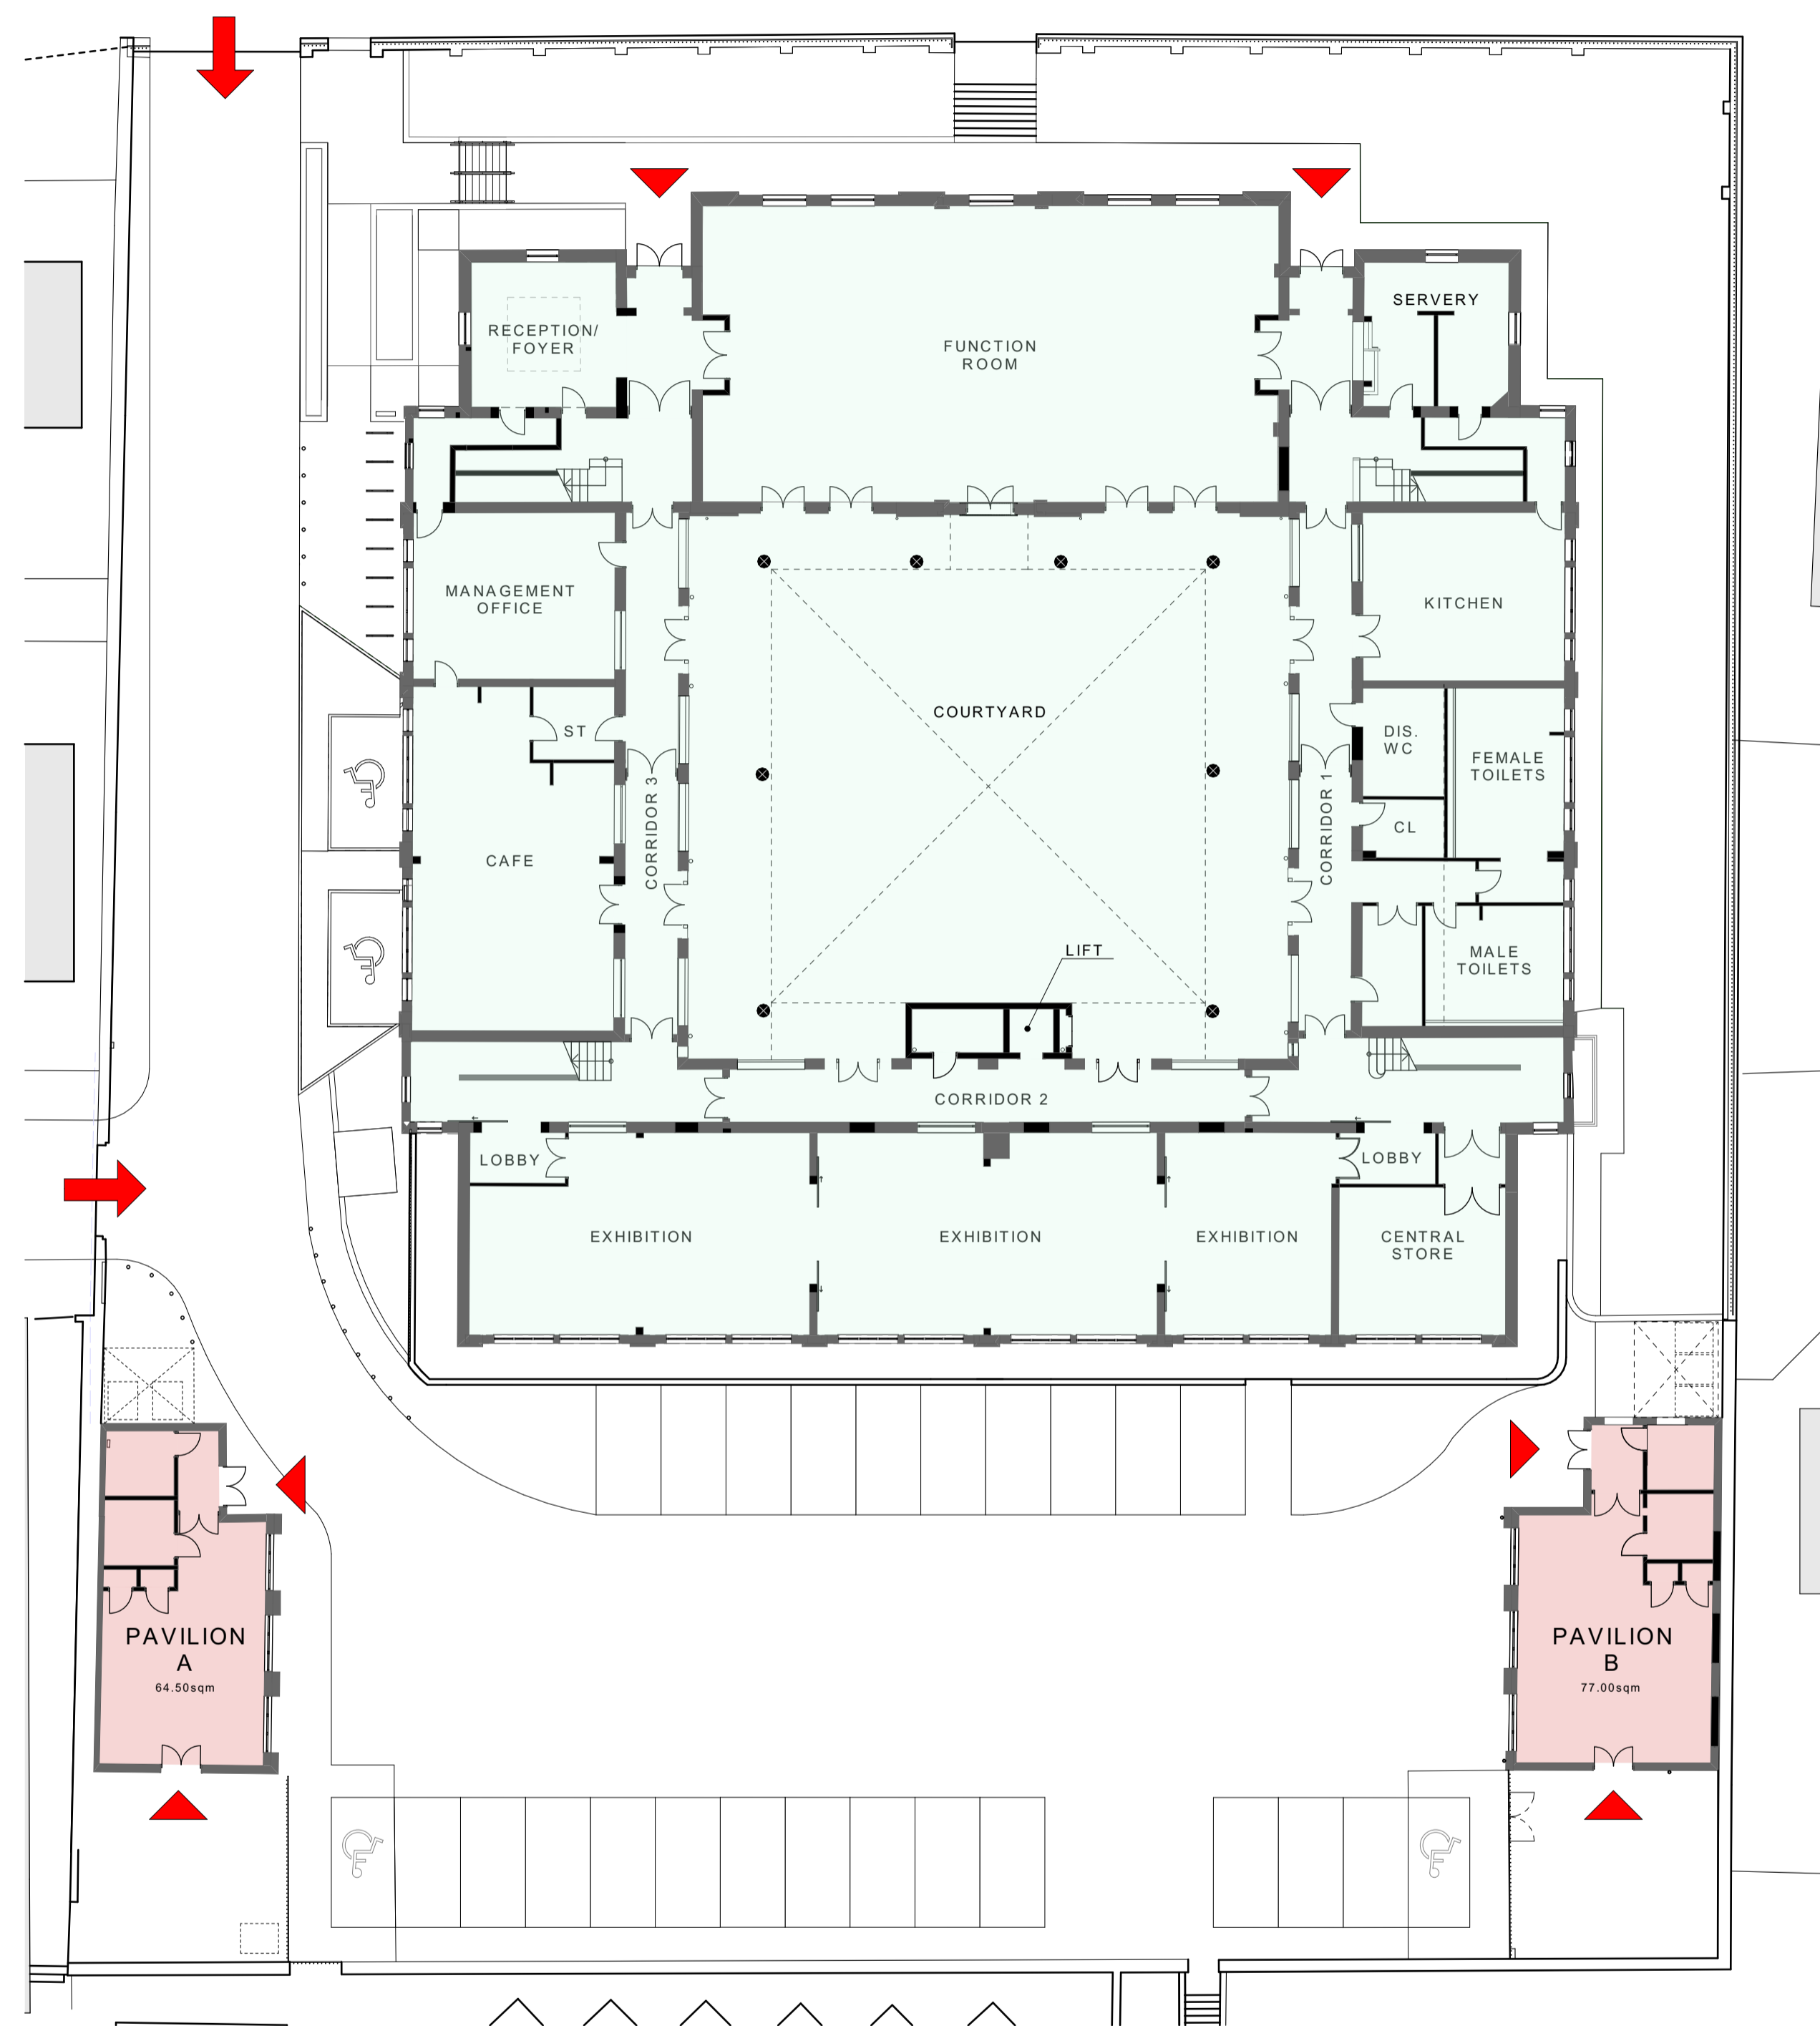

SITE PLAN/ GROUND FLOOR LAYOUT
SCALE 1:200

01	PRELIMINARY ISSUE	14/09/2018	JCE	BMcA
NO.	AMENDMENT	DATE	BY	CHECKED
Belfast City Council				
CLIENT				
ST1813 St. Comgall's Refurbishment Divis Street, Belfast				
PROJECT				
Lettable Floor Areas				
DRAWING				
ST1813-HBD-XX-ML-PL-A-(98)001	1:200	12/09/18		
	SCALE	DATE		
	01	JCE	BMcA	
DRAWING NUMBER	REVISION	DRAWN	CHECKED	