


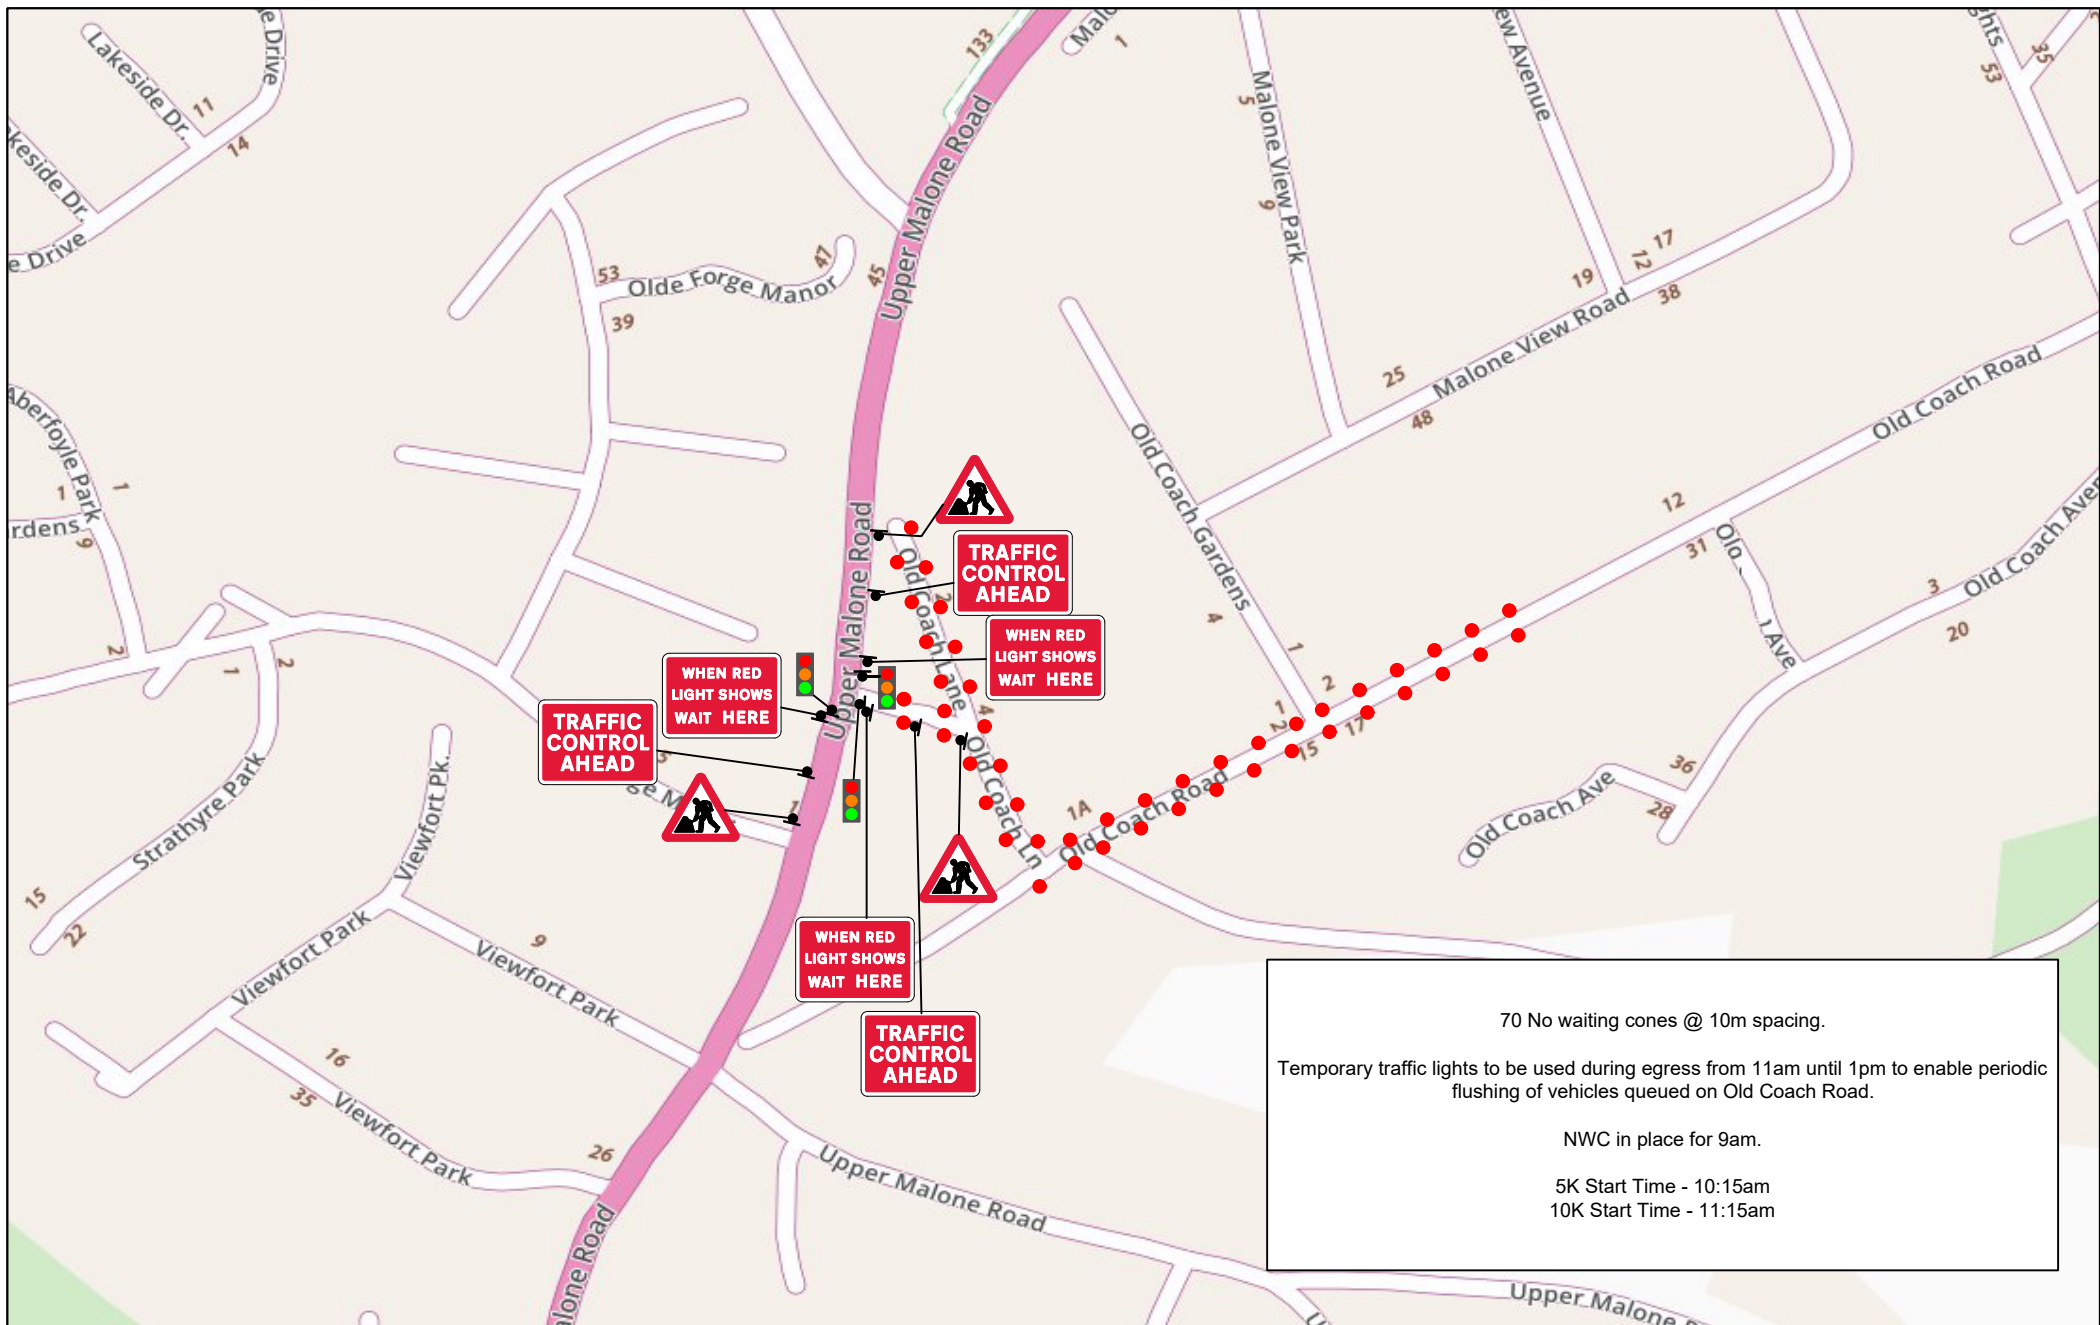

NOTES:

1. All traffic management to be in accordance with Chapter 8 of the Traffic Signs Manual.
2. All signs will comply with Traffic Sign Regulations in General Directions (TSRGD) 2002
3. Installation, maintenance and removal of traffic management will be carried out by Lantra approved operatives who have achieved Sector Scheme 12D training.

Minnowburn

PROJECT

Born2Run

DRAWN

J.Foster

SCALE Not to scale

DIMENSIONS Metres

Drg No.

003

Original
Drawing
Size

A3



221a Hillhall Rd
Lisburn
Co.Antrim
BT27 5JA
Tel.02892662077