


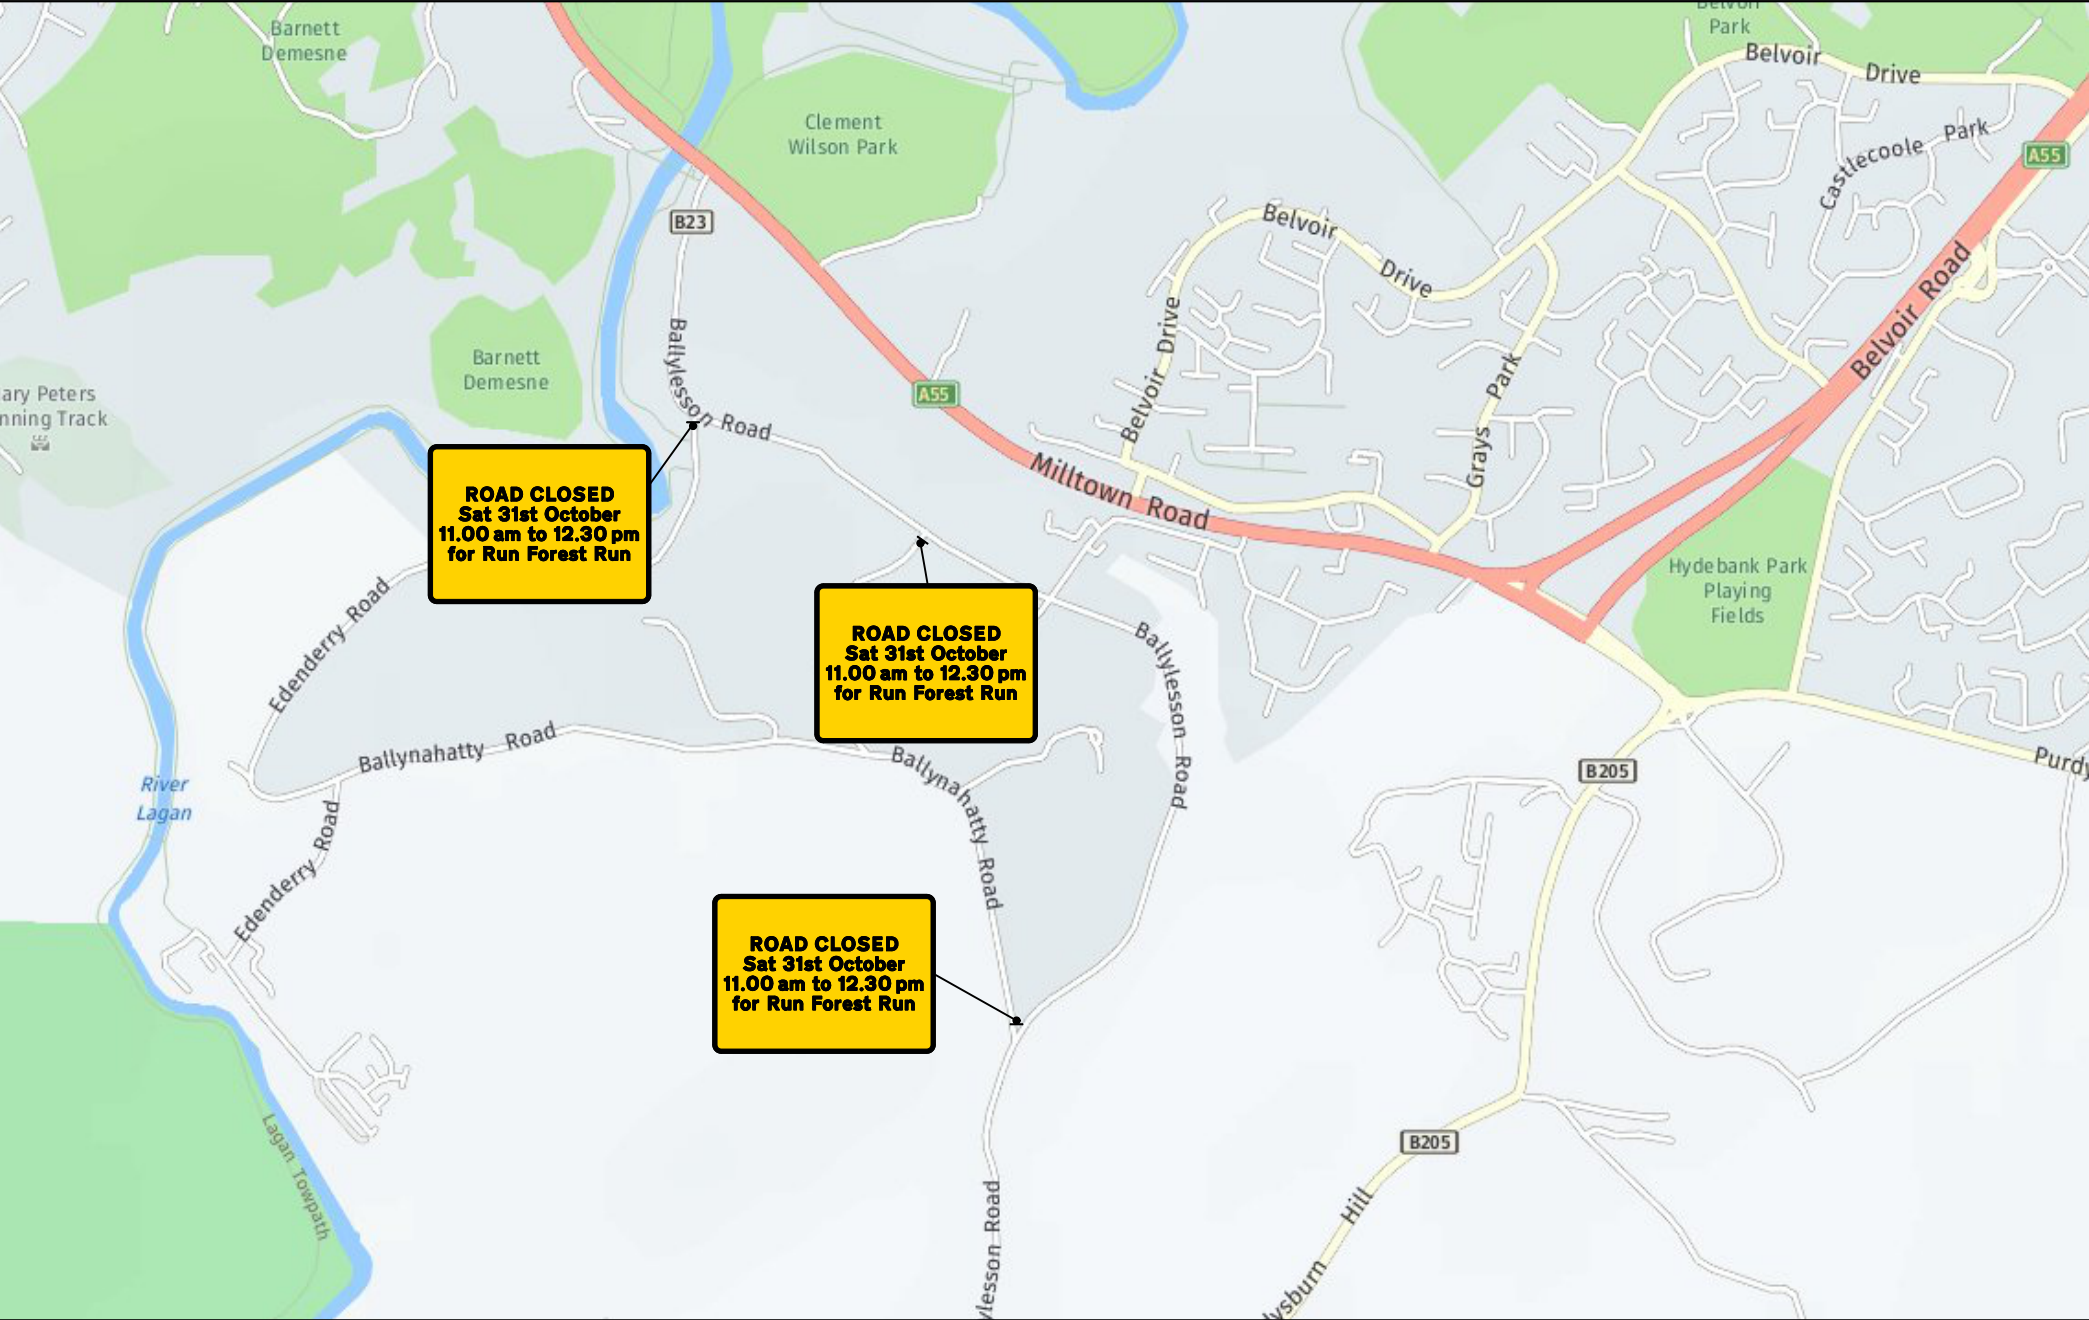

NOTES: 1. All traffic management to be in accordance with Chapter 8 of the Traffic Signs Manual. 2. All signs will comply with Traffic Sign Regulations in General Directions (TSRGD) 2002 3. Installation, maintenance and removal of traffic management will be carried out by Lantra approved operatives who have achieved Sector Scheme 12D training.	Minnowburn Advance Information Signage	PROJECT		Drg No. 004		221a Hillhall Rd Lisburn Co.Antrim BT27 5JA Tel.02892662077
		Born2Run		Original Drawing Size A3		
		DRAWN J.Foster				
		SCALE Not to scale	DIMENSIONS Metres			