


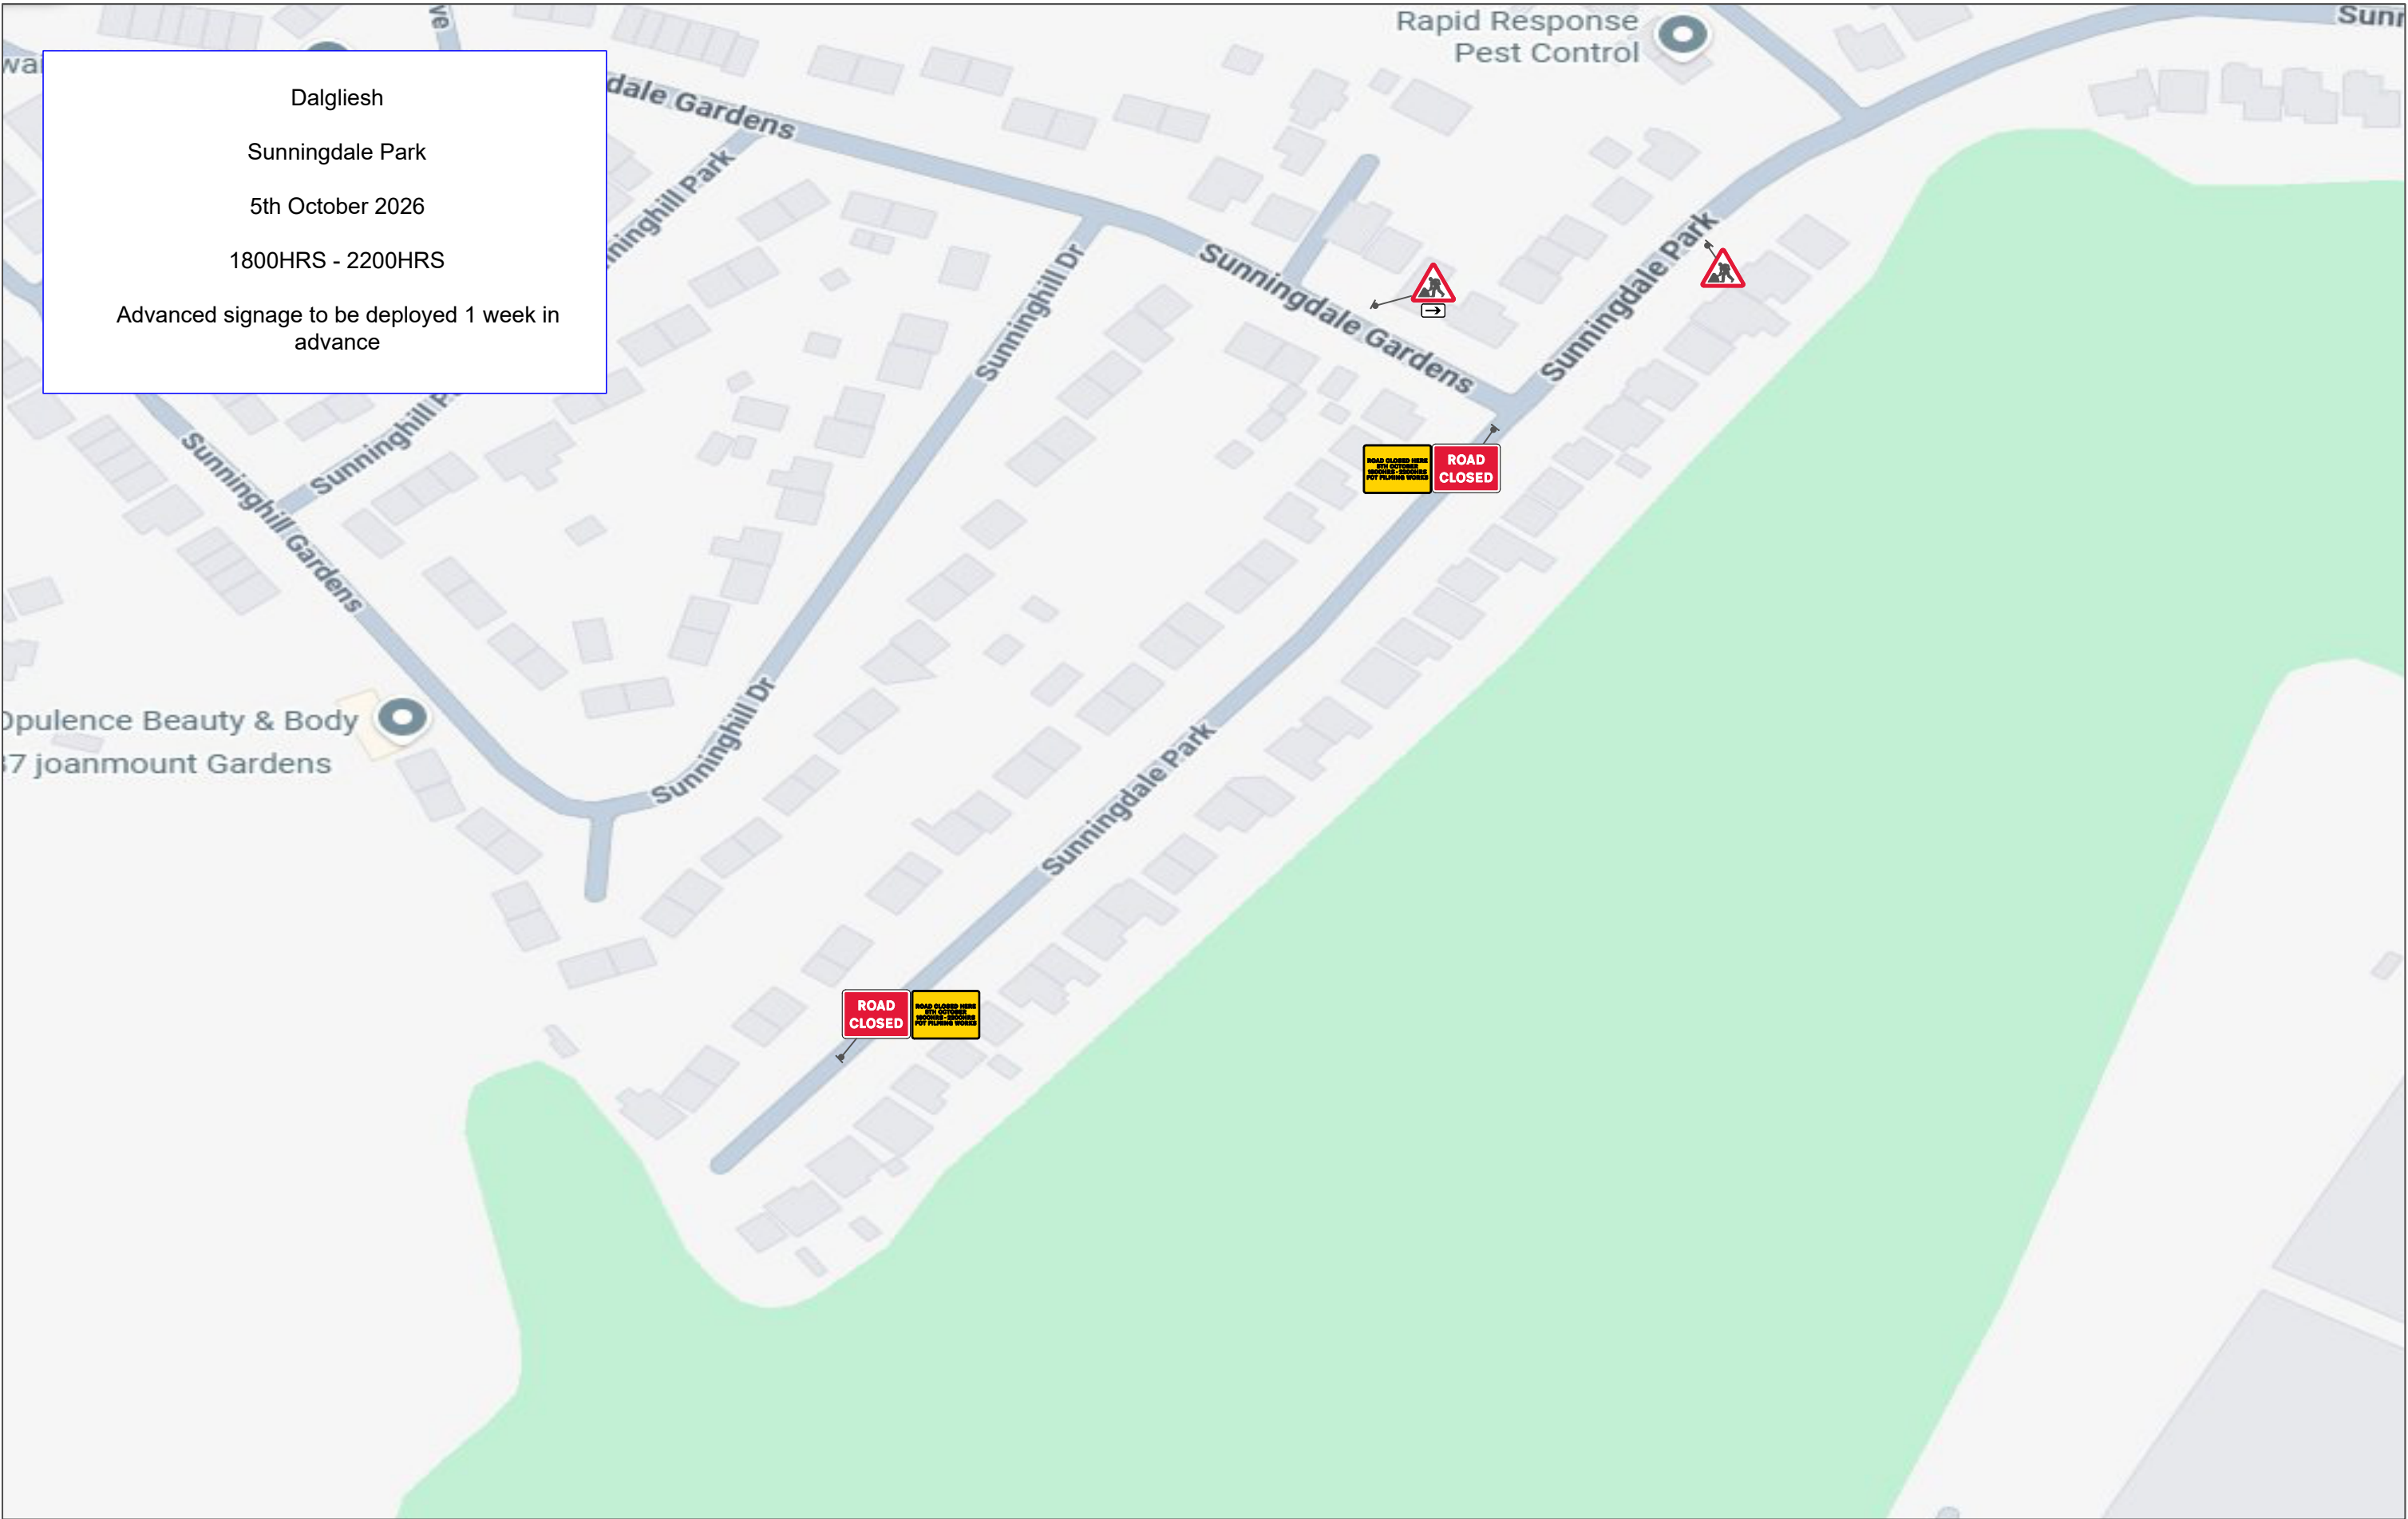

NOTES: 1. All traffic management to be in accordance with Chapter 8 of the Traffic Signs Manual. 2. All signs will comply with Traffic Sign Regulations in General Directions (TSRGD) 2002 3. Installation, maintenance and removal of traffic management will be carried out by Lantra approved operatives who have achieved Sector Scheme 12D training.	Sunningdale Park, Belfast	PROJECT Dalgliesh		Drg No. 001	 221a Hillhall Rd Lisburn Co.Antrim BT27 5JA Tel.02892662077
		DRAWN J. Foster		Original Drawing Size	
		SCALE Not to scale	DIMENSIONS Metres	A3	

221a Hillhall Rd
Lisburn
Co.Antrim
BT27 5JA
Tel.02892662077