


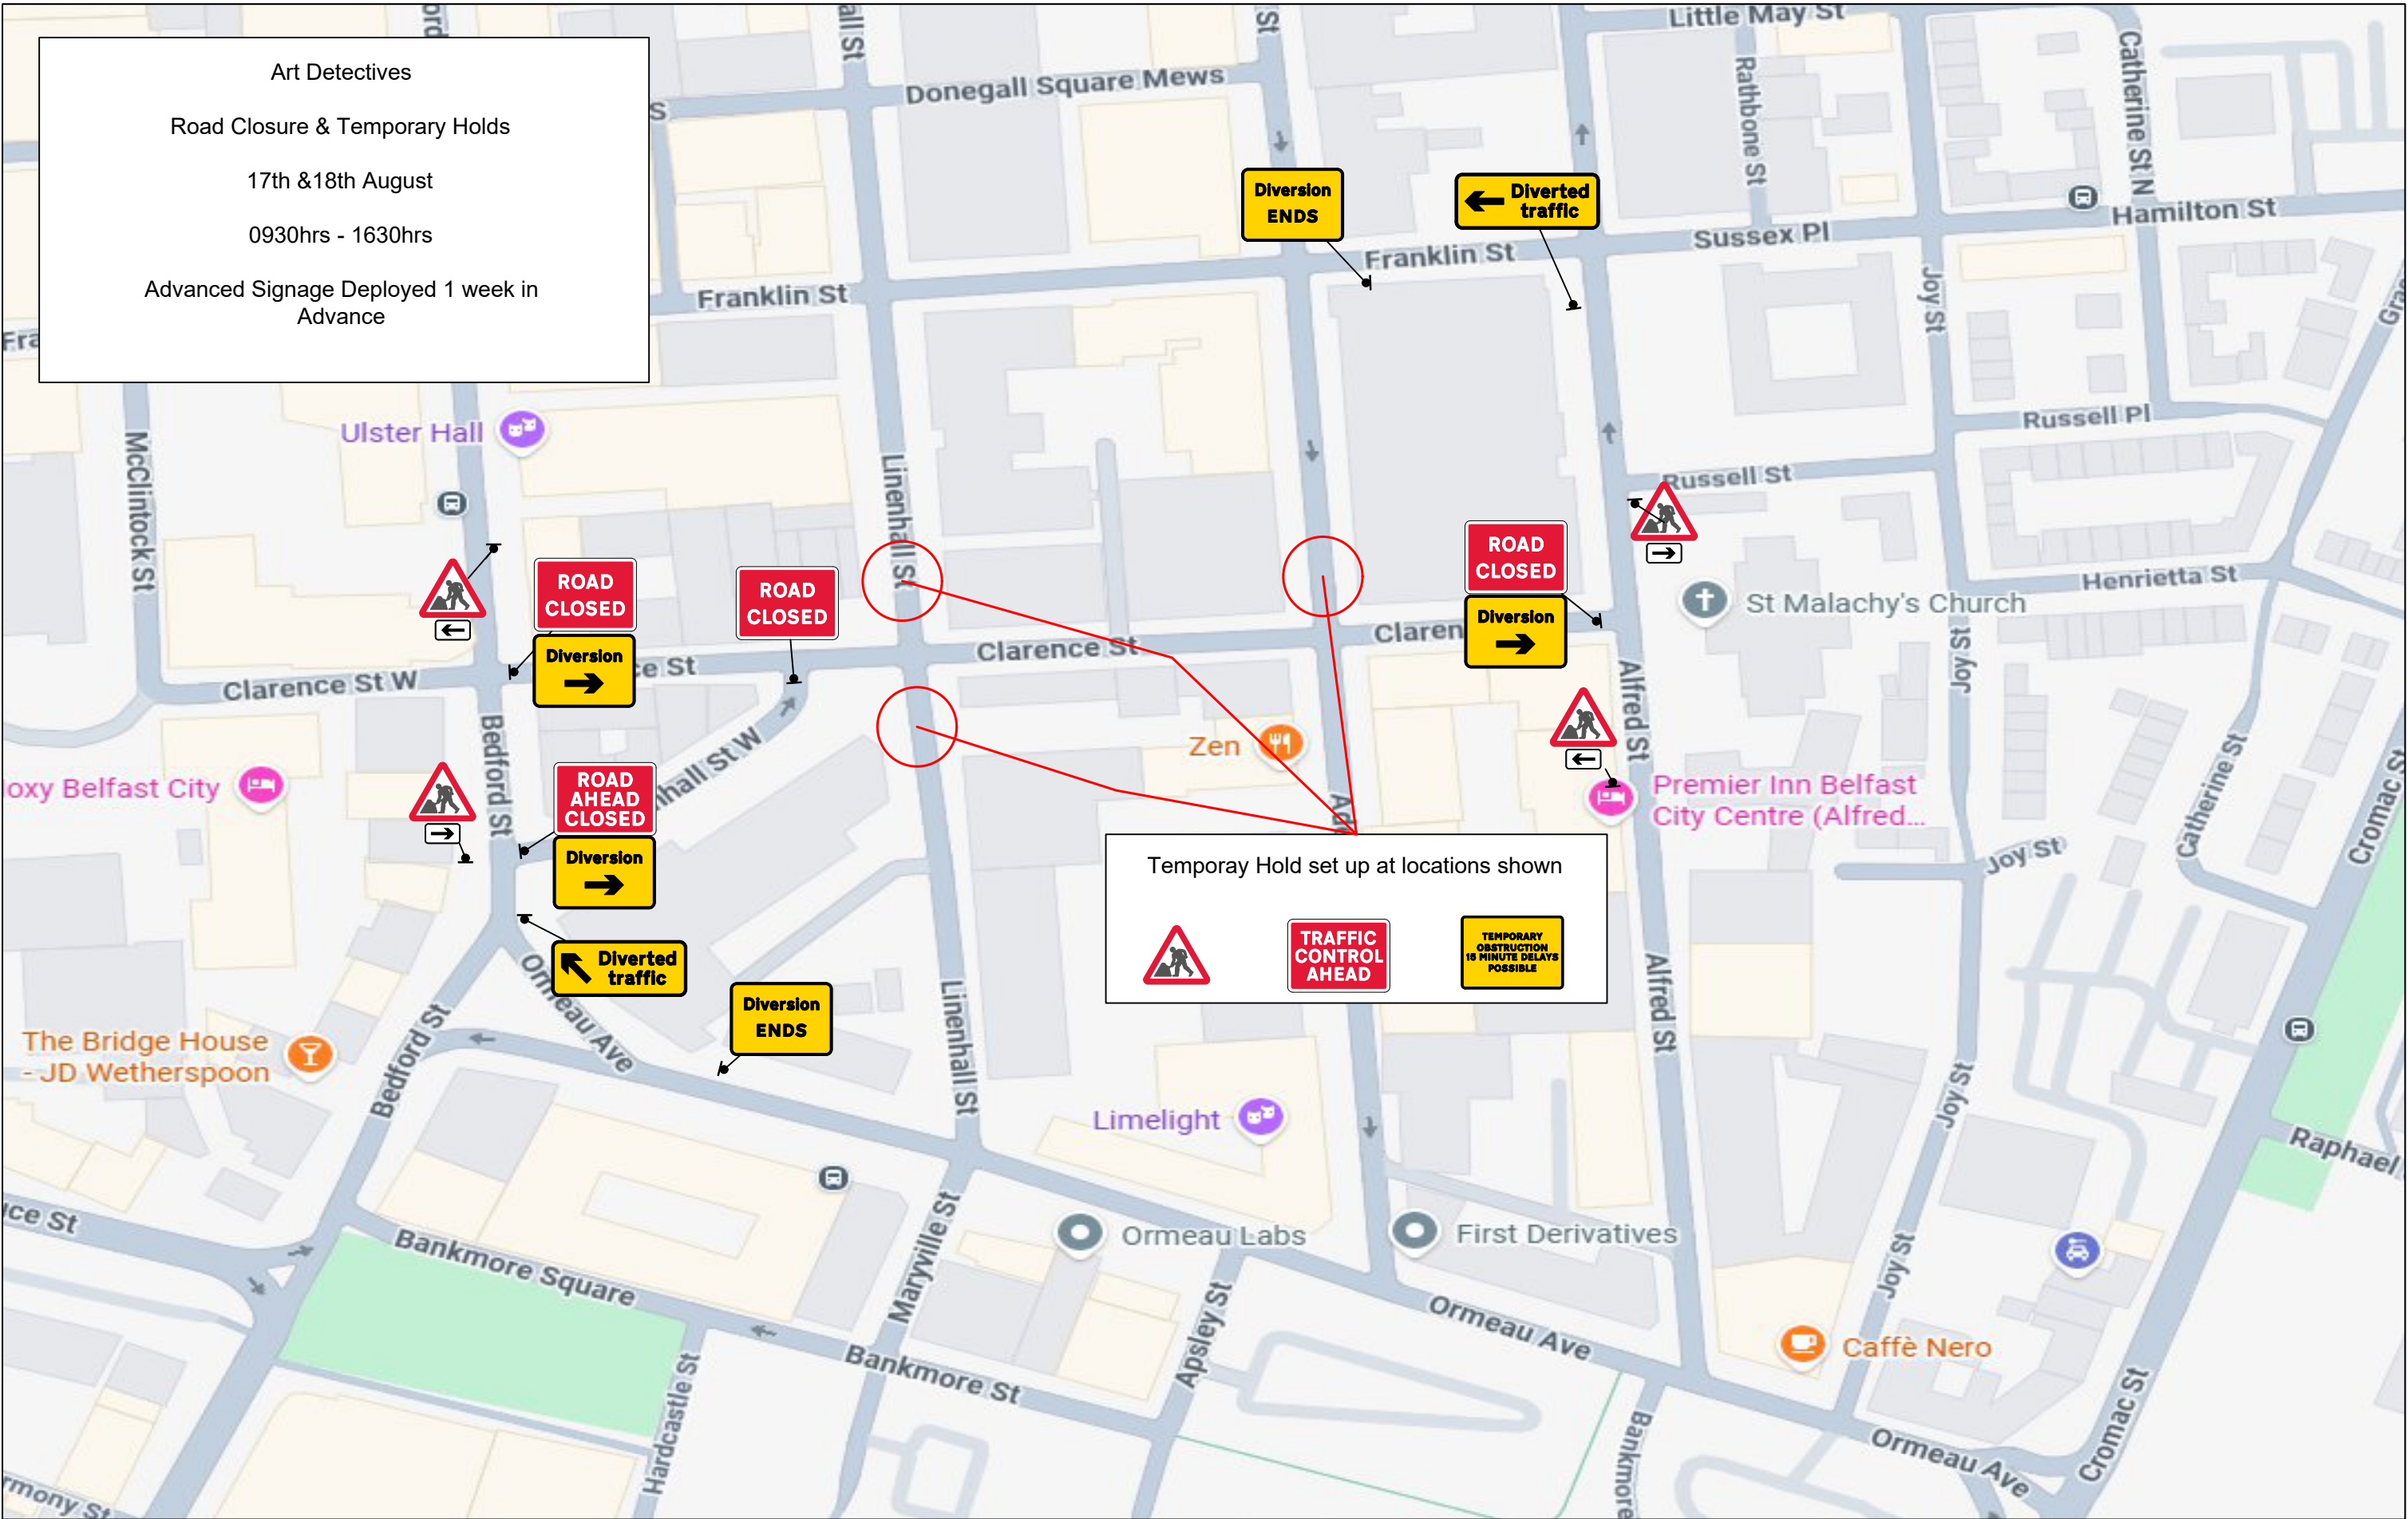

Art Detectives

Road Closure & Temporary Holds

17th &18th August

0930hrs - 1630hrs

Advanced Signage Deployed 1 week in Advance

Temporary Hold set up at locations shown

NOTES:

1. All traffic management to be in accordance with Chapter 8 of the Traffic Signs Manual.

2. All signs will comply with Traffic Sign Regulations in General Directions (TSRGD) 2002

3. Installation, maintenance and removal of traffic management will be carried out by Lantra approved operatives who have achieved Sector Scheme 12D training.

Clarence Street,
Belfast

PROJECT		Art Detectives S2	
DRAWN	J. Foster		
SCALE	Not to scale	DIMENSIONS	Metres

Drg No.		001	
Original Drawing Size	A3		



221a Hillhall Rd
Lisburn
Co. Antrim
BT27 5JA
Tel.02892662077