

# DFI Roads Section Office Boundaries

Open in Map Viewer    Modify Map


Basemap

Share

Print

Measure

Springfield Road belfast

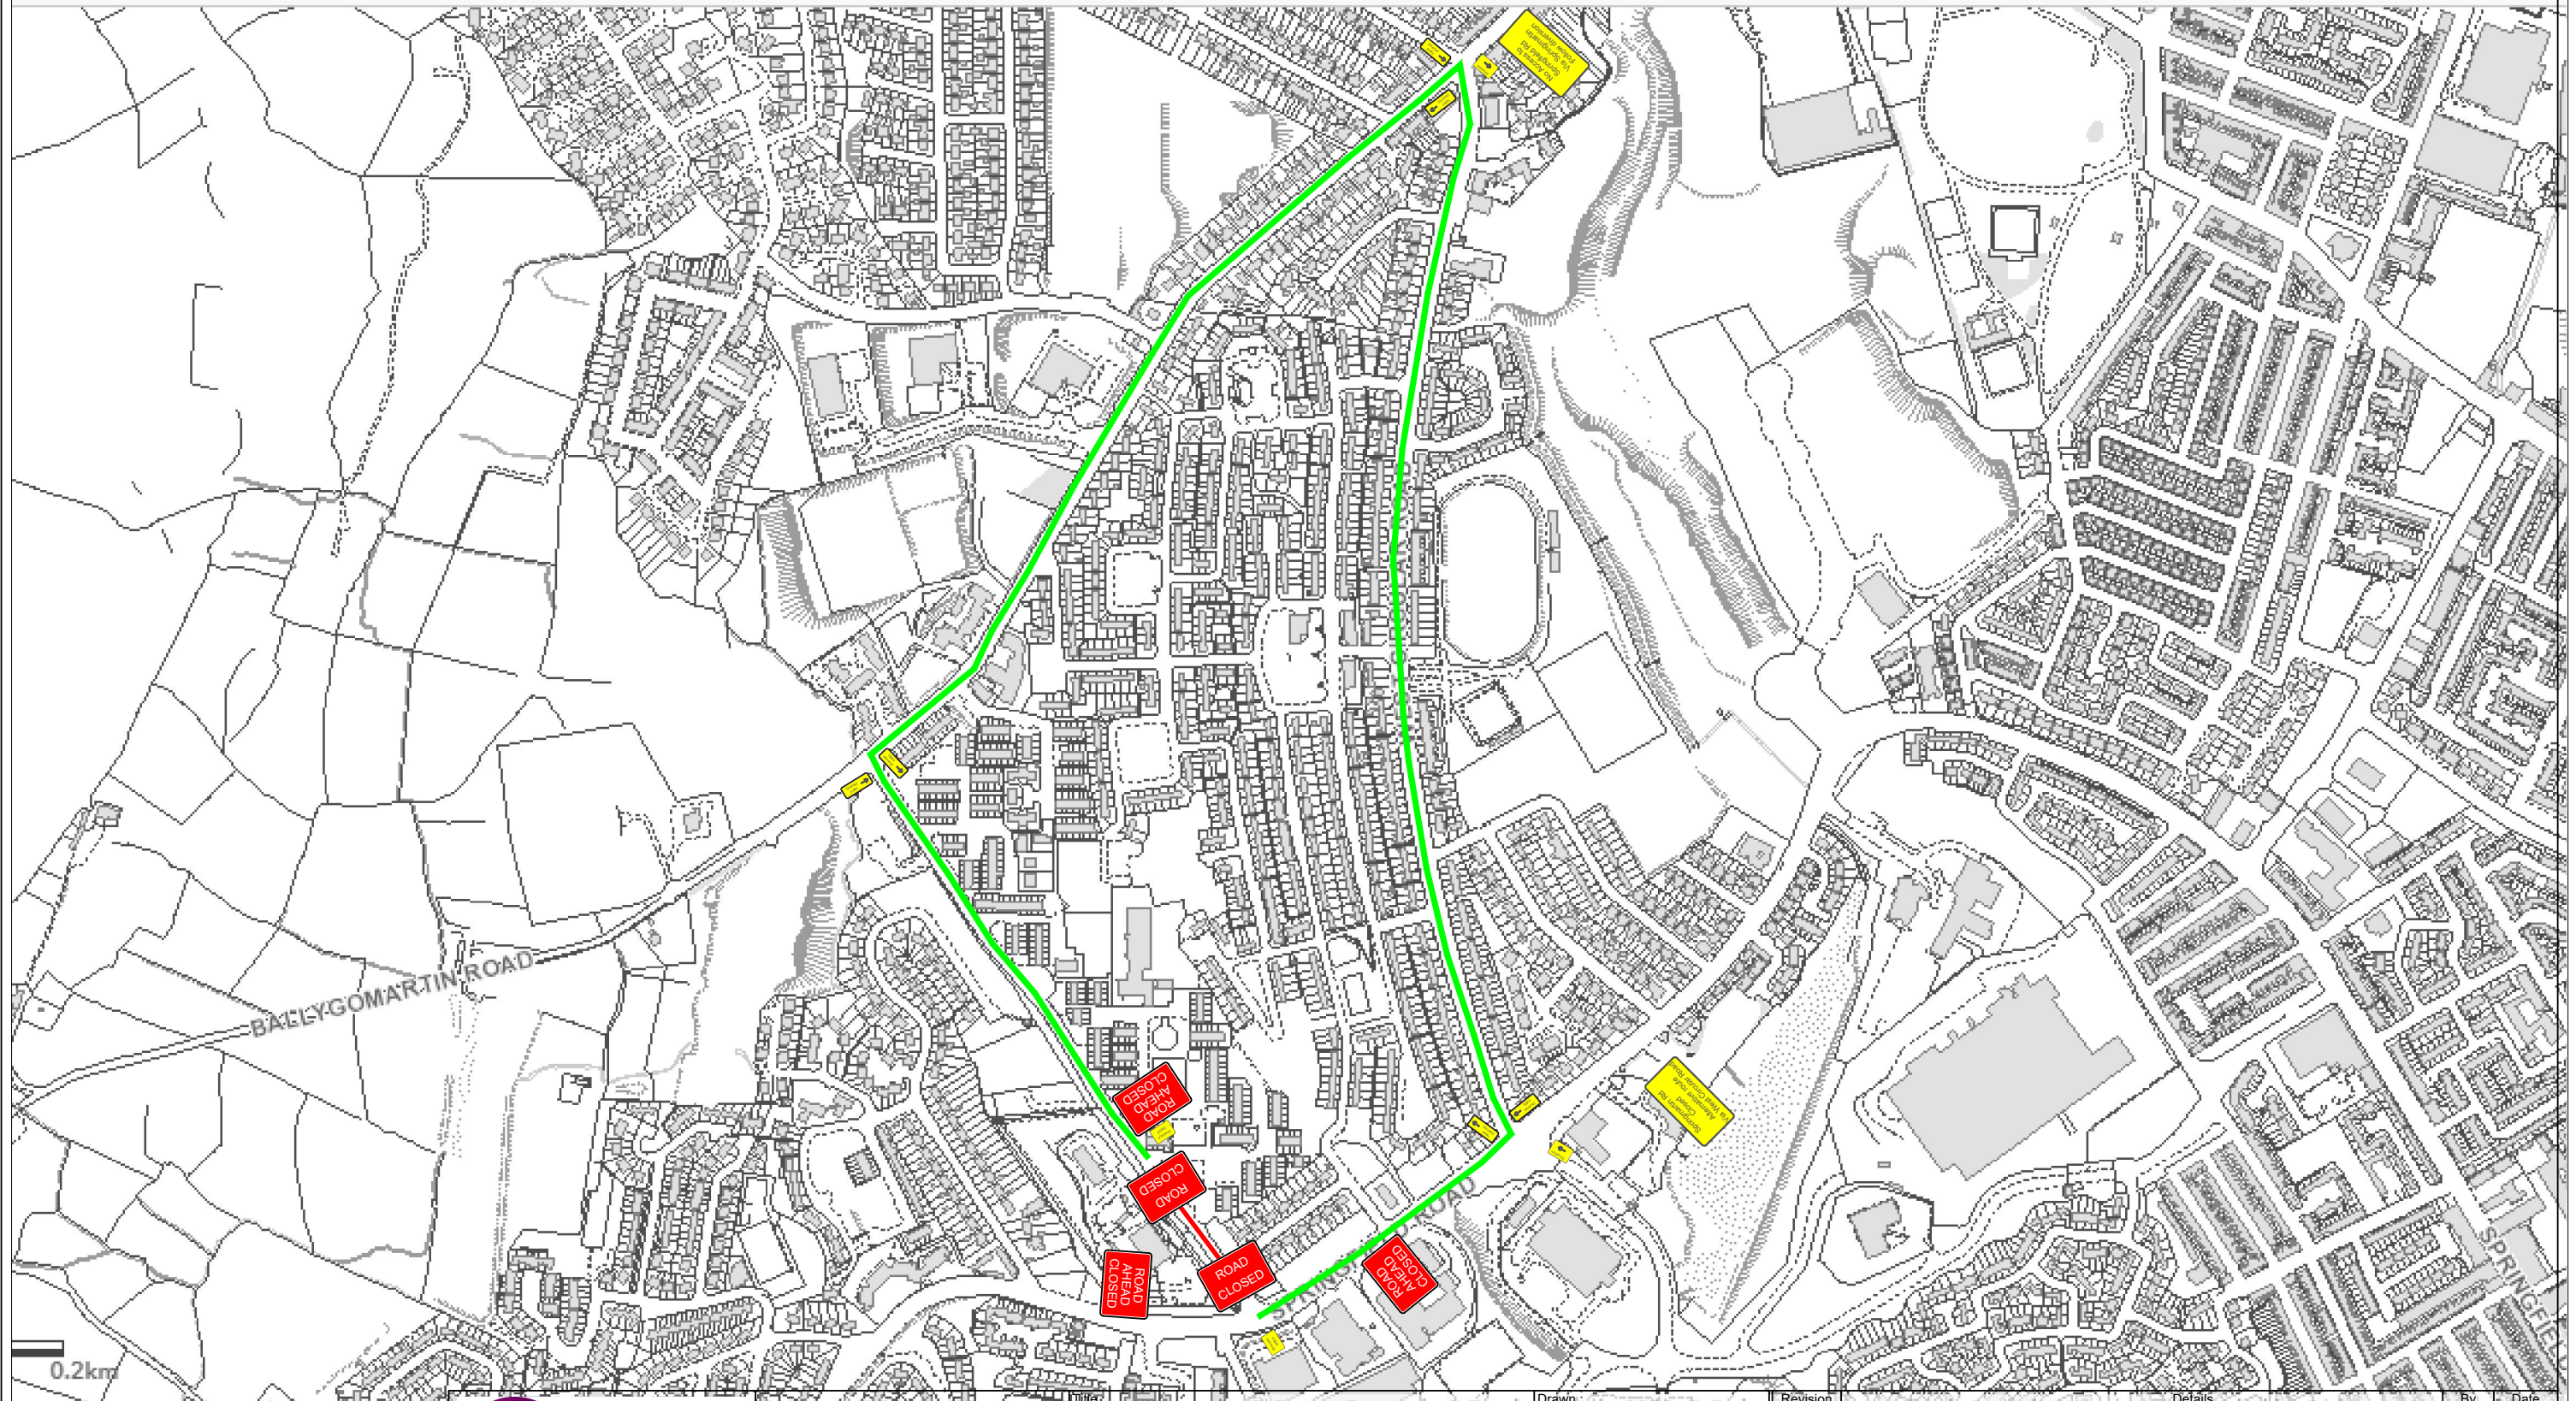

**LAGAN  
TRAFFIC  
SOLUTIONS**

Lagan Traffic Solutions  
Rosemount House  
21-23 Sydenham Road  
Belfast, BT3 9HA

Springmartin Road

Drg No. : 20221003SMR

Drawn : A Noble  
Checked : A Noble  
Date : 20220003  
Scale : N.T.S.

Revision	Details	By	Date