

ALL ROADS
CLOSED FOR
09:15

POLICE
CONES TO
PREVENT
PARKING ON
ORMEAU
EMBANKMENT

KEY

● Traffic cone

■ Diversion route

DRAWING STATUS	REVIEW	SCHEME	EVENT
GRAHAM			
PROJECT CENTRA RUN TOGETHER			
TITLE ORMEAU EMBANKMENT TRAFFIC MANAGEMENT DETAILS TM SETUP FOR RACE EVENT			
DESIGN CHECKLIST			Y/N
1- ARE ADVANCED NOTICE SIGNS/VMS SHOWN?			Y
2- ARE RELEVANT DISCLAIMERS SHOWN?			Y
3- ARE PSNI LOCATIONS SHOWN?			N/A
4- ARE MARSHALL LOCATIONS SHOWN AT ROAD CLOSED SIGNS?			Y
5- ARE MARSHALL LOCATIONS SHOWN AT CENTRE LINE CONING?			N/A
KEY			
● Marshalls at Road Closed Signs (Marshalls to advise motorists of permitted movements - i.e no vehicles allowed onto marathon route from a side street)			
APPROVED BY EVENT ORGANISER			
EVENT TRAFFIC MANAGEMENT DOES NOT COMPLY WITH CH 8. PLEASE REFER TO CLAUSE 2.5 OF OUR TERMS OF BUSINESS FOR FURTHER INFORMATION			
SCALE	DATE	DESIGNED/DRAWN	SHT
N.T.S	09/08/2022	JCH	A3
DRAWING TITLE			REV.
CENTRA RUN TOGETHER 2024 - 01			0




ALL ROADS
CLOSED FOR
09:15

KEY

- Traffic cone
- Diversion route

DRAWING STATUS	REVIEW	SCHEME	EVENT
GRAHAM			
PROJECT	CENTRA RUN TOGETHER		
TITLE	ORMEAU EMBANKMENT TRAFFIC MANAGEMENT DETAILS TM SETUP FOR RACE EVENT		
DESIGN CHECKLIST	Y/N		
1- ARE ADVANCED NOTICE SIGNS/VMS SHOWN?	Y		
2- ARE RELEVANT DISCLAIMERS SHOWN?	Y		
3- ARE PSNI LOCATIONS SHOWN?	N/A		
4- ARE MARSHALL LOCATIONS SHOWN AT ROAD CLOSED SIGNS?	Y		
5- ARE MARSHAL LOCATIONS SHOWN AT CENTRE LINE CONING?	N/A		
KEY	<div><div></div> Marshalls at Road Closed Signs (Marshalls to advise motorists of permitted movements - i.e no vehicles allowed onto marathon route from a side street)</div>		
APPROVED BY	EVENT ORGANISER EVENT TRAFFIC MANAGEMENT DOES NOT COMPLY WITH CH 8, PLEASE REFER TO CLAUSE 2.5 OF OUR TERMS OF BUSINESS FOR FURTHER INFORMATION		
SCALE	DATE	DESIGN/DRAWN	SHT
N.T.S	09/08/2022	JCH	A3
DRAWING TITLE	CENTRA RUN TOGETHER 2024 - 02		REV.
			0

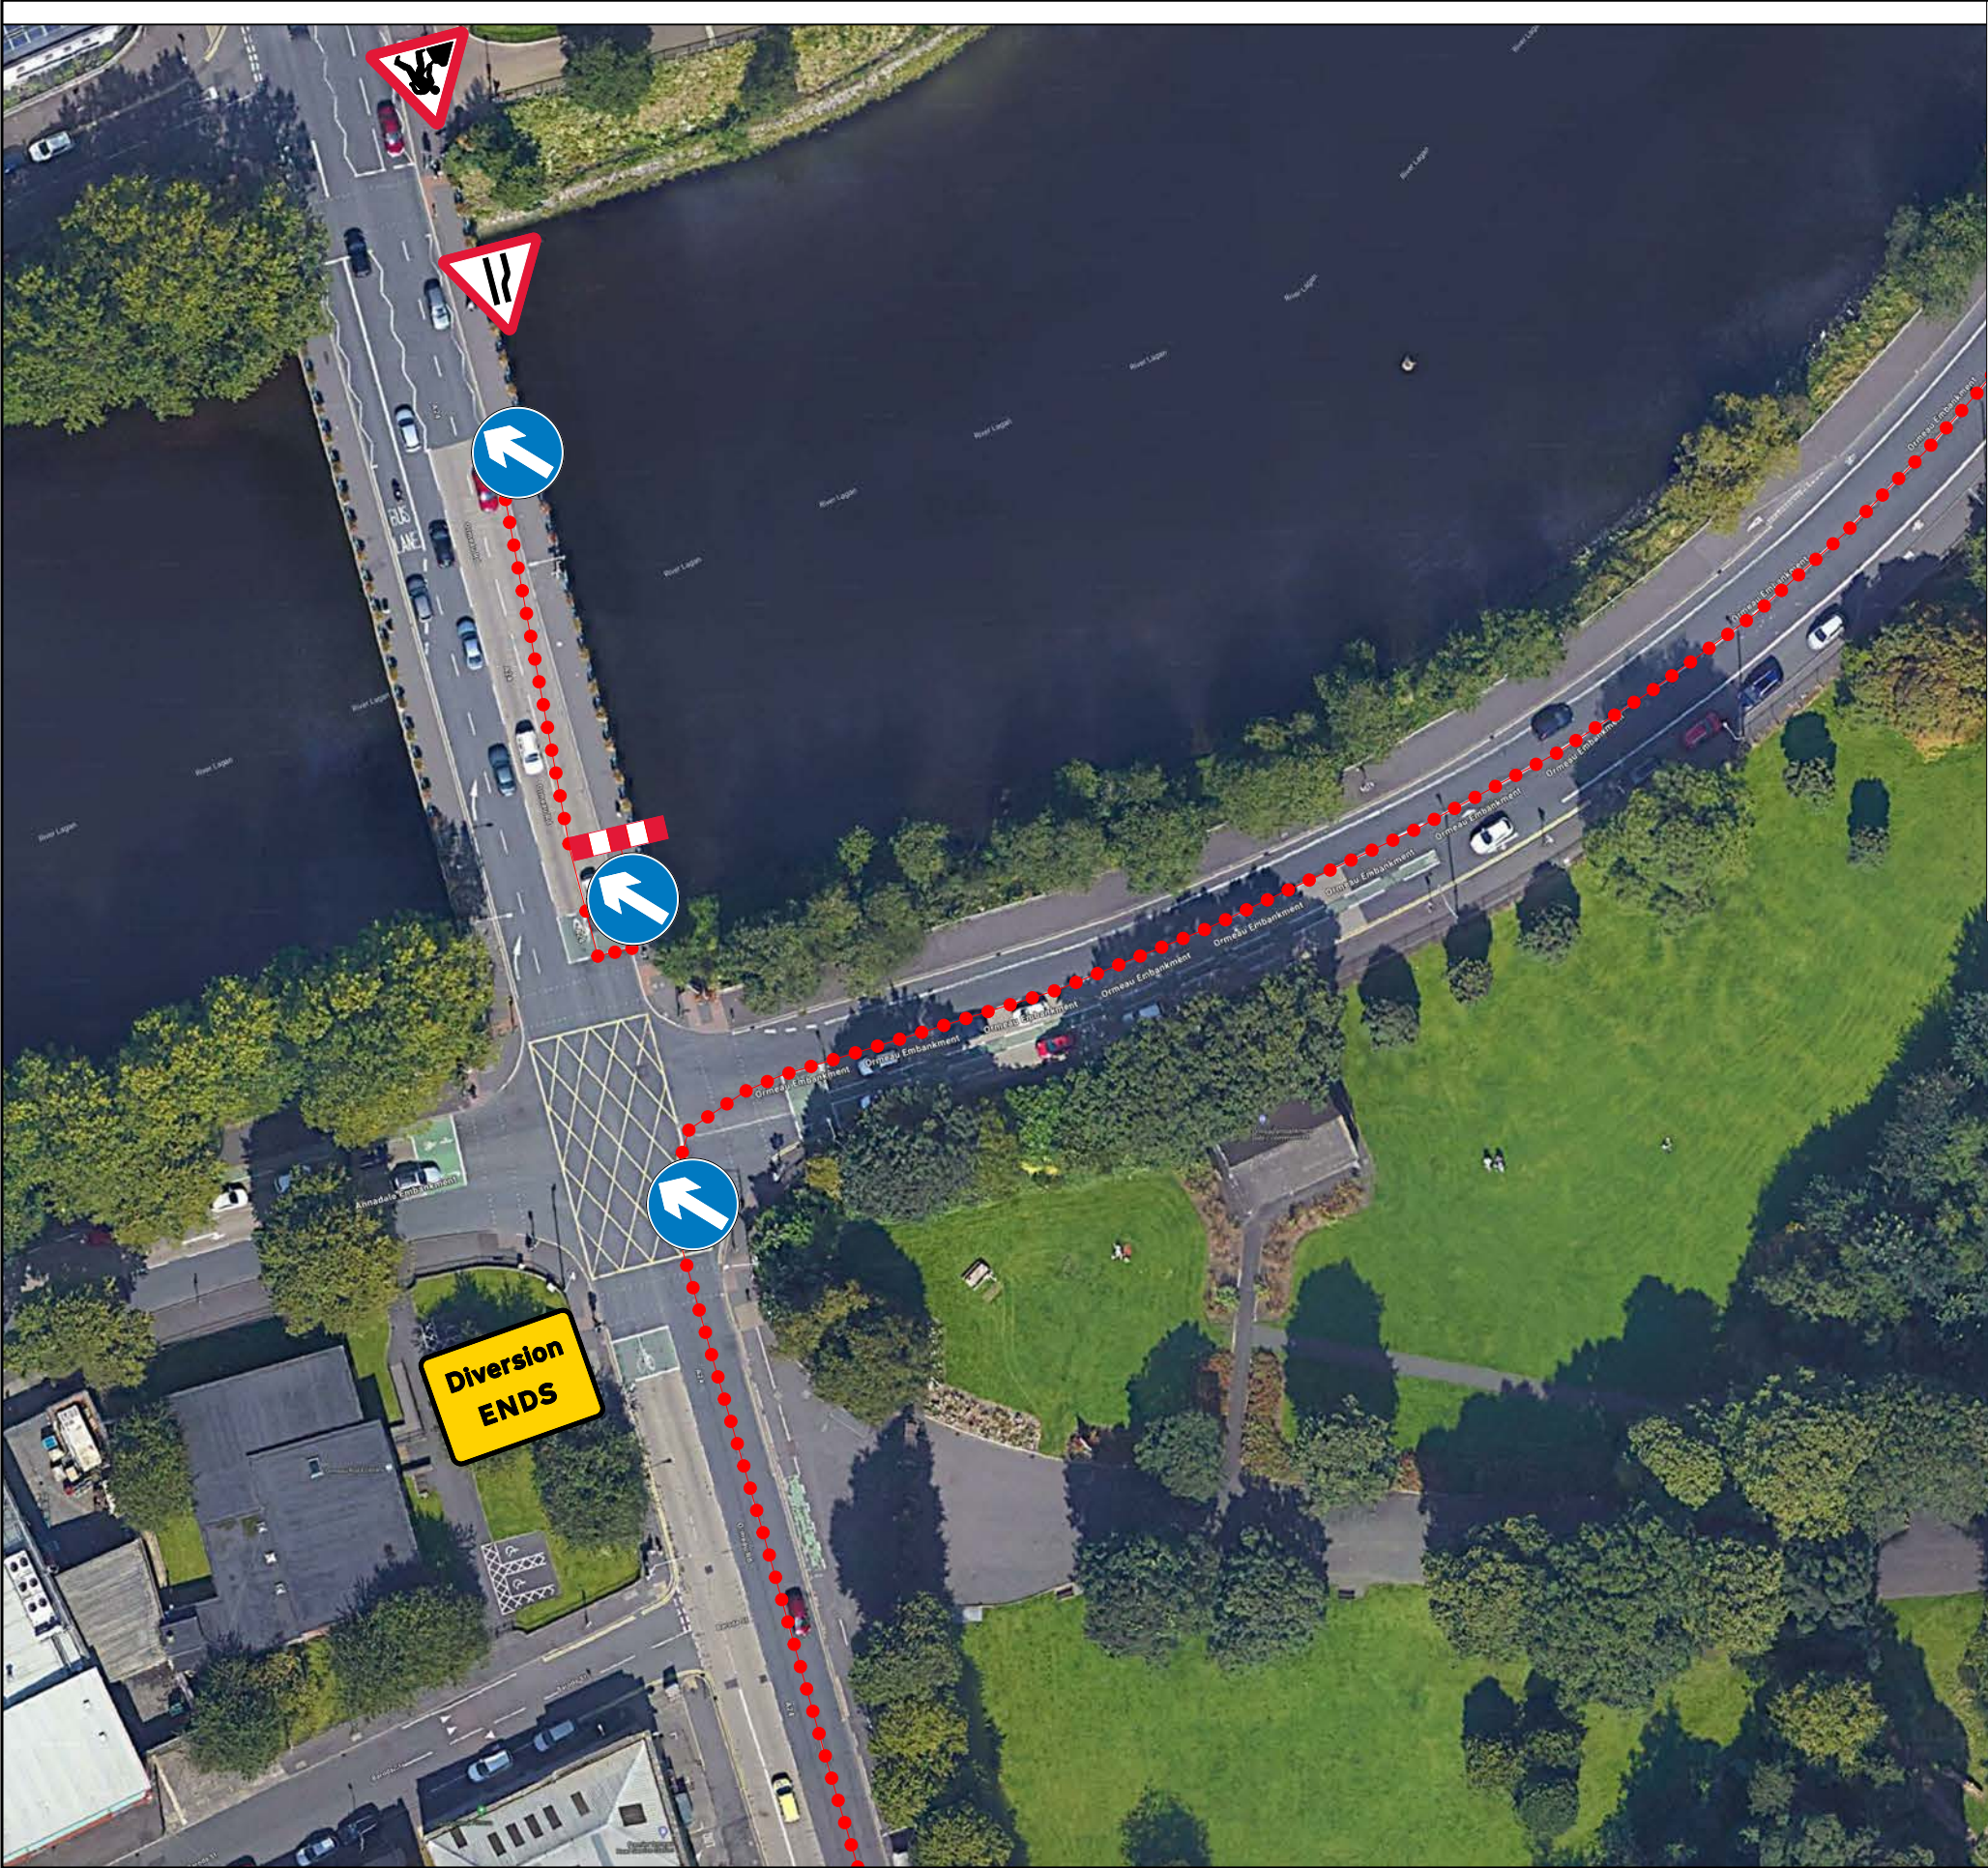

ALL ROADS
CLOSED FOR
09:15

KEY

- Traffic cone
- Diversion route

DRAWING STATUS	REVIEW	SCHEME	EVENT
GRAHAM			
PROJECT	CENTRA RUN TOGETHER		
TITLE	ORMEAU EMBANKMENT TRAFFIC MANAGEMENT DETAILS TM SETUP FOR RACE EVENT		
DESIGN CHECKLIST	Y/N		
1- ARE ADVANCED NOTICE SIGNS/VMS SHOWN?	Y		
2- ARE RELEVANT DISCLAIMERS SHOWN?	Y		
3- ARE PSNI LOCATIONS SHOWN?	N/A		
4- ARE MARSHALL LOCATIONS SHOWN AT ROAD CLOSED SIGNS?	Y		
5- ARE MARSHALL LOCATIONS SHOWN AT CENTRE LINE CONING?	N/A		
KEY	● Marshalls at Road Closed Signs (Marshalls to advise motorists of permitted movements - i.e no vehicles allowed onto marathon route from a side street)		
APPROVED BY	EVENT ORGANISER EVENT TRAFFIC MANAGEMENT DOES NOT COMPLY WITH CH 8. PLEASE REFER TO CLAUSE 2.5 OF OUR TERMS OF BUSINESS FOR FURTHER INFORMATION		
SCALE	DATE	DESIGN/DRAWN	SHT
N.T.S	09/08/2022	JCH	A3
DRAWING TITLE	CENTRA RUN TOGETHER 2024 - 02		REV. 0