

3 Blacks Lane
Ballynahinch
Co. Down
BT24 8UT
TEL: 02897565892

Hill Street Belfast



Client/Project
Urban NI

Drawn By: Sam Annett

Scale: Not To Scale

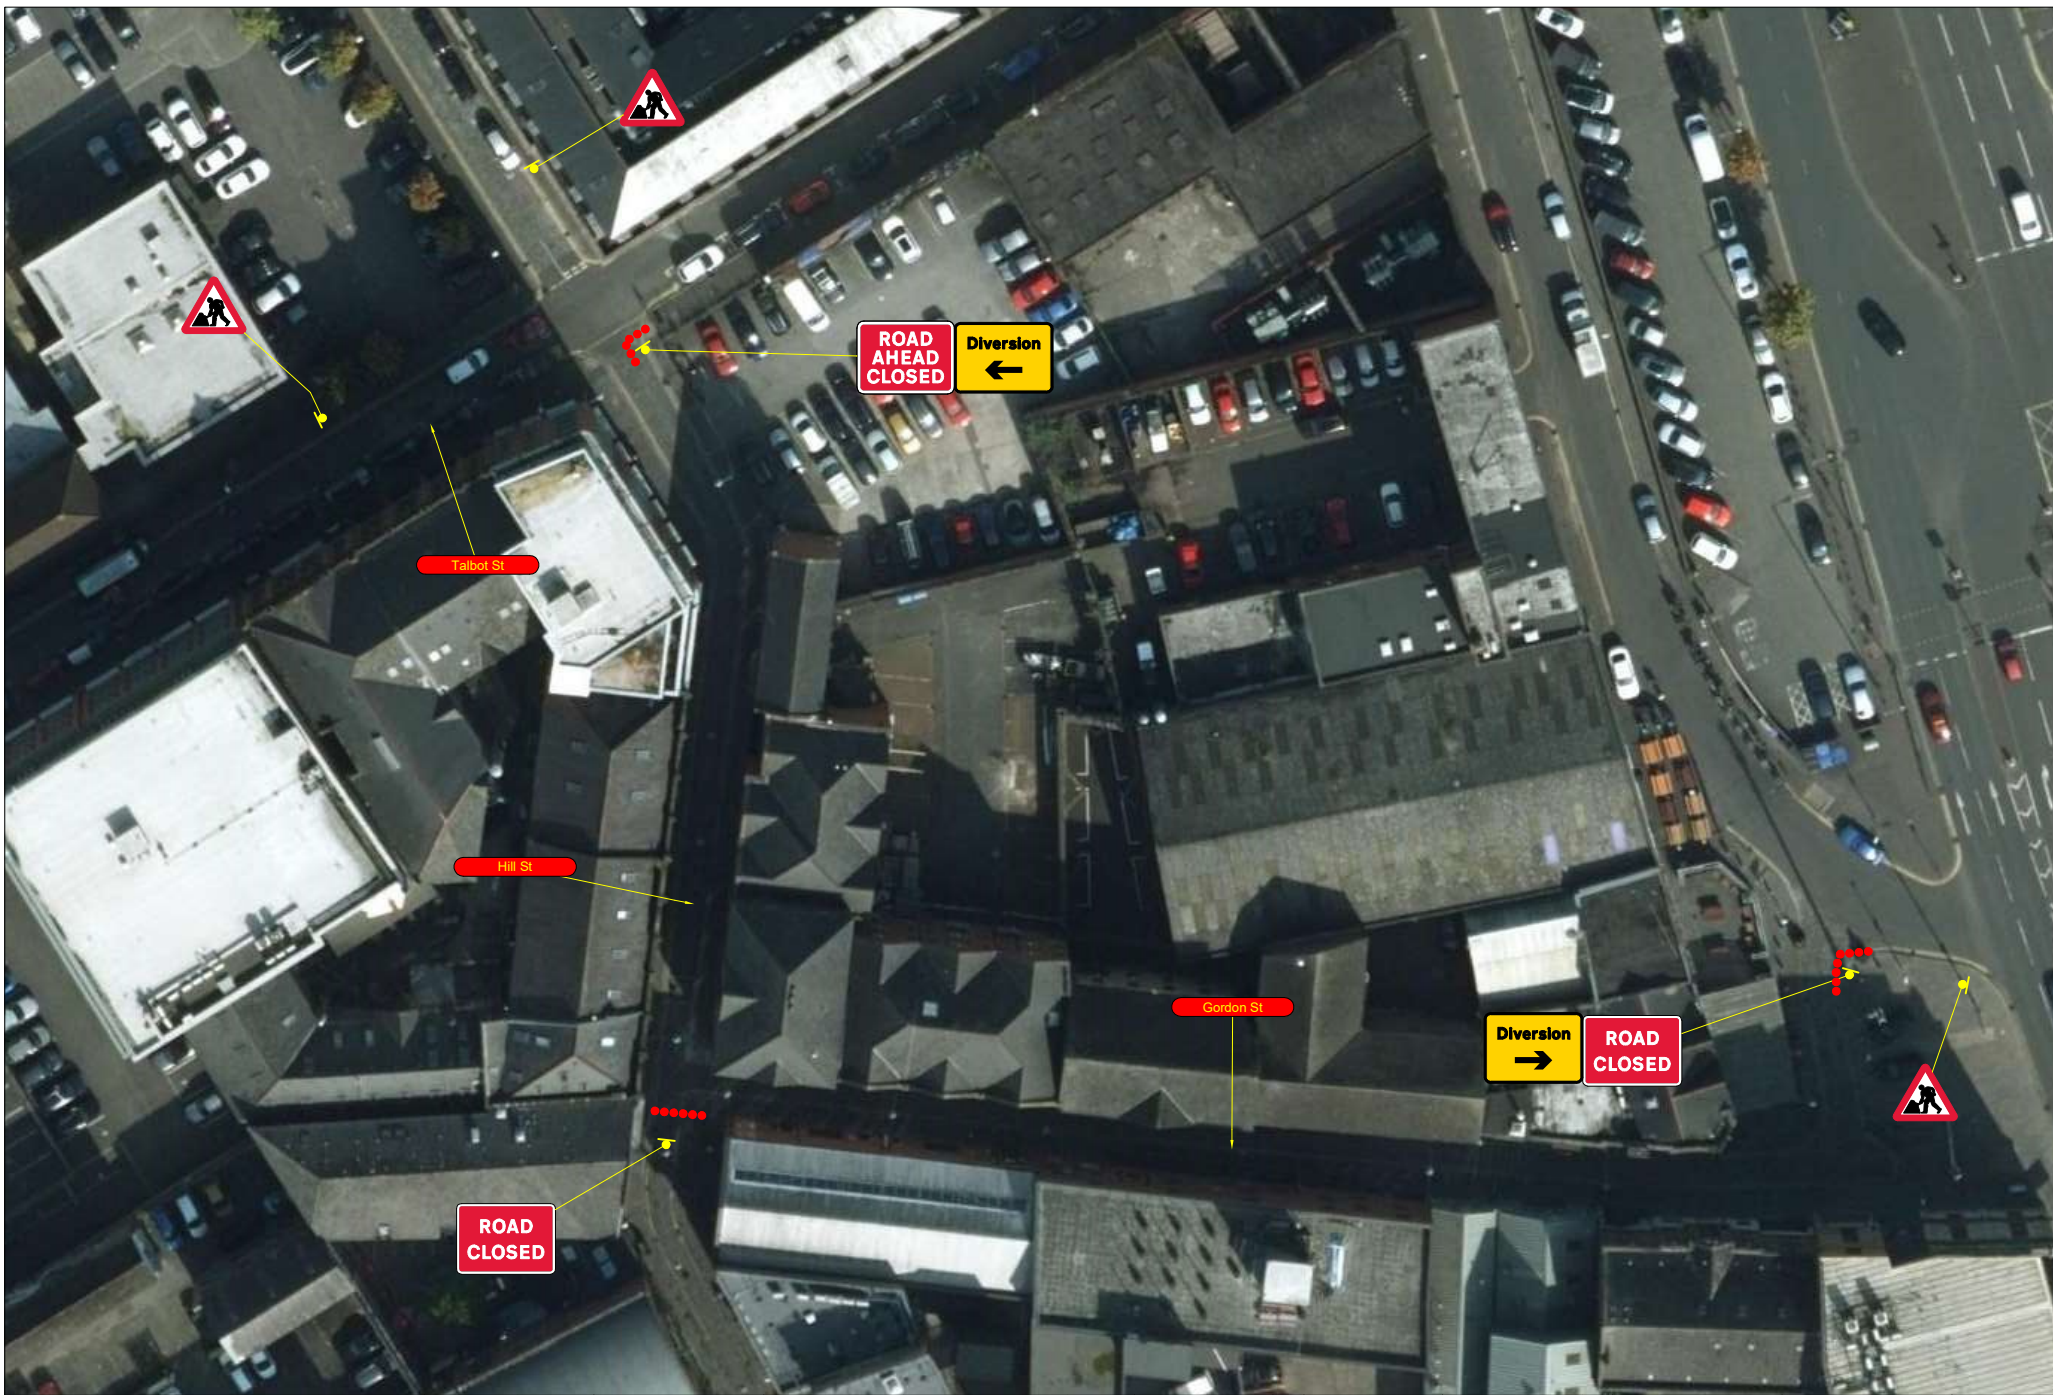
Drg No.
TM-01



Original
Drawing
Size

A3

Notes:

- Installation, maintenance & removal of traffic management will be carried out by Lantra approved operatives who have achieved Sector Scheme Training
- All traffic management to be in accordance with Chapter 8 of the Traffic Signs Manual
- All signs will comply with traffic sign regulations in general directions (TSRGD) 2002.
- All traffic management vehicles installing, maintaining & removing TM to be a conspicuous colour, have a 360 degree amber beacon and displaying HIGHWAY MAINTENANCE along with chevrons on the rear



	<p>3 Blacks Lane Ballynahinch Co. Down BT24 8UT TEL: 02897565892</p>	<h1>Hill Street Belfast</h1>		<p>Client/Project Urban NI</p> <p>Drawn By: Sam Annett</p> <p>Scale: Not To Scale</p>	<p>Drg No. TM-02</p> <p>Original Drawing Size</p> <p>A3</p>	<p>Notes:</p> <ul style="list-style-type: none"> • Installation, maintenance & removal of traffic management will be carried out by Lantra approved operatives who have achieved Sector Scheme Training • All traffic management to be in accordance with Chapter 8 of the Traffic Signs Manual • All signs will comply with traffic sign regulations in general directions (TSRGD) 2002. • All traffic management vehicles installing, maintaining & removing TM to be a conspicuous colour, have a 360 degree amber beacon and displaying HIGHWAY MAINTENANCE along with chevrons on the rear
--	--	----------------------------------	--	---	--	---