


Lagan O&M

Whiterock Rd

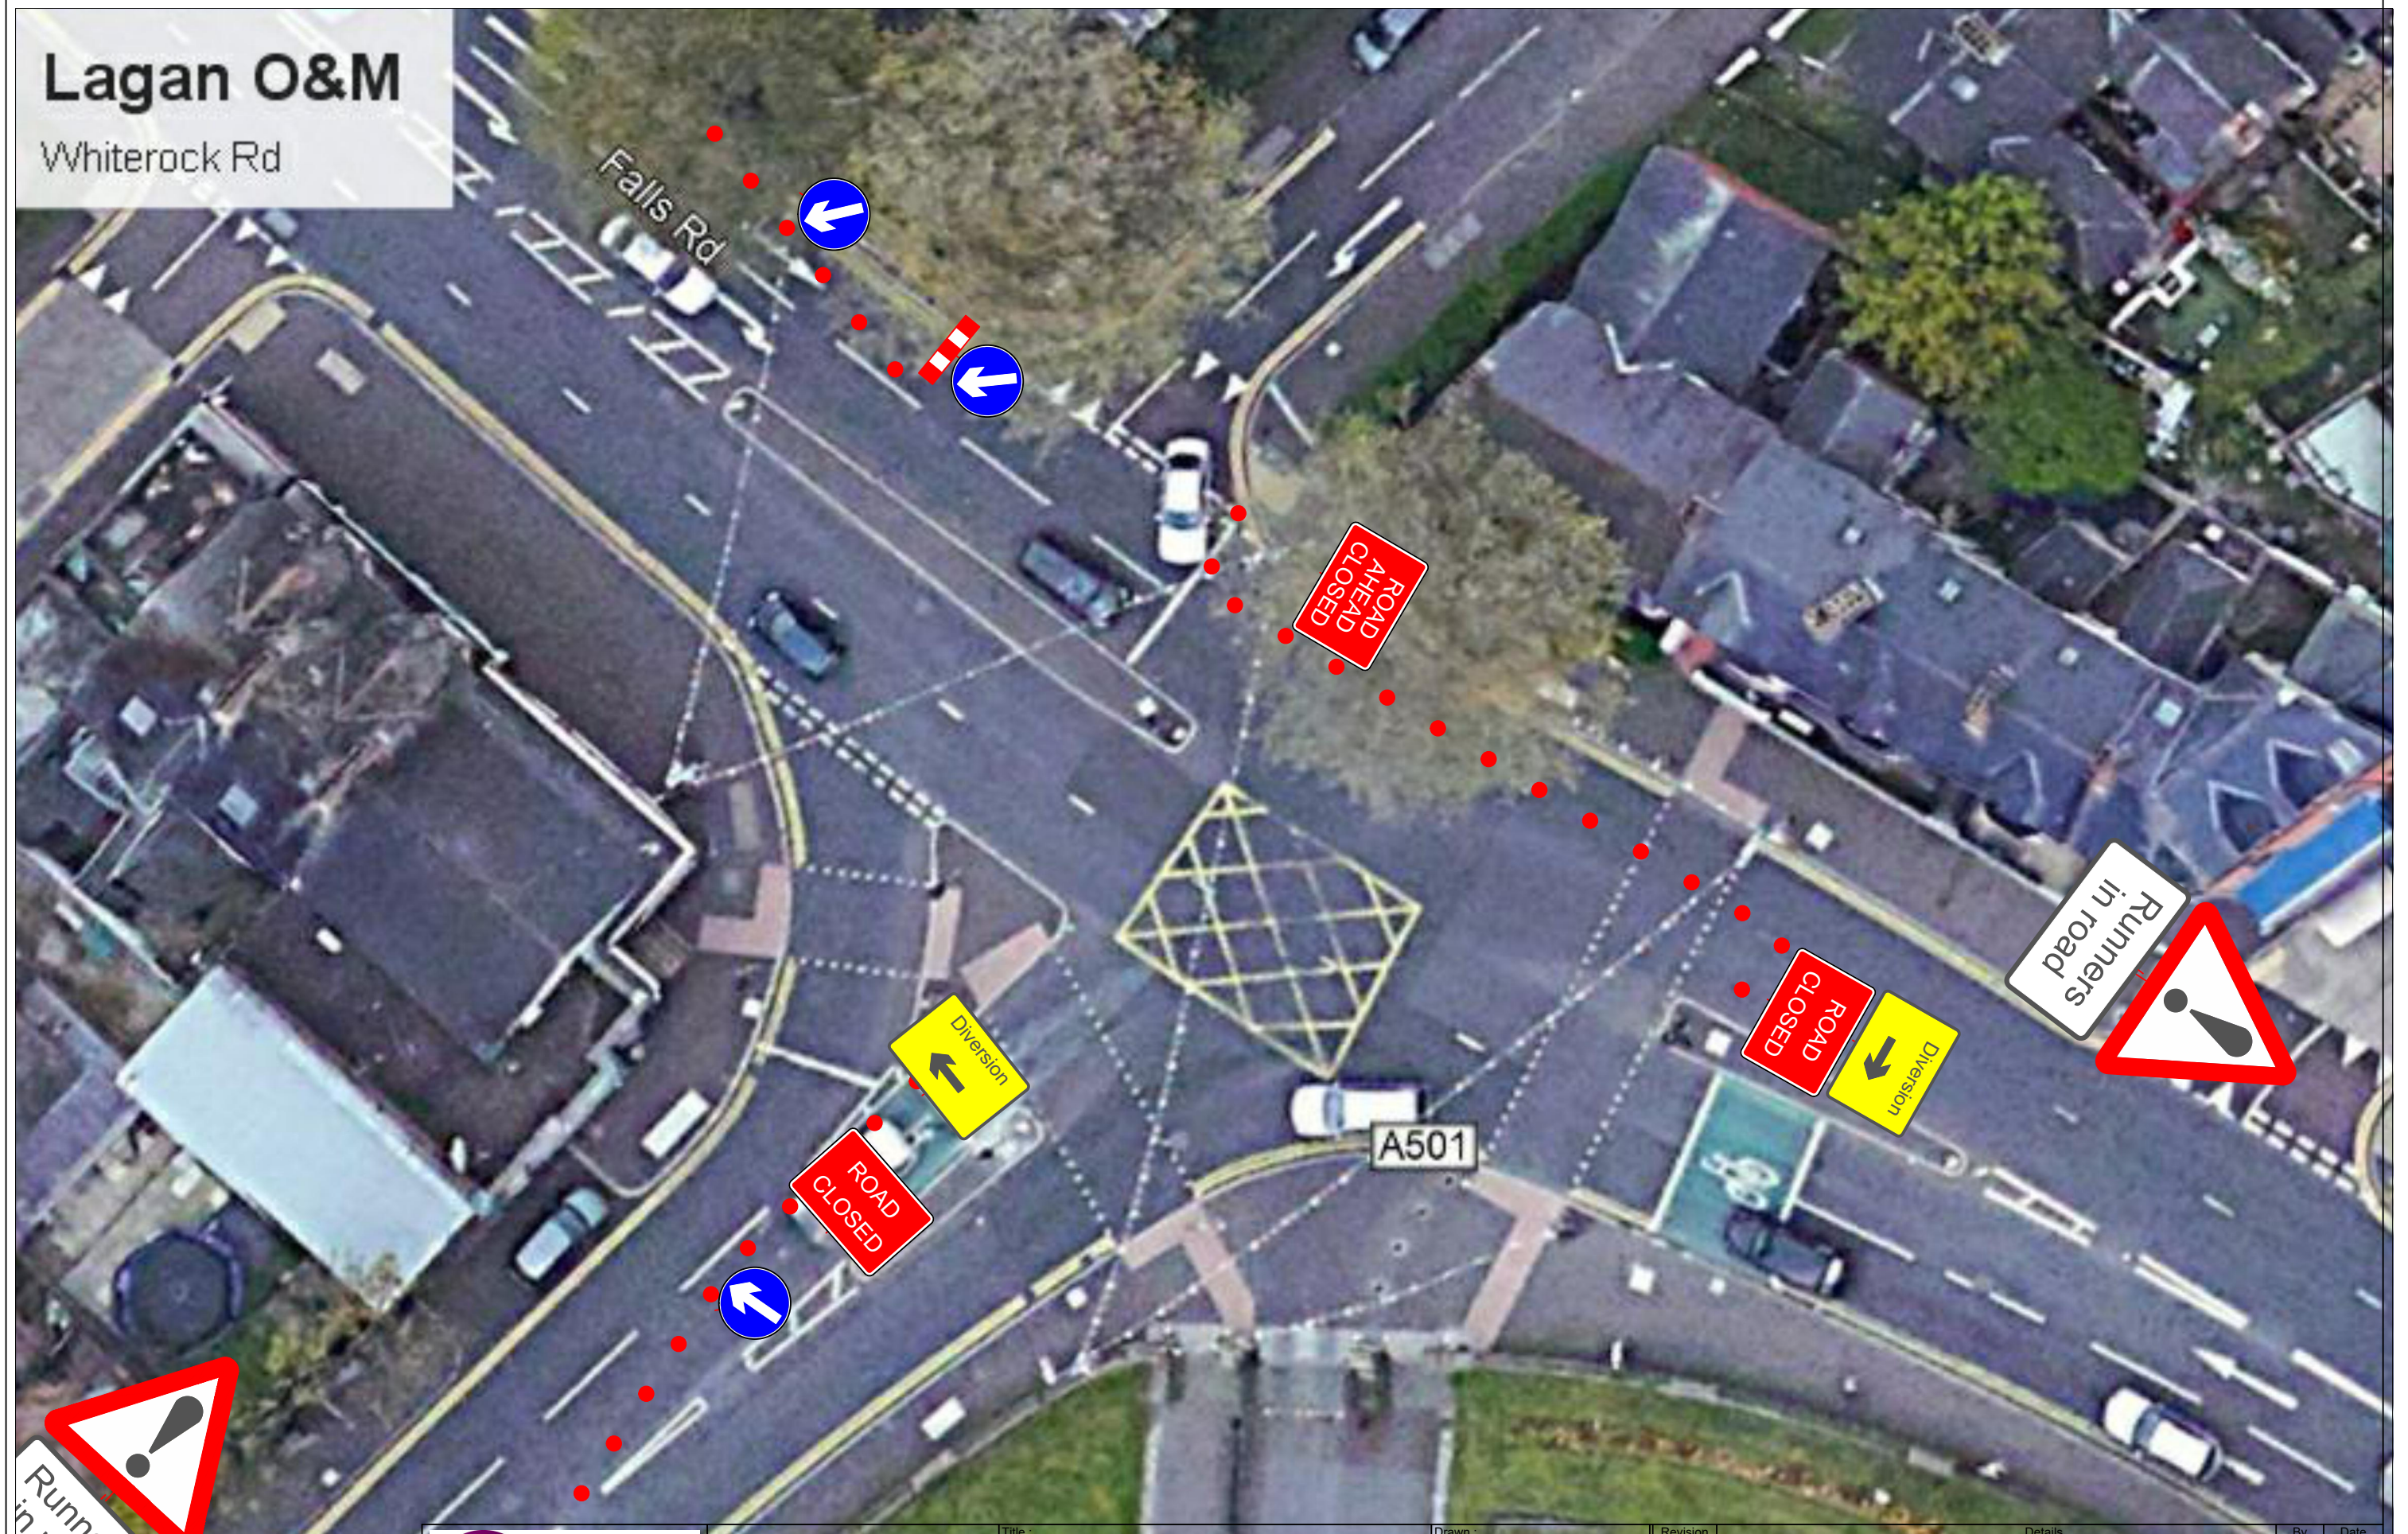

**LAGAN
TRAFFIC
SOLUTIONS**

Lagan Traffic Solutions
Rosemount House
21-23 Sydenham Road
Belfast, BT3 9HA

Title :
P260 Feile Run phase 7
Org No. : 20210621FFRP7

Drawn : A Noble
Checked : A Noble
Date : 20210621
Scale : N.T.S.

Revision	Details	By	Date