


Lagan O&M  
Andersontown Rd jct Kennedy Way

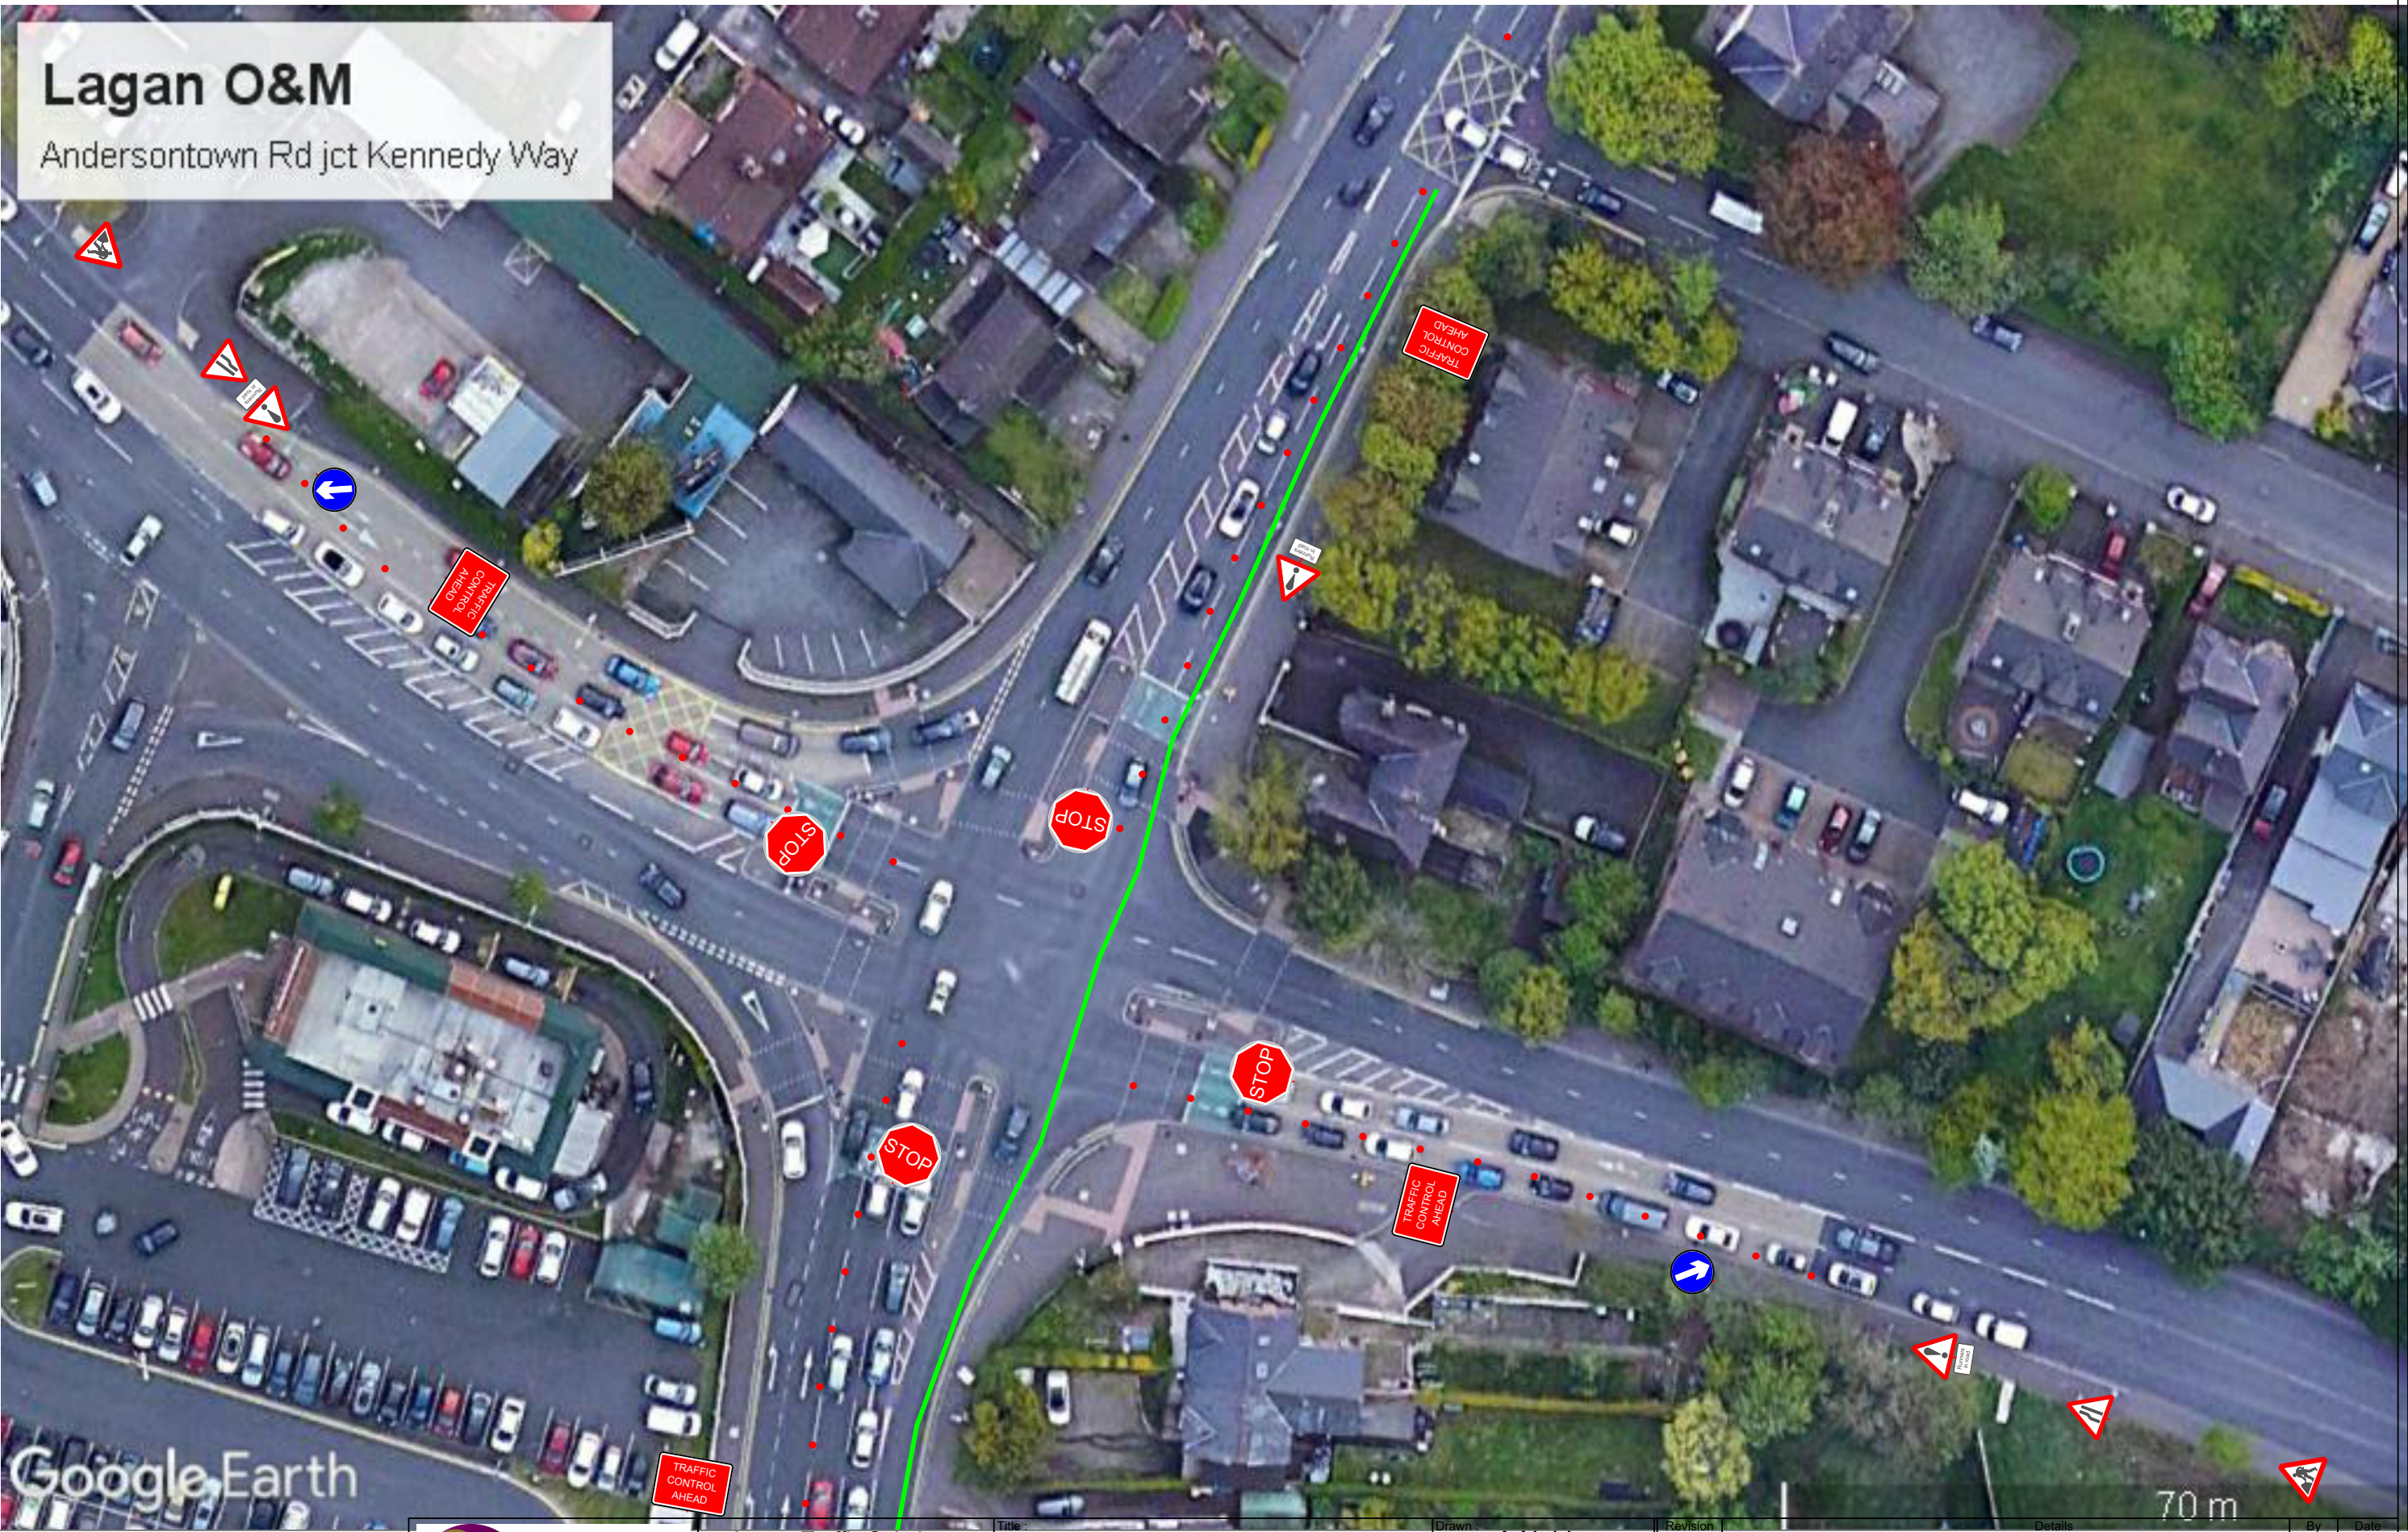

**LAGAN  
TRAFFIC  
SOLUTIONS**

Lagan Traffic Solutions  
Rosemount House  
21-23 Sydenham Road  
Belfast, BT3 9HA

Title :  
P260 Feile Kennedy Rd jct  
Drg No. : 20210621FFRP5

Drawn : A Noble  
Checked : A Noble  
Date : 20210621  
Scale : N.T.S.

Revision	Details	By	Date