

→ RUNNERS DIRECTION
→ TRAFFIC DIRECTION

EVENT ORGANISER
 TO PROVIDE
 MARSHALS AT ALL
 ROAD CLOSED
 SIGNS TO ADVISE
 PERMITTED
 MOVEMENT

DRAWING STATUS: **REVIEW** | SCHEME: **EVENT**



PROJECT: **BELFAST HALF MARATHON**

TITLE: **CROMAC ST / EAST BRIDGE BRIDGE
LANE CLOSURES / ROAD CLOSURES
TRAFFIC MANAGEMENT DETAILS**

DESIGN CHECKLIST	Y/N
1- ARE ADVANCED NOTICE SIGNS/VMS SHOWN?	N
2- ARE RELEVANT DISCLAIMERS SHOWN?	Y
3- ARE PSNI LOCATIONS SHOWN?	N
4- ARE MARSHAL LOCATIONS SHOWN AT ROAD CLOSED SIGNS?	Y
5- ARE MARSHAL LOCATIONS SHOWN AT CENTRE LINE CONING?	Y

- KEY
- PSNI
 - Marshalls at Road Closed Signs
(Marshalls to advise motorists of permitted movements - i.e no vehicles allowed onto marathon route from a side street)
 - Marshalls at Centre Line Coning
(Marshalls to advise motorists of permitted movements - i.e vehicles from side streets only allowed to turn left)

APPROVED BY: **EVENT ORGANISER**
 EVENT TRAFFIC MANAGEMENT DOES NOT COMPLY WITH CH 8, PLEASE REFER TO CLAUSE 2.5 OF OUR TERMS OF BUSINESS FOR FURTHER INFORMATION

SCALE	DATE	DESIGN/DRAWN	SHT
N.T.S	25/06/2025	JCH	A3

DRAWING TITLE: **BELFAST HALF MARATHON - 21** | REV: **0**



HC

ADDITIONAL EVENTSEC, CONING AND PEDESTRIAN BARRIERS TO BE PLACED AT THIS POINT TO ENFORCE HARD CLOSURE

→ RUNNERS DIRECTION
→ TRAFFIC DIRECTION

EVENT ORGANISER TO PROVIDE MARSHALS AT ALL ROAD CLOSED SIGNS TO ADVISE PERMITTED MOVEMENT

EVENTSEC STAFF TO FACILITATE ACCESS FOR PUBLIC NEEDING ACCESS TO SAINT MARY'S CHURCH

DETAIL W



DRAWING STATUS: REVIEW | SCHEME: EVENT



PROJECT: BELFAST HALF MARATHON

TITLE: COLLEGE AVENUE
LANE CLOSURES / ROAD CLOSURES
TRAFFIC MANAGEMENT DETAILS

DESIGN CHECKLIST	Y/N
1- ARE ADVANCED NOTICE SIGNS/VMS SHOWN?	N
2- ARE RELEVANT DISCLAIMERS SHOWN?	Y
3- ARE PSNI LOCATIONS SHOWN?	N
4- ARE MARSHAL LOCATIONS SHOWN AT ROAD CLOSED SIGNS?	Y
5- ARE MARSHAL LOCATIONS SHOWN AT CENTRE LINE CONING?	Y

KEY

- PSNI
- Marshalls at Road Closed Signs (Marshalls to advise motorists of permitted movements - i.e no vehicles allowed onto marathon route from a side street)
- Marshalls at Centre Line Coning (Marshalls to advise motorists of permitted movements - i.e vehicles from side streets only allowed to turn left)

APPROVED BY: EVENT ORGANISER
EVENT TRAFFIC MANAGEMENT DOES NOT COMPLY WITH CH 8, PLEASE REFER TO CLAUSE 2.5 OF OUR TERMS OF BUSINESS FOR FURTHER INFORMATION

SCALE	DATE	DESIGN/DRAWN	SHT
N.T.S	25/06/2025	JCH	A3

DRAWING TITLE: BELFAST HALF MARATHON - 22 | REV: 0

DETAIL X

- RUNNERS DIRECTION
- TRAFFIC DIRECTION

EVENT ORGANISER
TO PROVIDE
MARSHALS AT ALL
ROAD CLOSED
SIGNS TO ADVISE
PERMITTED
MOVEMENT

DRAWING STATUS: **REVIEW** SCHEME: **EVENT**



PROJECT: **BELFAST HALF MARATHON**

TITLE: **MILLFIELD / SMITHFIELD SQUARE
ROAD CLOSURE / LANE CLOSURE
TRAFFIC MANAGEMENT DETAILS**



DESIGN CHECKLIST	Y/N
1- ARE ADVANCED NOTICE SIGNS/VMS SHOWN?	N
2- ARE RELEVANT DISCLAIMERS SHOWN?	Y
3- ARE PSNI LOCATIONS SHOWN?	N
4- ARE MARSHAL LOCATIONS SHOWN AT ROAD CLOSED SIGNS?	Y
5- ARE MARSHAL LOCATIONS SHOWN AT CENTRE LINE CONING?	Y

- KEY
- PSNI
 - Marshalls at Road Closed Signs
(Marshalls to advise motorists of permitted movements - i.e no vehicles allowed onto marathon route from a side street)
 - Marshalls at Centre Line Coning
(Marshalls to advise motorists of permitted movements - i.e vehicles from side streets only allowed to turn left)

APPROVED BY: **EVENT ORGANISER**
EVENT TRAFFIC MANAGEMENT DOES NOT COMPLY WITH CH 8, PLEASE REFER TO CLAUSE 2.5 OF OUR TERMS OF BUSINESS FOR FURTHER INFORMATION


SCALE	DATE	DESIGN/DRAWN	SHT
N.T.S	25/06/2025	JCH	A3

DRAWING TITLE	REV
BELFAST HALF MARATHON - 23	0

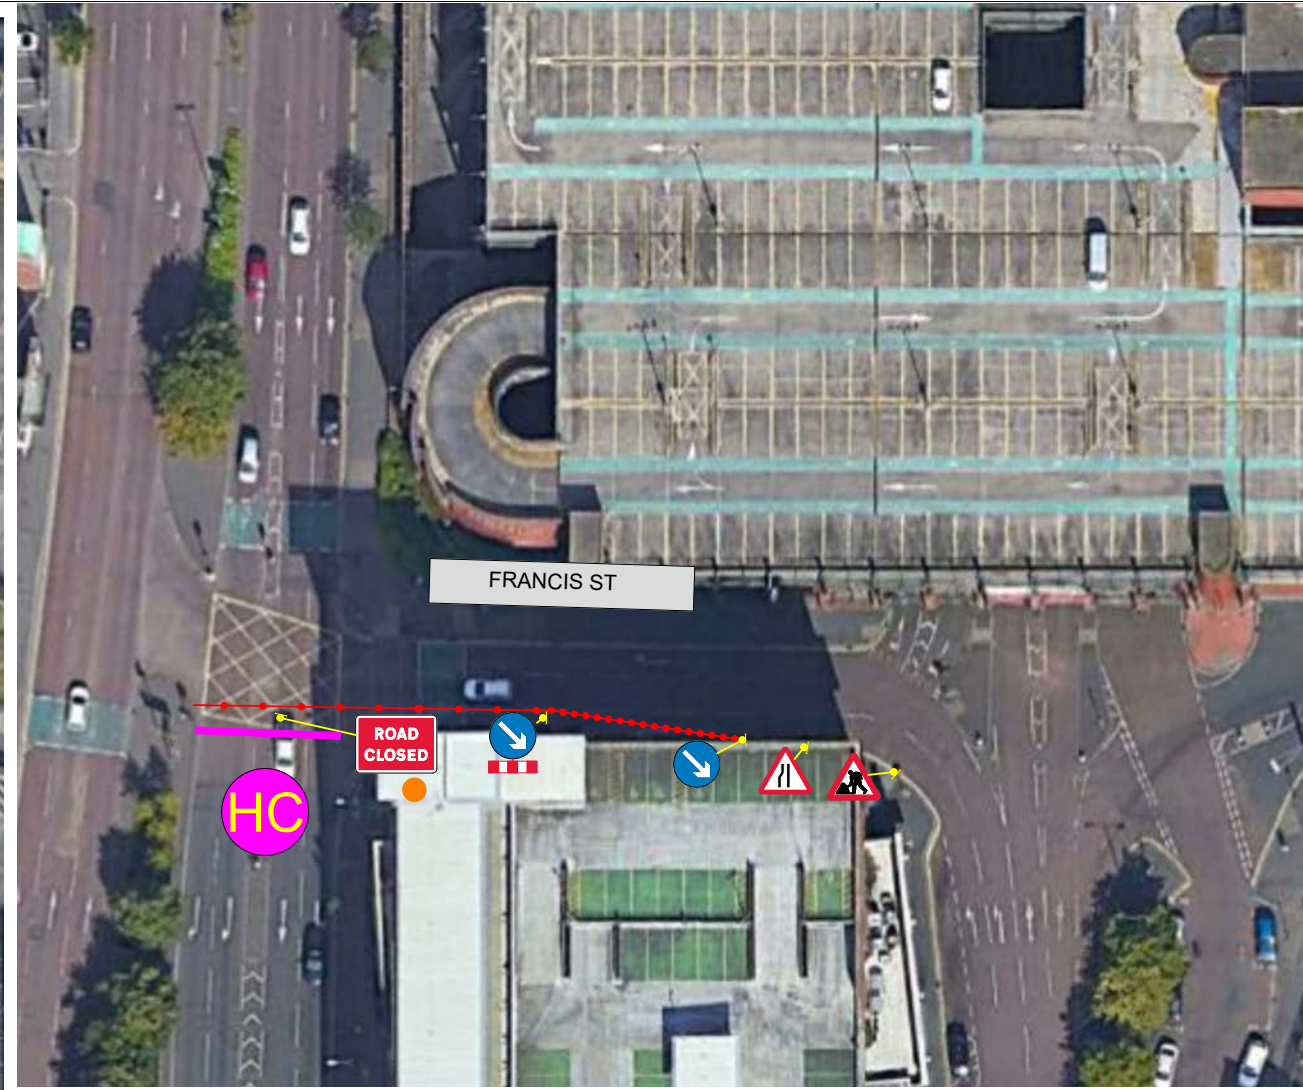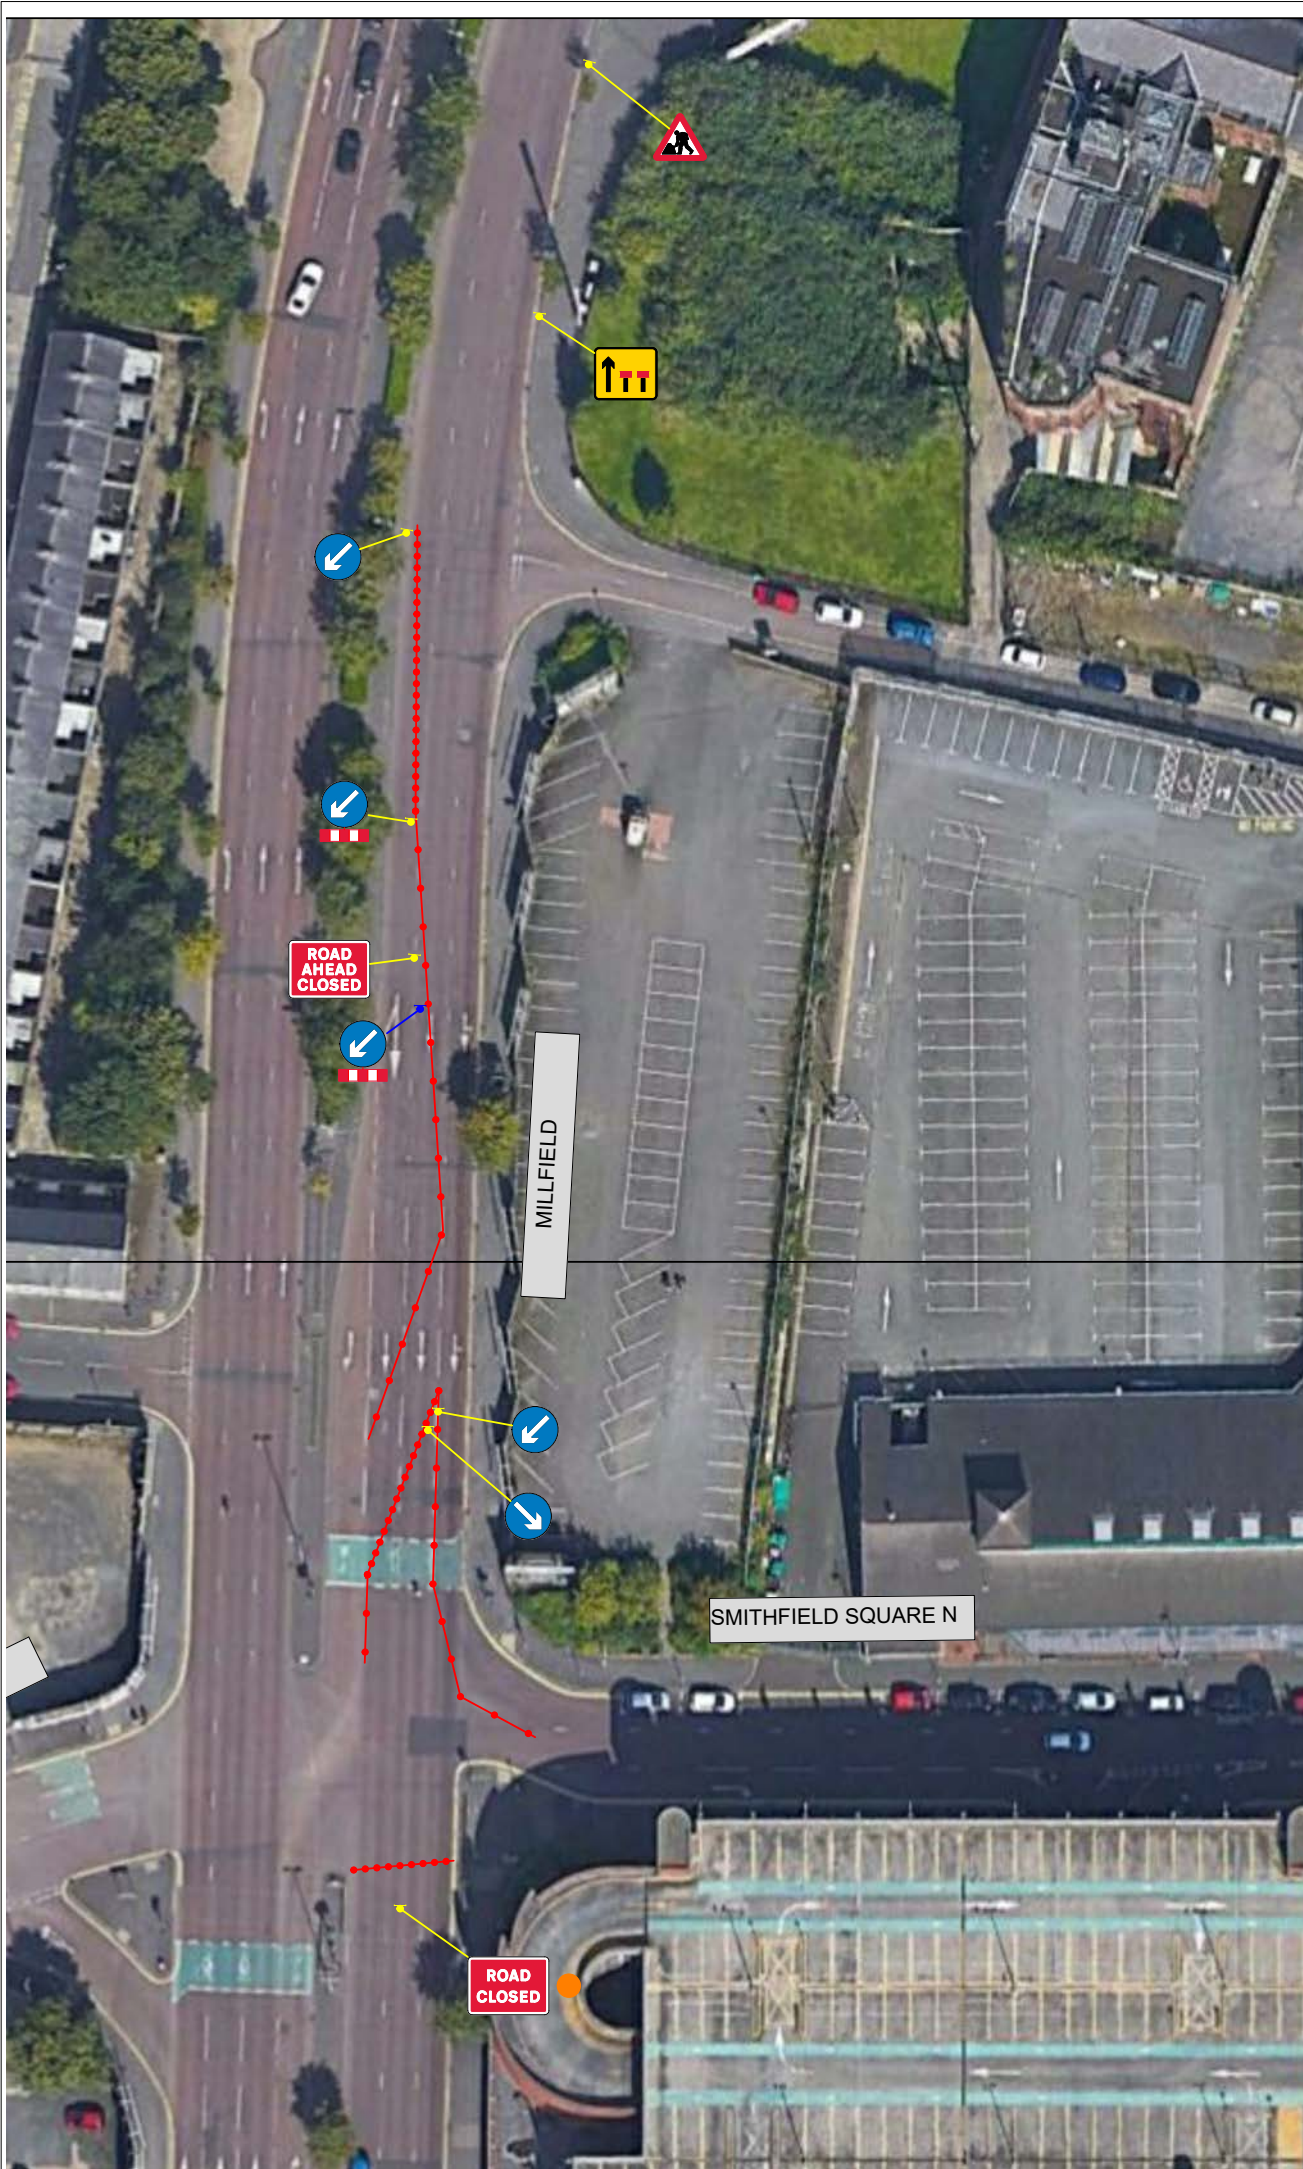

HC

ADDITIONAL
EVENTSEC, CONING
AND PEDESTRIAN
BARRIERS TO BE
PLACED AT THIS
POINT TO ENFORCE
HARD CLOSURE

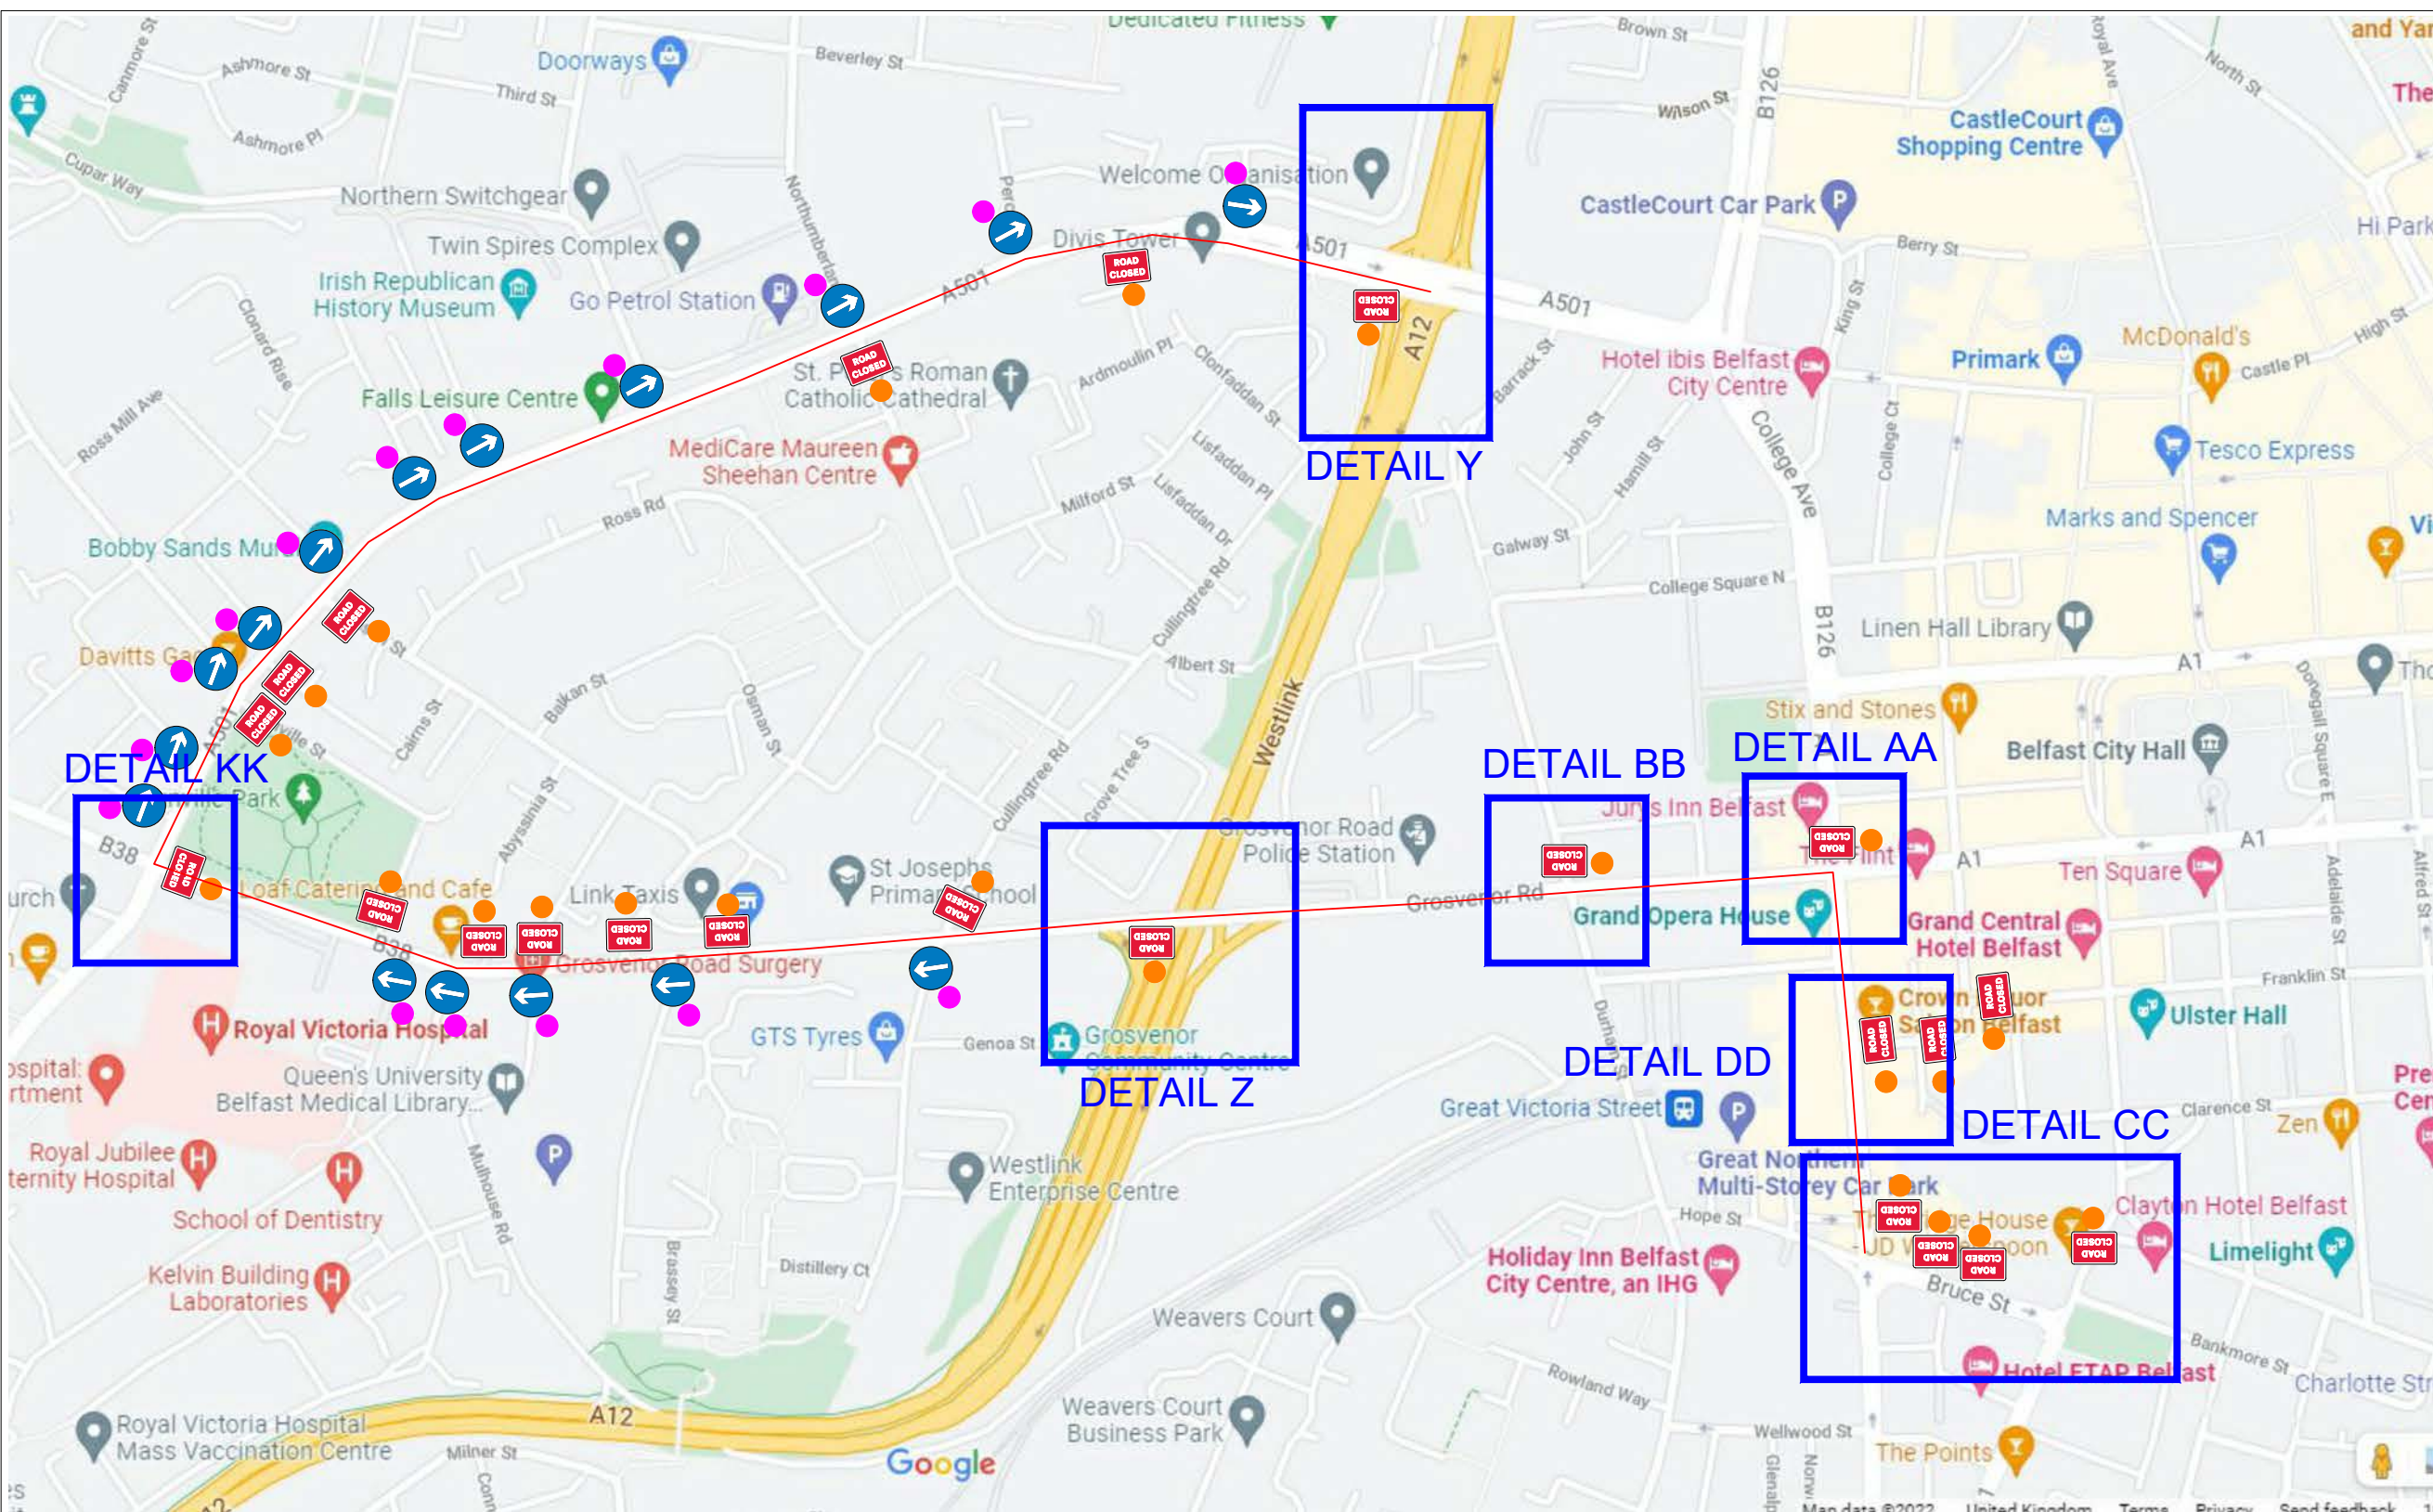

➔ RUNNERS DIRECTION
➔ TRAFFIC DIRECTION

EVENT ORGANISER
 TO PROVIDE
 MARSHALS AT ALL
 ROAD CLOSED
 SIGNS TO ADVISE
 PERMITTED
 MOVEMENT

DRAWING STATUS: **REVIEW** SCHEME: **EVENT**



PROJECT: **BELFAST HALF MARATHON**

TITLE: **FALLS ROAD OVERVIEW**
TRAFFIC MANAGEMENT DETAILS

DESIGN CHECKLIST	Y/N
1- ARE ADVANCED NOTICE SIGNS/VMS SHOWN?	N
2- ARE RELEVANT DISCLAIMERS SHOWN?	Y
3- ARE PSNI LOCATIONS SHOWN?	N
4- ARE MARSHAL LOCATIONS SHOWN AT ROAD CLOSED SIGNS?	Y
5- ARE MARSHAL LOCATIONS SHOWN AT CENTRE LINE CONING?	Y

KEY:


- PSNI
- Marshalls at Road Closed Signs
(Marshalls to advise motorists of permitted movements - i.e. no vehicles allowed onto marathon route from a side street)
- Marshalls at Centre Line Coning
(Marshalls to advise motorists of permitted movements - i.e. vehicles from side streets only allowed to turn left)

APPROVED BY: **EVENT ORGANISER**
EVENT TRAFFIC MANAGEMENT DOES NOT COMPLY WITH CH 8, PLEASE REFER TO CLAUSE 2.5 OF OUR TERMS OF BUSINESS FOR FURTHER INFORMATION

SCALE	DATE	DESIGNED/DRAWN	SHT
N.T.S	25/06/2025	JCH	A3

DRAWING TITLE	REV
BELFAST HALF MARATHON - 24	0


DETAIL Y

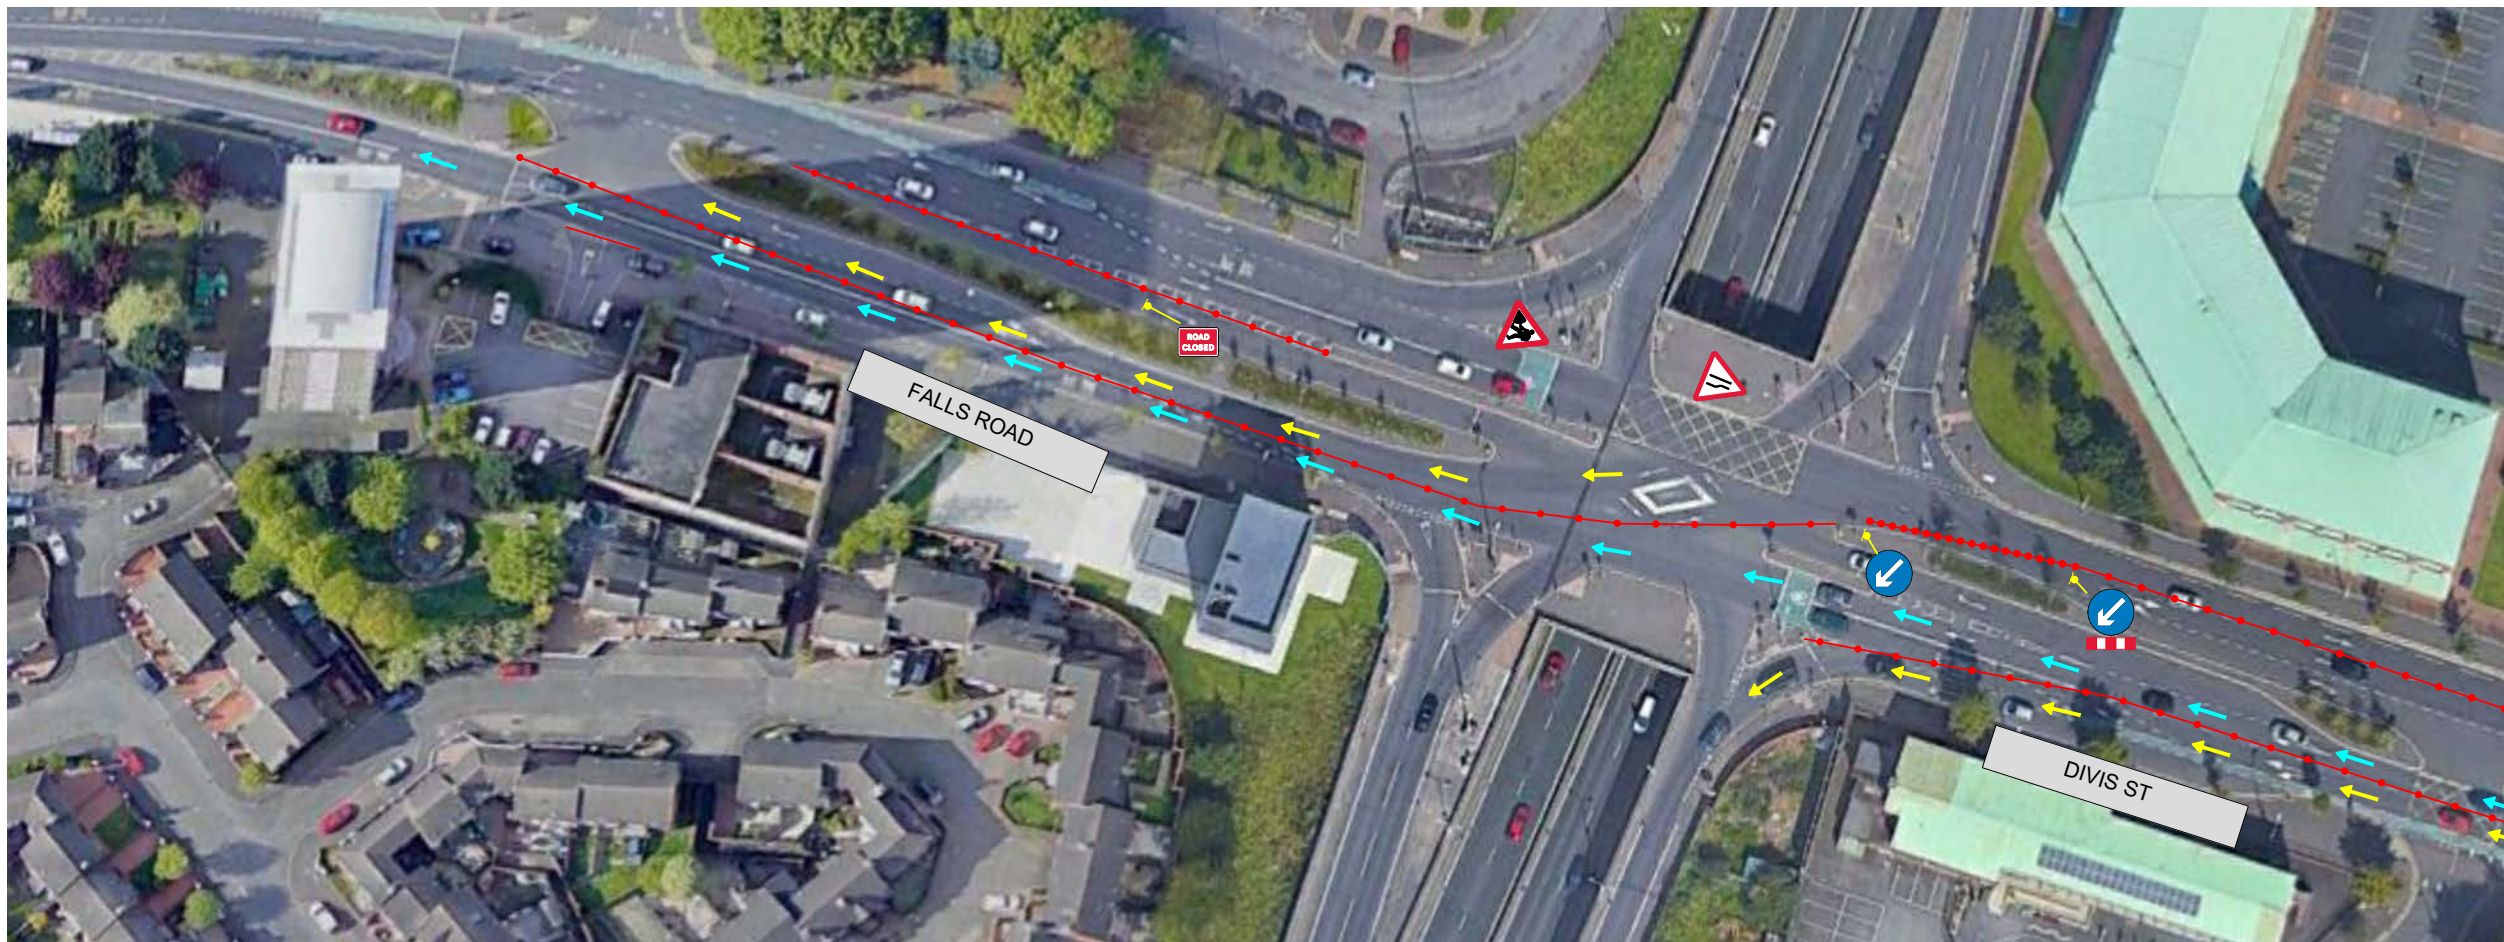

- RUNNERS DIRECTION
- TRAFFIC DIRECTION

EVENT ORGANISER
TO PROVIDE
MARSHALS AT ALL
ROAD CLOSED
SIGNS TO ADVISE
PERMITTED
MOVEMENT

DETAIL Z

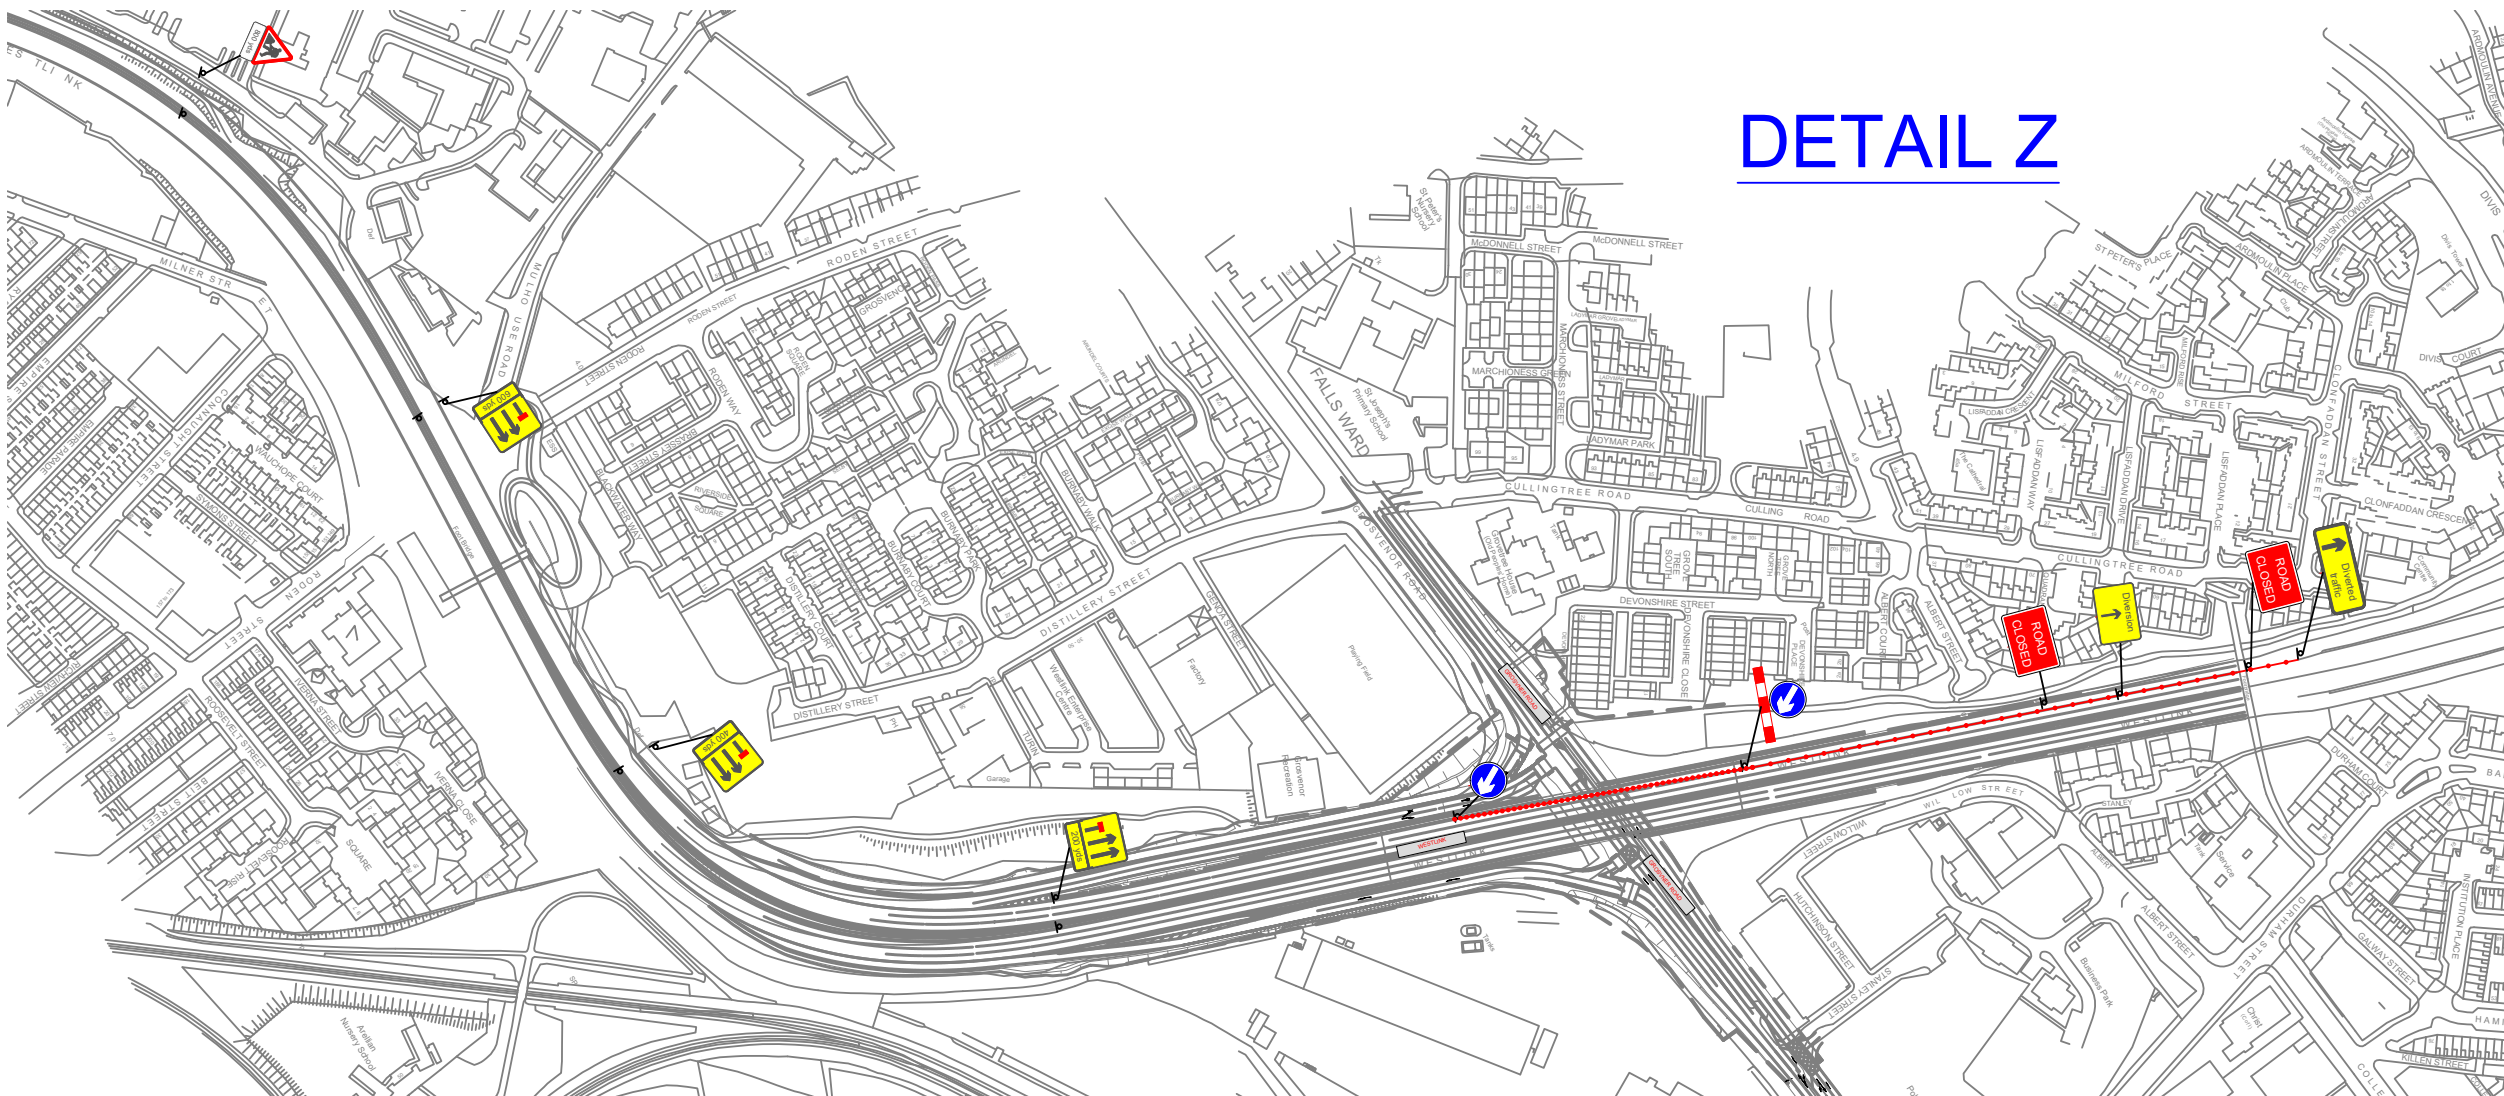

DRAWING STATUS	REVIEW	SCHEME	EVENT
GRAHAM			
PROJECT BELFAST HALF MARATHON			
TITLE DIVIS STREET / FALLS ROAD LANE CLOSURES / ROAD CLOSURES TRAFFIC MANAGEMENT DETAILS			
DESIGN CHECKLIST			Y/N
1- ARE ADVANCED NOTICE SIGNS/VMS SHOWN?			N
2- ARE RELEVANT DISCLAIMERS SHOWN?			Y
3- ARE PSNI LOCATIONS SHOWN?			N
4- ARE MARSHAL LOCATIONS SHOWN AT ROAD CLOSED SIGNS?			Y
5- ARE MARSHAL LOCATIONS SHOWN AT CENTRE LINE CONING?			Y
KEY			
● PSNI			
● Marshals at Road Closed Signs (Marshals to advise motorists of permitted movements - i.e no vehicles allowed onto marathon route from a side street)			
● Marshals at Centre Line Coning (Marshals to advise motorists of permitted movements - i.e vehicles from side streets only allowed to turn left)			
APPROVED BY	EVENT ORGANISER		
EVENT TRAFFIC MANAGEMENT DOES NOT COMPLY WITH CH 8, PLEASE REFER TO CLAUSE 2.5 OF OUR TERMS OF BUSINESS FOR FURTHER INFORMATION			
SCALE	DATE	DESIGN/DRAWN	SHT
N.T.S	25/06/2025	JCH	A3
DRAWING TITLE	REV		0
BELFAST HALF MARATHON - 25			

DETAIL KK



- RUNNERS DIRECTION
- TRAFFIC DIRECTION

EVENT ORGANISER
TO PROVIDE
MARSHALS AT ALL
ROAD CLOSED
SIGNS TO ADVISE
PERMITTED
MOVEMENT

DRAWING STATUS: **REVIEW** SCHEME: **EVENT**



PROJECT: **BELFAST HALF MARATHON**

TITLE: **DIVIS STREET / FALLS ROAD
LANE CLOSURES / ROAD CLOSURES
TRAFFIC MANAGEMENT DETAILS**


DESIGN CHECKLIST	Y/N
1- ARE ADVANCED NOTICE SIGNS/VMS SHOWN?	N
2- ARE RELEVANT DISCLAIMERS SHOWN?	Y
3- ARE PSNI LOCATIONS SHOWN?	N
4- ARE MARSHAL LOCATIONS SHOWN AT ROAD CLOSED SIGNS?	Y
5- ARE MARSHAL LOCATIONS SHOWN AT CENTRE LINE CONING?	Y

- KEY
- PSNI
 - Marshals at Road Closed Signs
(Marshals to advise motorists of permitted movements - i.e no vehicles allowed onto marathon route from a side street)
 - Marshals at Centre Line Coning
(Marshals to advise motorists of permitted movements - i.e vehicles from side streets only allowed to turn left)

APPROVED BY: **EVENT ORGANISER**
EVENT TRAFFIC MANAGEMENT DOES NOT COMPLY WITH CH 8, PLEASE REFER TO CLAUSE 2.5 OF OUR TERMS OF BUSINESS FOR FURTHER INFORMATION

SCALE	DATE	DESIGN/DRAWN	SHT
N.T.S	25/06/2025	JCH	A3


DRAWING TITLE	REV
BELFAST HALF MARATHON - 26	0

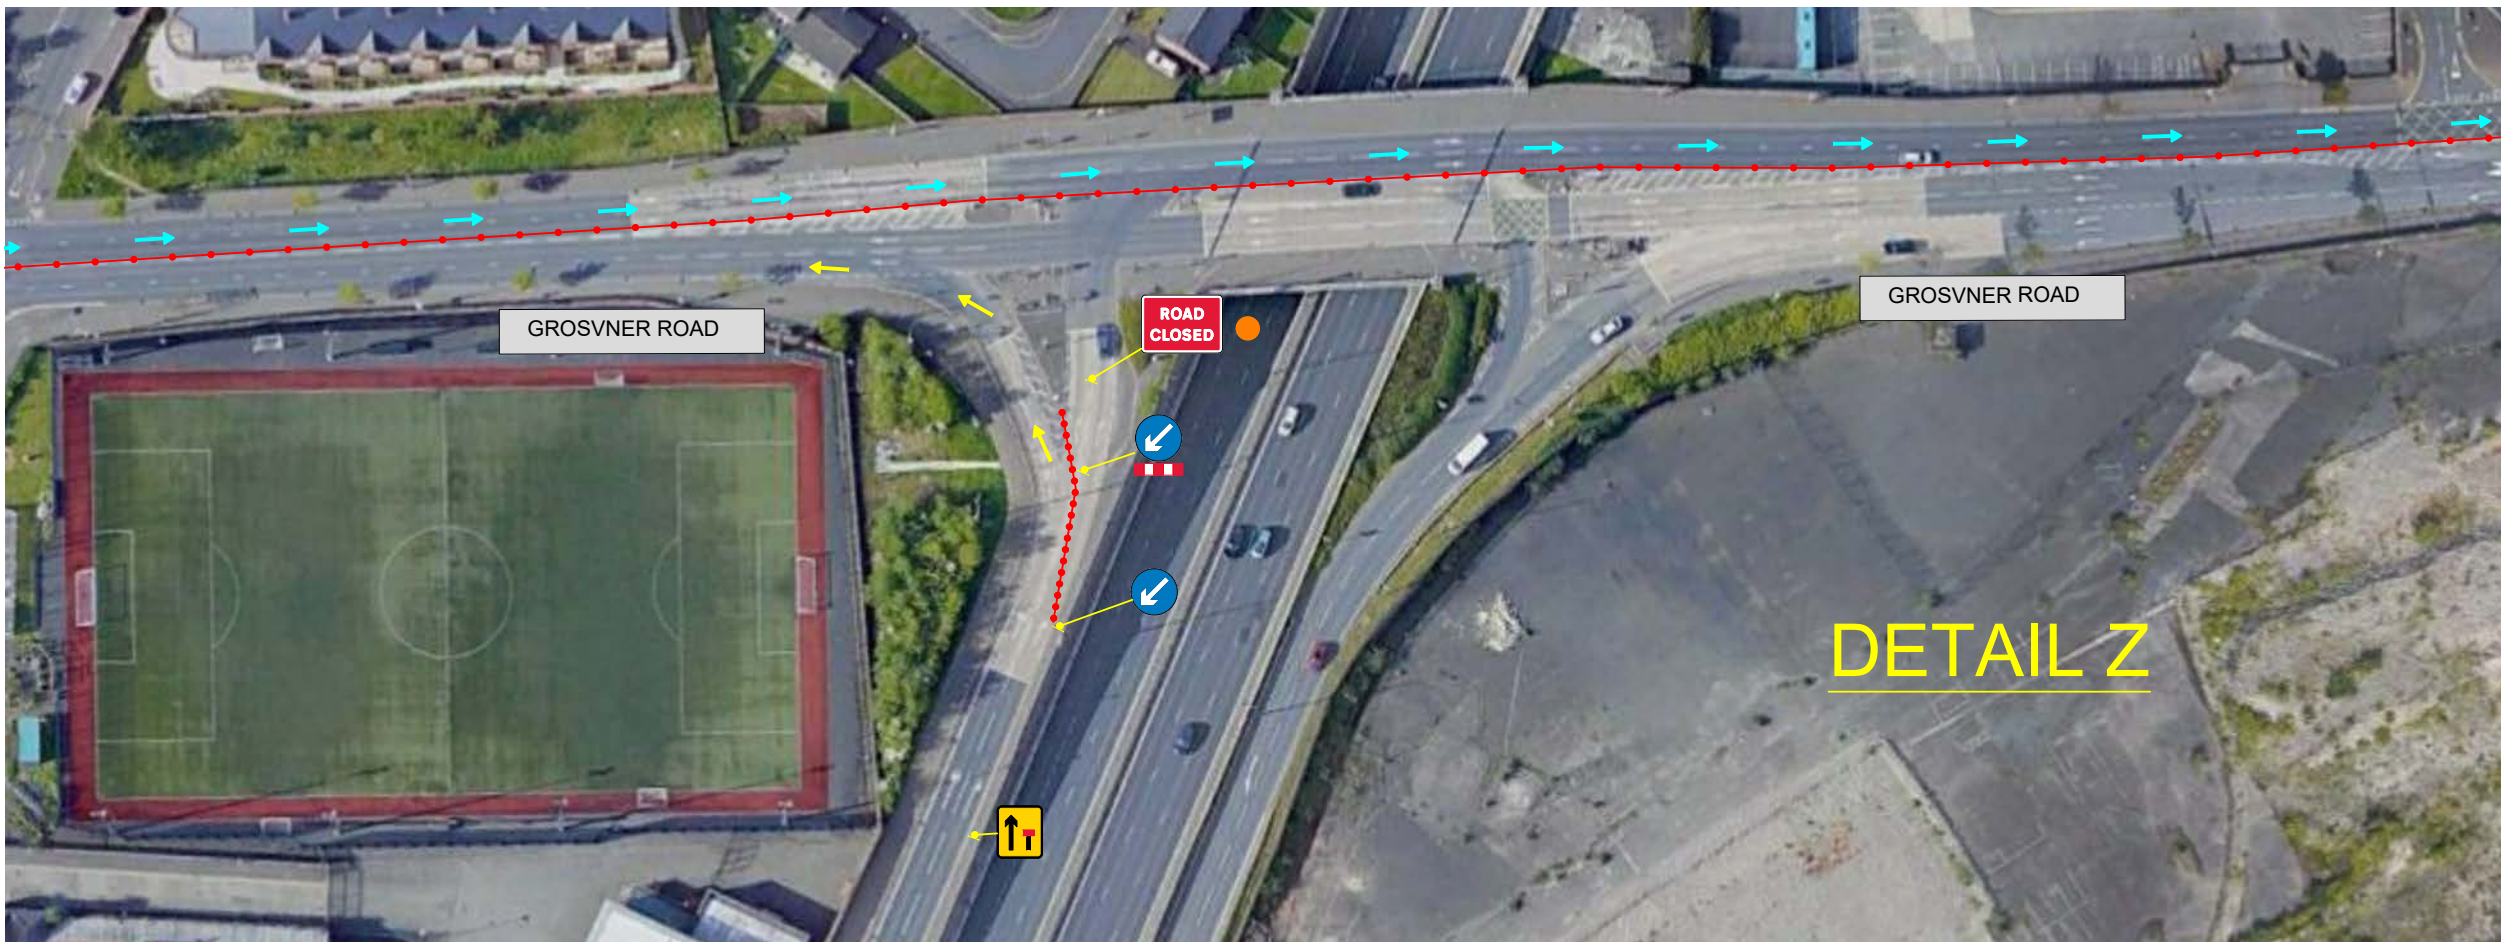

DETAIL Z

- RUNNERS DIRECTION
- TRAFFIC DIRECTION

EVENT ORGANISER
TO PROVIDE
MARSHALS AT ALL
ROAD CLOSED
SIGNS TO ADVISE
PERMITTED
MOVEMENT

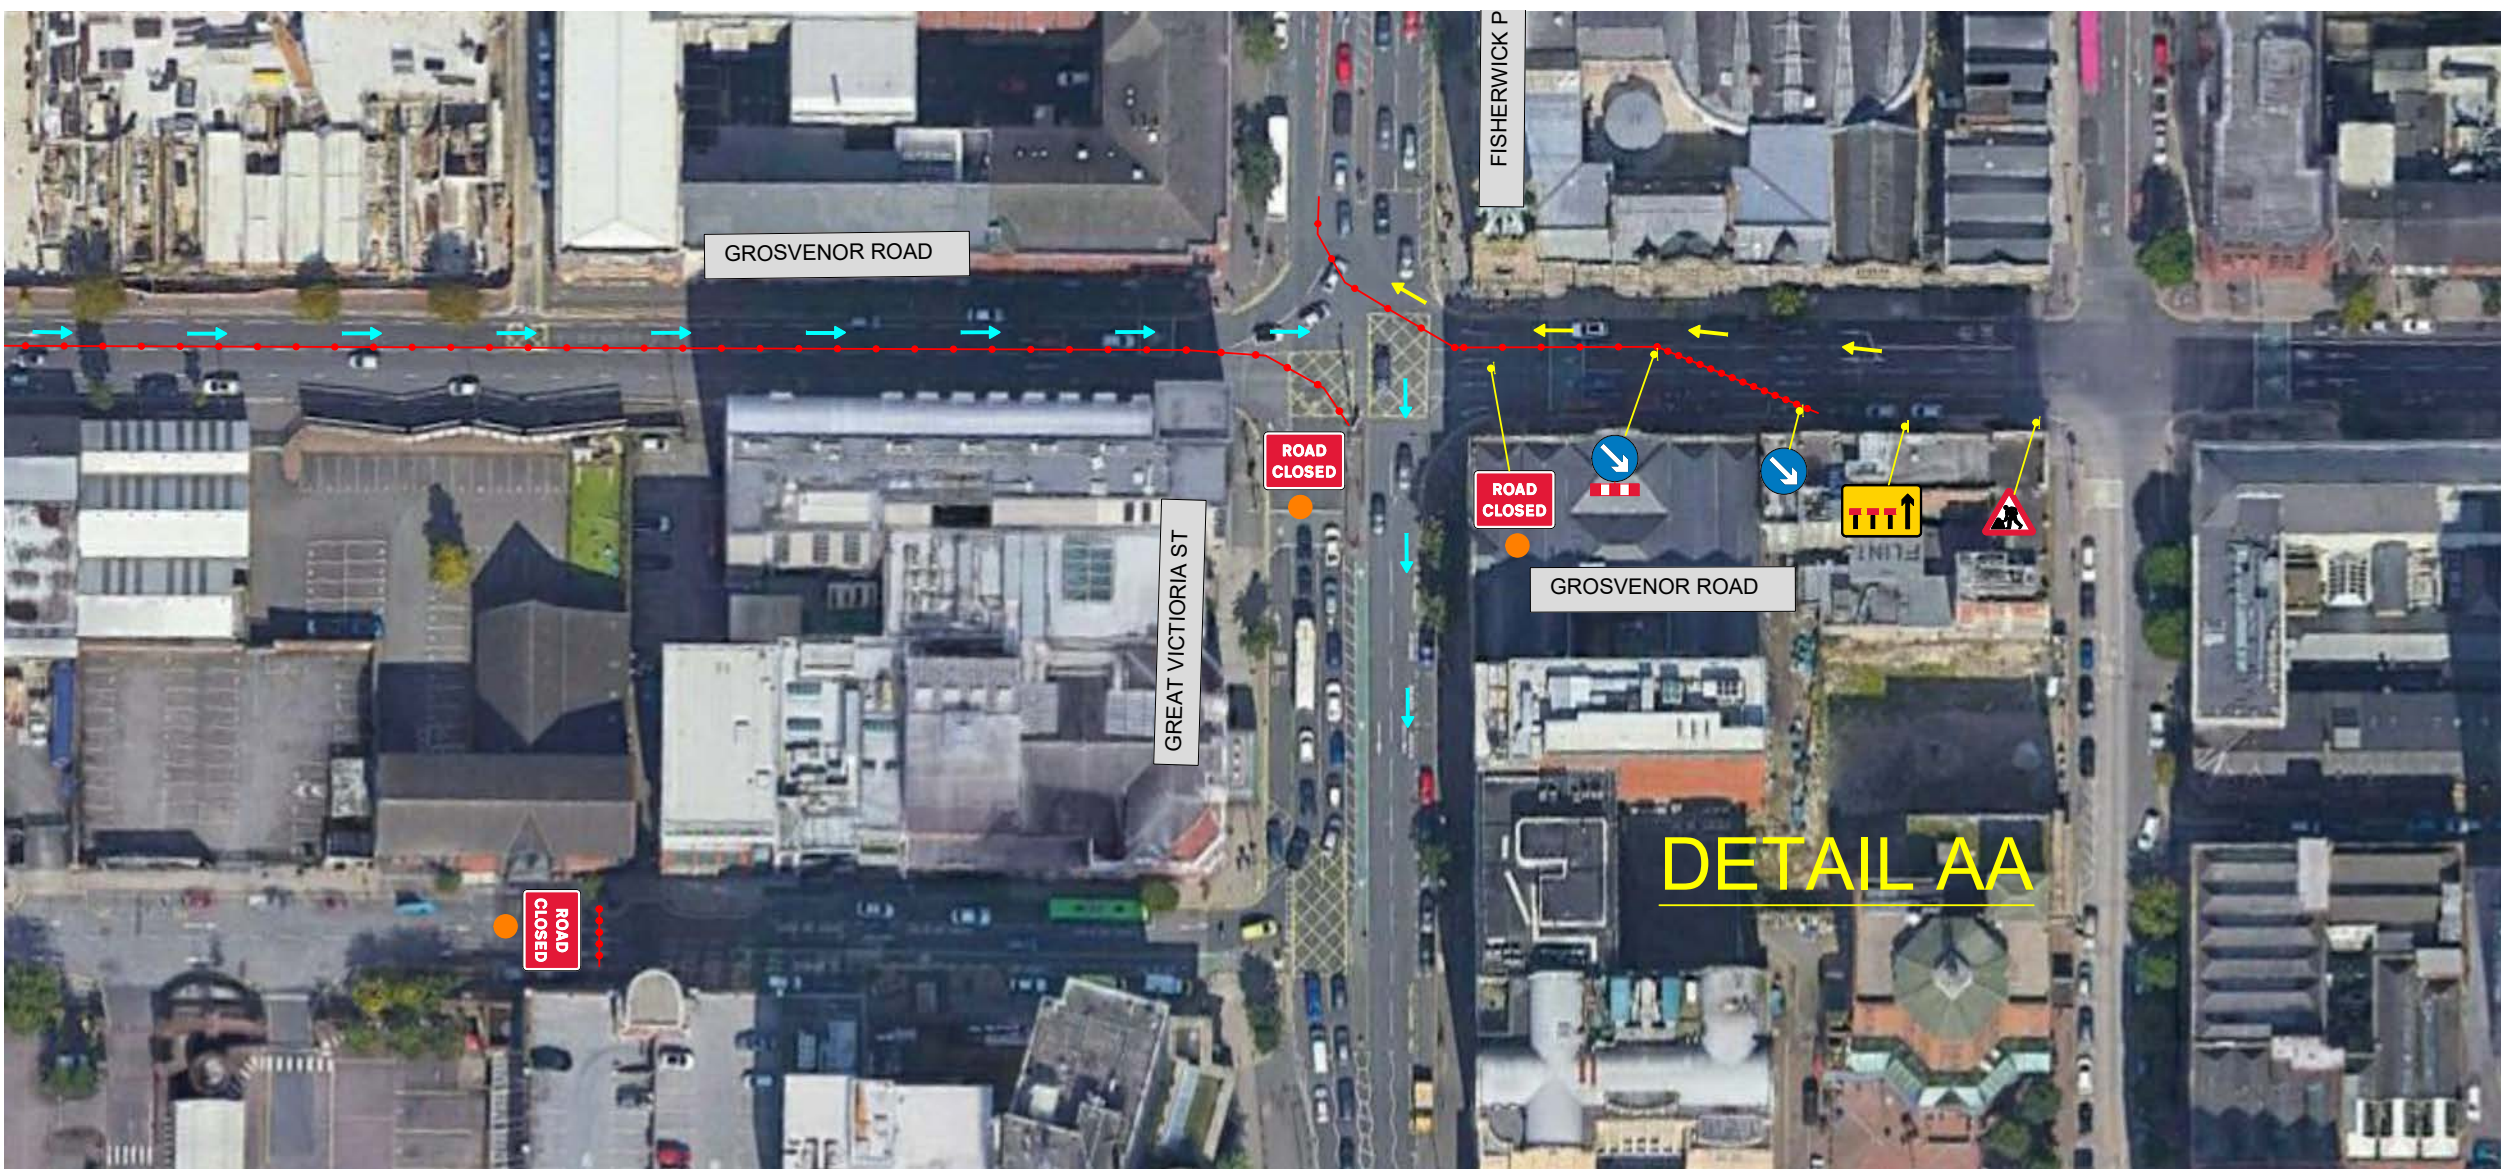

DETAIL AA

DRAWING STATUS: **REVIEW** | SCHEME: **EVENT**



PROJECT: **BELFAST HALF MARATHON**

TITLE: **GROSVENOR ROAD
LANE CLOSURE / ROAD CLOSURES
TRAFFIC MANAGEMENT DETAILS**

DESIGN CHECKLIST	Y/N
1- ARE ADVANCED NOTICE SIGNS/VMS SHOWN?	N
2- ARE RELEVANT DISCLAIMERS SHOWN?	Y
3- ARE PSNI LOCATIONS SHOWN?	N
4- ARE MARSHAL LOCATIONS SHOWN AT ROAD CLOSED SIGNS?	Y
5- ARE MARSHAL LOCATIONS SHOWN AT CENTRE LINE CONING?	Y

- KEY**
- PSNI
 - Marshals at Road Closed Signs
(Marshals to advise motorists of permitted movements - i.e no vehicles allowed onto marathon route from a side street)
 - Marshals at Centre Line Coning
(Marshals to advise motorists of permitted movements - i.e vehicles from side streets only allowed to turn left)

APPROVED BY: **EVENT ORGANISER**
EVENT TRAFFIC MANAGEMENT DOES NOT COMPLY WITH CH 8, PLEASE REFER TO CLAUSE 2.5 OF OUR TERMS OF BUSINESS FOR FURTHER INFORMATION

SCALE	DATE	DESIGN/DRAWN	SHT
N.T.S	25/06/2025	JCH	A3

DRAWING TITLE	REV.
BELFAST HALF MARATHON - 27	0



➔ RUNNERS DIRECTION
➔ TRAFFIC DIRECTION

EVENT ORGANISER
 TO PROVIDE
 MARSHALS AT ALL
 ROAD CLOSED
 SIGNS TO ADVISE
 PERMITTED
 MOVEMENT

DRAWING STATUS: **REVIEW** SCHEME: **EVENT**



PROJECT: **BELFAST HALF MARATHON**

TITLE: **GROSVENOR ROAD - DURHAM ST
ROAD CLOSURES / LANE CLOSURES
TRAFFIC MANAGEMENT DETAILS**

DESIGN CHECKLIST	Y/N
1- ARE ADVANCED NOTICE SIGNS/VMS SHOWN?	N
2- ARE RELEVANT DISCLAIMERS SHOWN?	Y
3- ARE PSNI LOCATIONS SHOWN?	N
4- ARE MARSHAL LOCATIONS SHOWN AT ROAD CLOSED SIGNS?	Y
5- ARE MARSHAL LOCATIONS SHOWN AT CENTRE LINE CONING?	Y

KEY

- PSNI
- Marshalls at Road Closed Signs
(Marshalls to advise motorists of permitted movements - i.e no vehicles allowed onto marathon route from a side street)
- Marshalls at Centre Line Coning
(Marshalls to advise motorists of permitted movements - i.e vehicles from side streets only allowed to turn left)


APPROVED BY: **EVENT ORGANISER**
EVENT TRAFFIC MANAGEMENT DOES NOT COMPLY WITH CH 8, PLEASE REFER TO CLAUSE 2.5 OF OUR TERMS OF BUSINESS FOR FURTHER INFORMATION

SCALE	DATE	DESIGN/DRAWN	SHT
N.T.S	25/06/2025	JCH	A3

DRAWING TITLE	REV.
BELFAST HALF MARATHON - 28	0

Earth

DETAIL CC

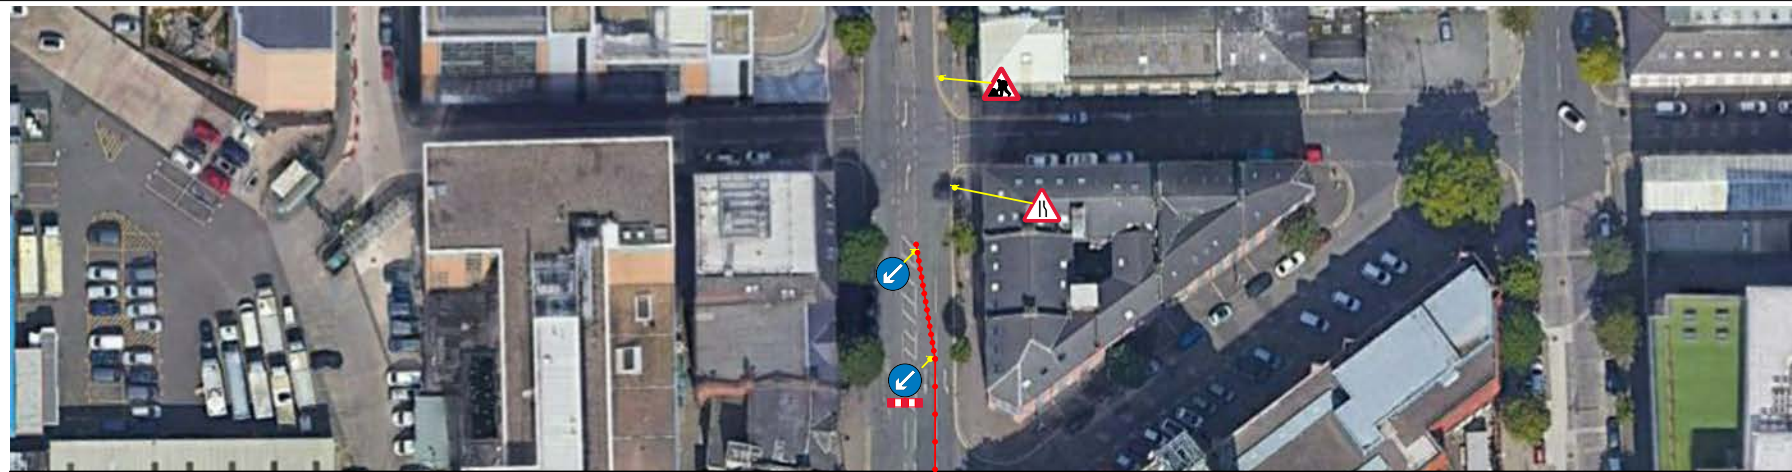

- RUNNERS DIRECTION
- TRAFFIC DIRECTION

EVENT ORGANISER
TO PROVIDE
MARSHALS AT ALL
ROAD CLOSED
SIGNS TO ADVISE
PERMITTED
MOVEMENT

DRAWING STATUS: **REVIEW** | SCHEME: **EVENT**



PROJECT: **BELFAST HALF MARATHON**

TITLE: **GROSVENOR ROAD - DURHAM ST
ROAD CLOSURES / LANE CLOSURES
TRAFFIC MANAGEMENT DETAILS**

DESIGN CHECKLIST	Y/N
1- ARE ADVANCED NOTICE SIGNS/VMS SHOWN?	N
2- ARE RELEVANT DISCLAIMERS SHOWN?	Y
3- ARE PSNI LOCATIONS SHOWN?	N
4- ARE MARSHAL LOCATIONS SHOWN AT ROAD CLOSED SIGNS?	Y
5- ARE MARSHAL LOCATIONS SHOWN AT CENTRE LINE CONING?	Y

- KEY**
- PSNI
 - Marshalls at Road Closed Signs
(Marshalls to advise motorists of permitted movements - i.e no vehicles allowed onto marathon route from a side street)
 - Marshalls at Centre Line Coning
(Marshalls to advise motorists of permitted movements - i.e vehicles from side streets only allowed to turn left)

APPROVED BY: **EVENT ORGANISER**
EVENT TRAFFIC MANAGEMENT DOES NOT COMPLY WITH CH 8, PLEASE REFER TO CLAUSE 2.5 OF OUR TERMS OF BUSINESS FOR FURTHER INFORMATION

SCALE	DATE	DESIGN/DRAWN	SHT
N.T.S	25/06/2025	JCH	A3

DRAWING TITLE	REV
BELFAST HALF MARATHON - 29	0


DETAIL DD



- RUNNERS DIRECTION
- TRAFFIC DIRECTION

EVENT ORGANISER
TO PROVIDE
MARSHALS AT ALL
ROAD CLOSED
SIGNS TO ADVISE
PERMITTED
MOVEMENT

DRAWING STATUS	REVIEW	SCHEME	EVENT
PROJECT	BELFAST HALF MARATHON		
TITLE	GROSVENOR ROAD - DURHAM ST ROAD CLOSURES / LANE CLOSURES TRAFFIC MANAGEMENT DETAILS		
DESIGN CHECKLIST			Y/N
1- ARE ADVANCED NOTICE SIGNS/VMS SHOWN?			N
2- ARE RELEVANT DISCLAIMERS SHOWN?			Y
3- ARE PSNI LOCATIONS SHOWN?			N
4- ARE MARSHAL LOCATIONS SHOWN AT ROAD CLOSED SIGNS?			Y
5- ARE MARSHAL LOCATIONS SHOWN AT CENTRE LINE CONING?			Y
KEY	<ul style="list-style-type: none"> ● PSNI ● Marshals at Road Closed Signs (Marshals to advise motorists of permitted movements - i.e no vehicles allowed onto marathon route from a side street) ● Marshals at Centre Line Coning (Marshals to advise motorists of permitted movements - i.e vehicles from side streets only allowed to turn left) 		
APPROVED BY	EVENT ORGANISER		
EVENT TRAFFIC MANAGEMENT DOES NOT COMPLY WITH CH 8, PLEASE REFER TO CLAUSE 2.5 OF OUR TERMS OF BUSINESS FOR FURTHER INFORMATION			
SCALE	DATE	DESIGN/DRAWN	SHT
N.T.S	25/06/2025	JCH	A3
DRAWING TITLE			REV
BELFAST HALF MARATHON - 30			0

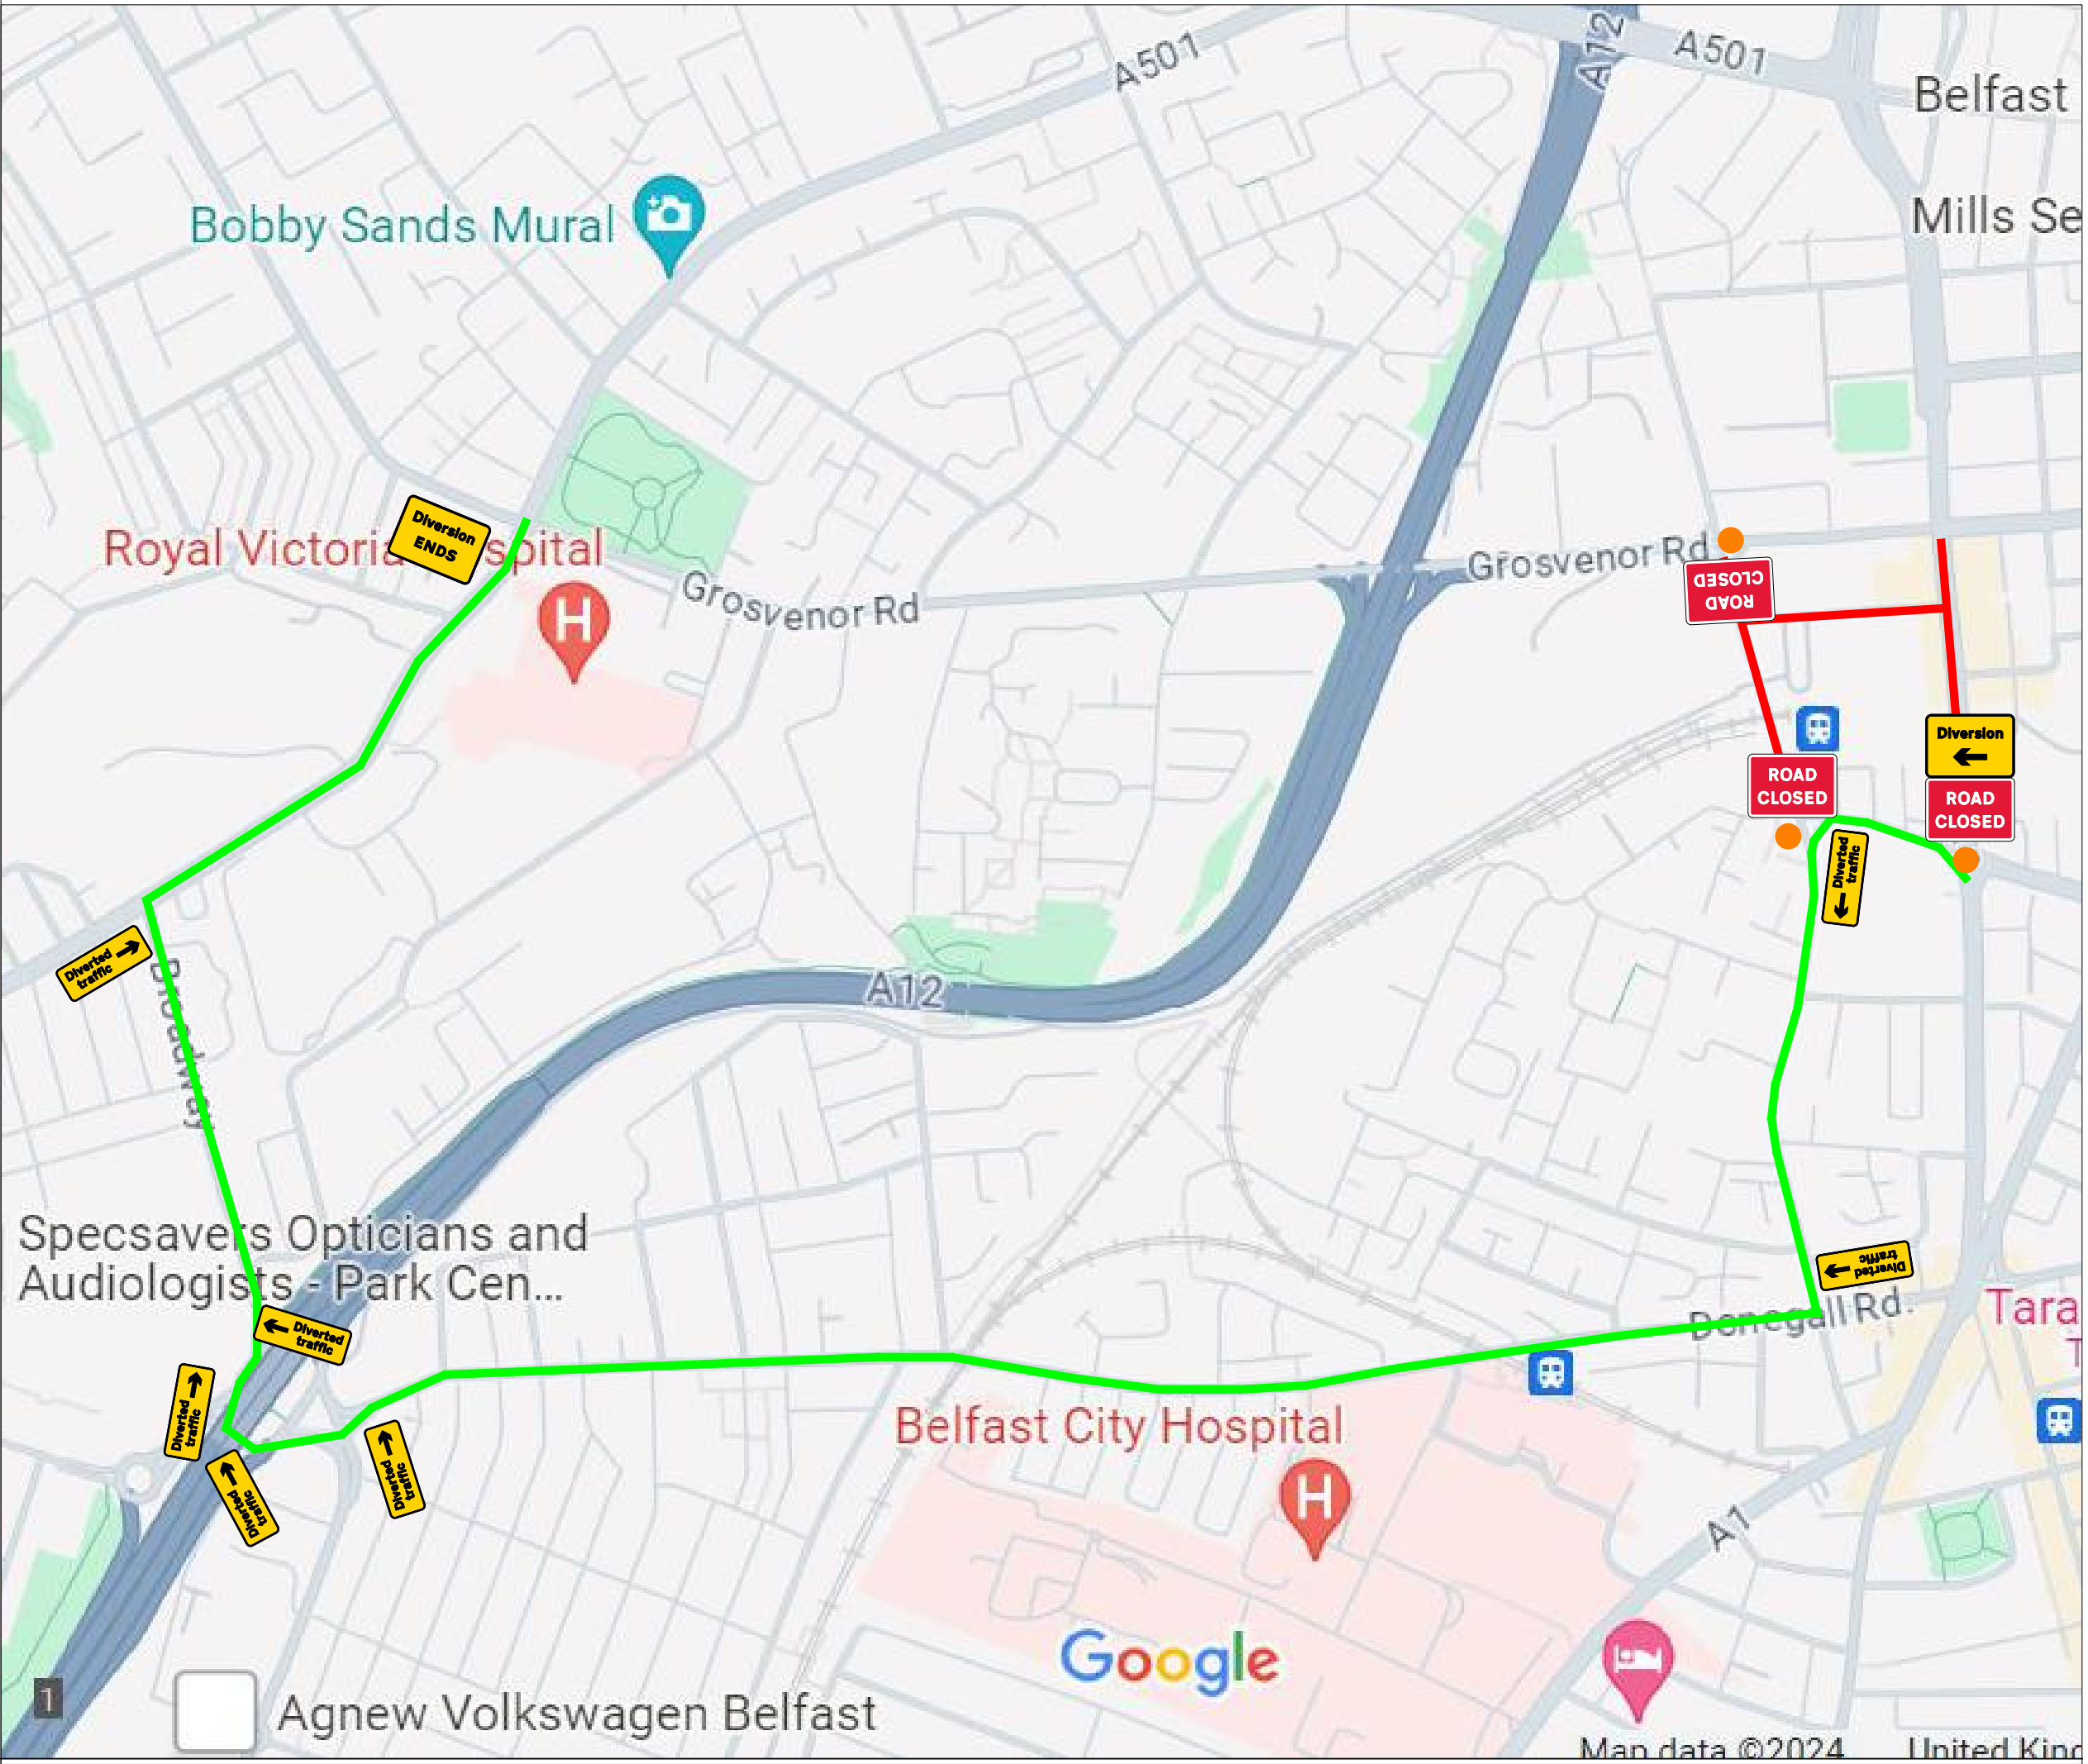

➔ RUNNERS DIRECTION
➔ TRAFFIC DIRECTION

EVENT ORGANISER
 TO PROVIDE
 MARSHALS AT ALL
 ROAD CLOSED
 SIGNS TO ADVISE
 PERMITTED
 MOVEMENT

DRAWING STATUS: **REVIEW** | SCHEME: **EVENT**



PROJECT: **BELFAST HALF MARATHON**

TITLE: **GREAT VICTORIA STREET DIVERSION
ROAD CLOSURES / LANE CLOSURES
TRAFFIC MANAGEMENT DETAILS**


DESIGN CHECKLIST	Y/N
1- ARE ADVANCED NOTICE SIGNS/VMS SHOWN?	N
2- ARE RELEVANT DISCLAIMERS SHOWN?	Y
3- ARE PSNI LOCATIONS SHOWN?	N
4- ARE MARSHALL LOCATIONS SHOWN AT ROAD CLOSED SIGNS?	Y
5- ARE MARSHALL LOCATIONS SHOWN AT CENTRE LINE CONING?	Y

- KEY
- PSNI
 - Marshalls at Road Closed Signs
(Marshalls to advise motorists of permitted movements - i.e no vehicles allowed onto marathon route from a side street)
 - Marshalls at Centre Line Coning
(Marshalls to advise motorists of permitted movements - i.e vehicles from side streets only allowed to turn left)

APPROVED BY: **EVENT ORGANISER**
 EVENT TRAFFIC MANAGEMENT DOES NOT COMPLY WITH CH 8, PLEASE REFER TO CLAUSE 2.5 OF OUR TERMS OF BUSINESS FOR FURTHER INFORMATION

SCALE	DATE	DESIGN/DRAWN	SHT
N.T.S	25/06/2025	JCH	A3

DRAWING TITLE	REV
BELFAST HALF MARATHON - 31	0

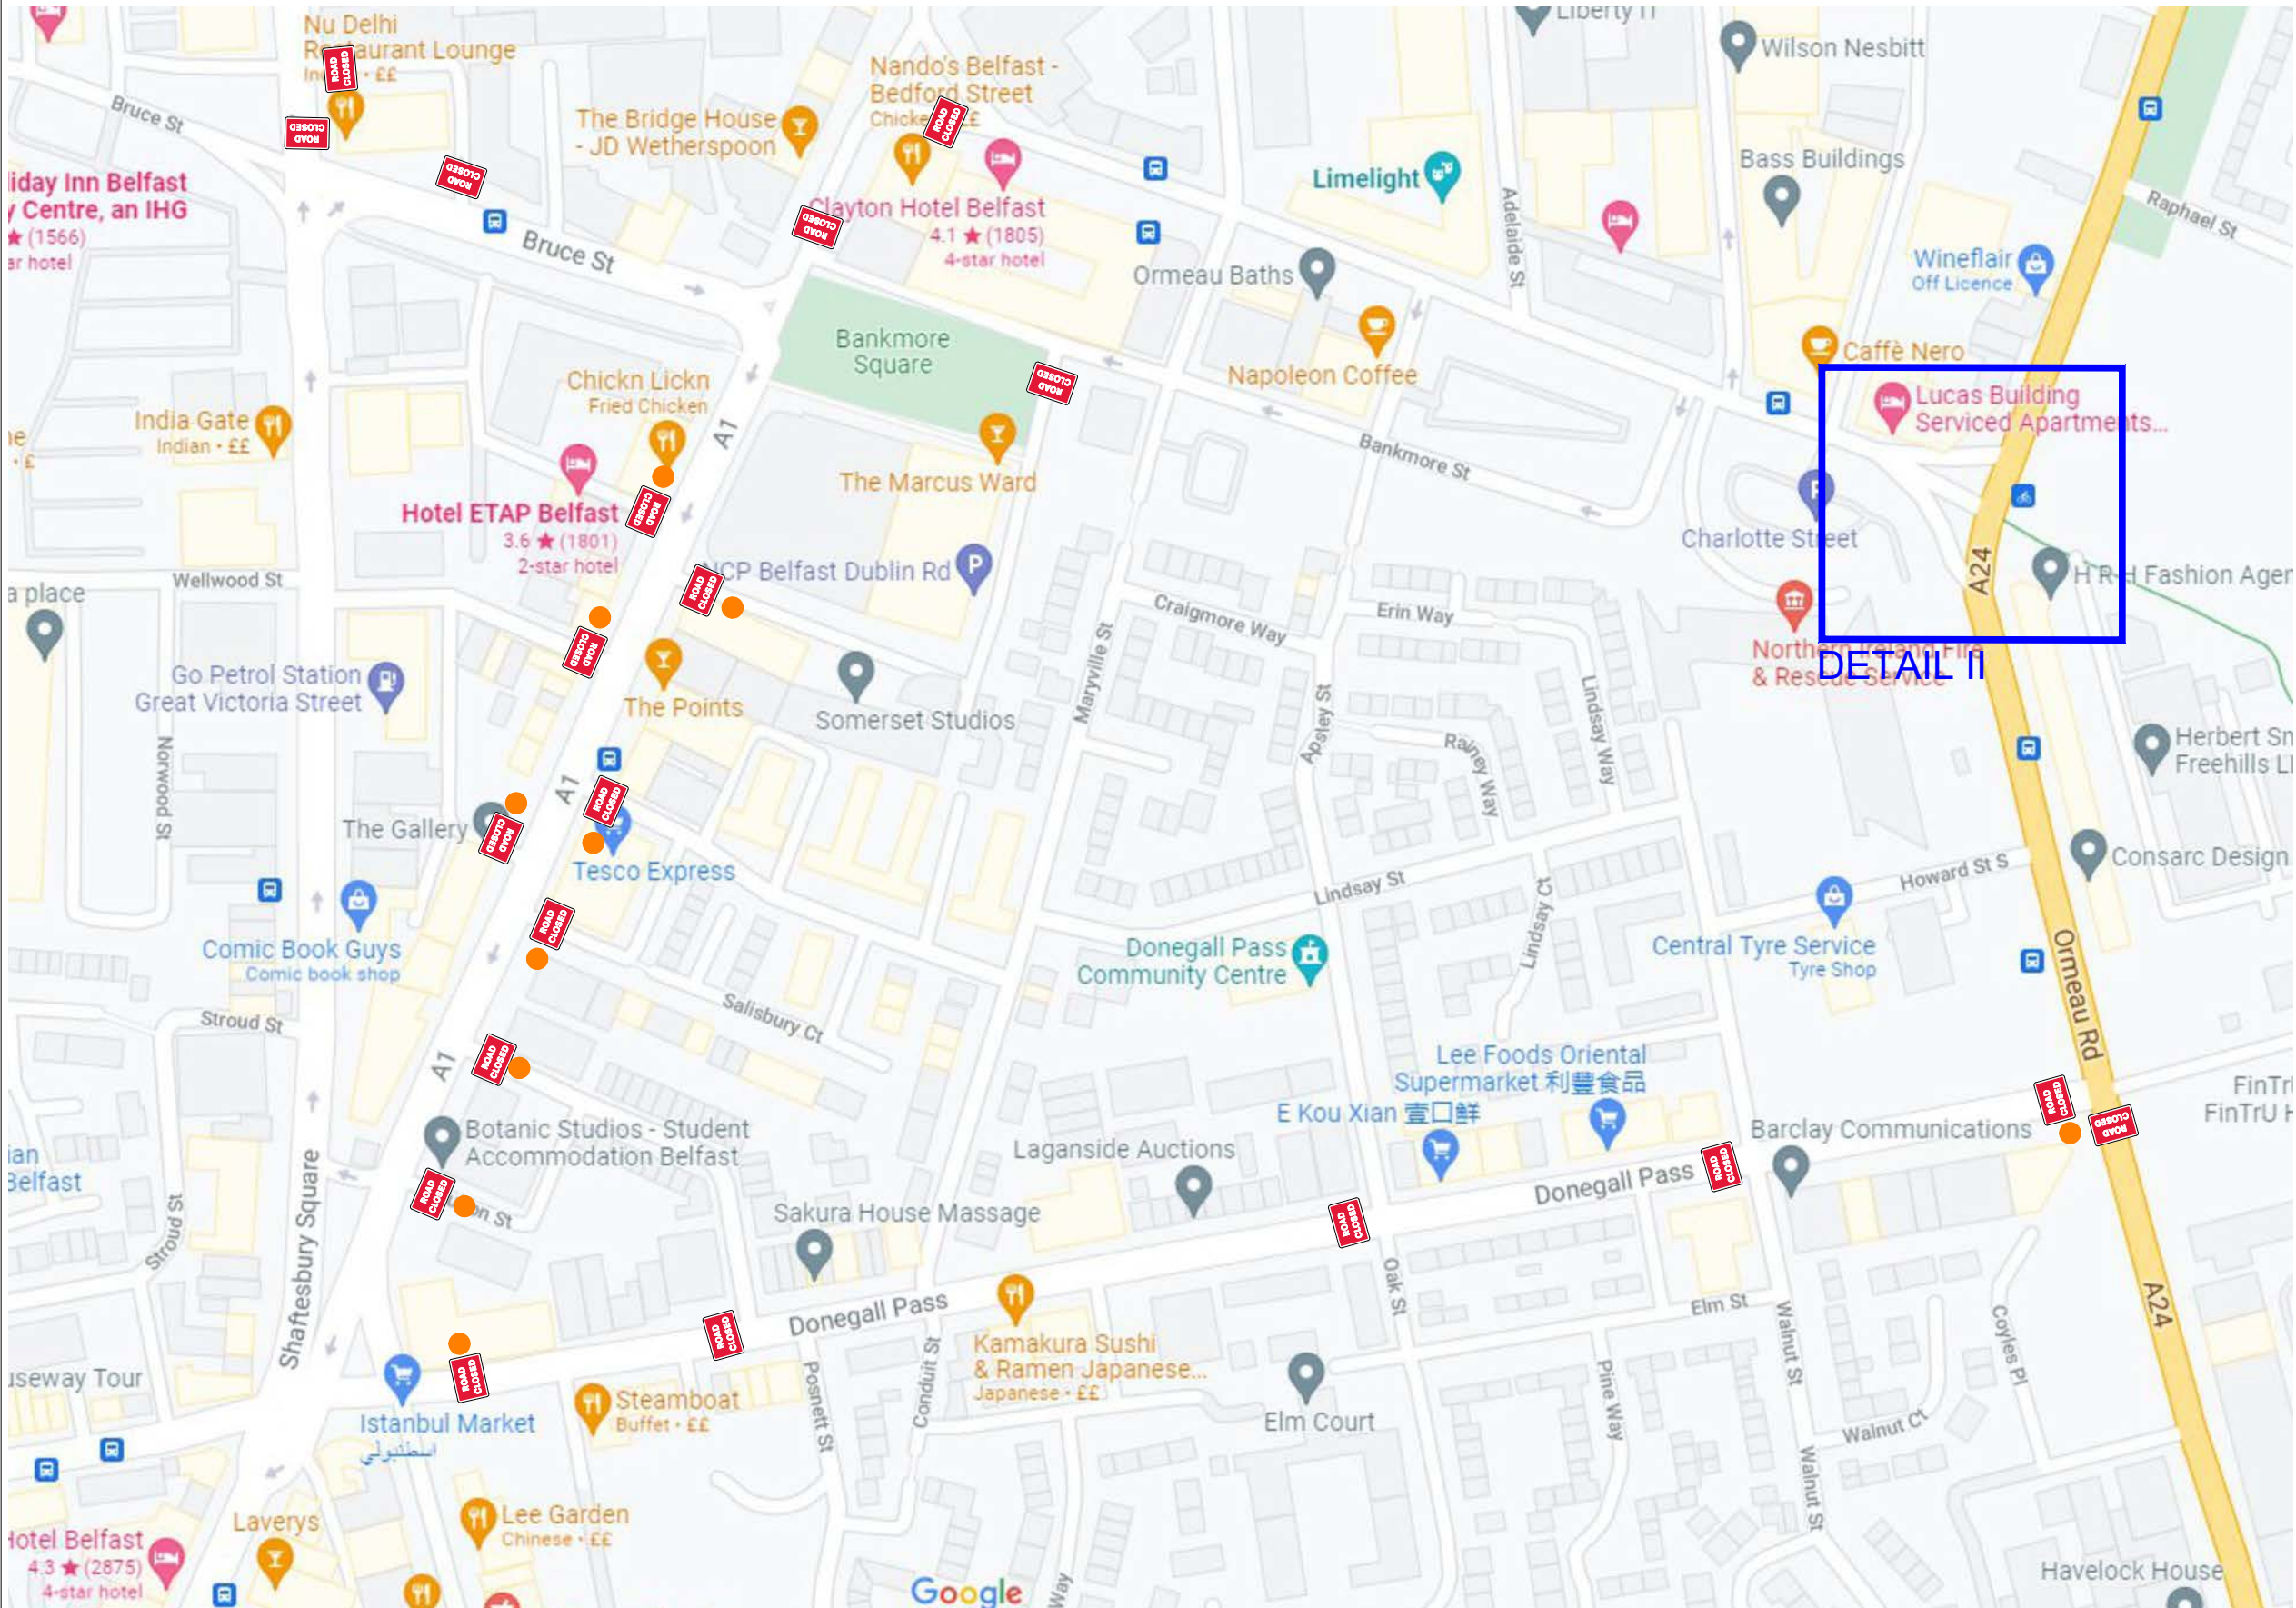

➔ RUNNERS DIRECTION
➔ TRAFFIC DIRECTION

EVENT ORGANISER
 TO PROVIDE
 MARSHALS AT ALL
 ROAD CLOSED
 SIGNS TO ADVISE
 PERMITTED
 MOVEMENT

DRAWING STATUS: **REVIEW** | SCHEME: **EVENT**



PROJECT: **BELFAST HALF MARATHON**

TITLE: **DUBLIN ROAD ROAD CLOSURES TRAFFIC MANAGEMENT DETAILS**

DESIGN CHECKLIST	Y/N
1- ARE ADVANCED NOTICE SIGNS/VMS SHOWN?	N
2- ARE RELEVANT DISCLAIMERS SHOWN?	Y
3- ARE PSNI LOCATIONS SHOWN?	N
4- ARE MARSHAL LOCATIONS SHOWN AT ROAD CLOSED SIGNS?	Y
5- ARE MARSHAL LOCATIONS SHOWN AT CENTRE LINE CONING?	Y

- KEY**
- PSNI
 - Marshals at Road Closed Signs (Marshals to advise motorists of permitted movements - i.e no vehicles allowed onto marathon route from a side street)
 - Marshals at Centre Line Coning (Marshals to advise motorists of permitted movements - i.e vehicles from side streets only allowed to turn left)

APPROVED BY: **EVENT ORGANISER**
 EVENT TRAFFIC MANAGEMENT DOES NOT COMPLY WITH CH 8, PLEASE REFER TO CLAUSE 2.5 OF OUR TERMS OF BUSINESS FOR FURTHER INFORMATION


SCALE	DATE	DESIGN/DRAWN	SHT
N.T.S	25/06/2025	JCH	A3

DRAWING TITLE: **BELFAST HALF MARATHON - 32** | REV: **0**

DETAIL II

➔ RUNNERS DIRECTION
➔ TRAFFIC DIRECTION

EVENT ORGANISER
 TO PROVIDE
 MARSHALS AT ALL
 ROAD CLOSED
 SIGNS TO ADVISE
 PERMITTED
 MOVEMENT

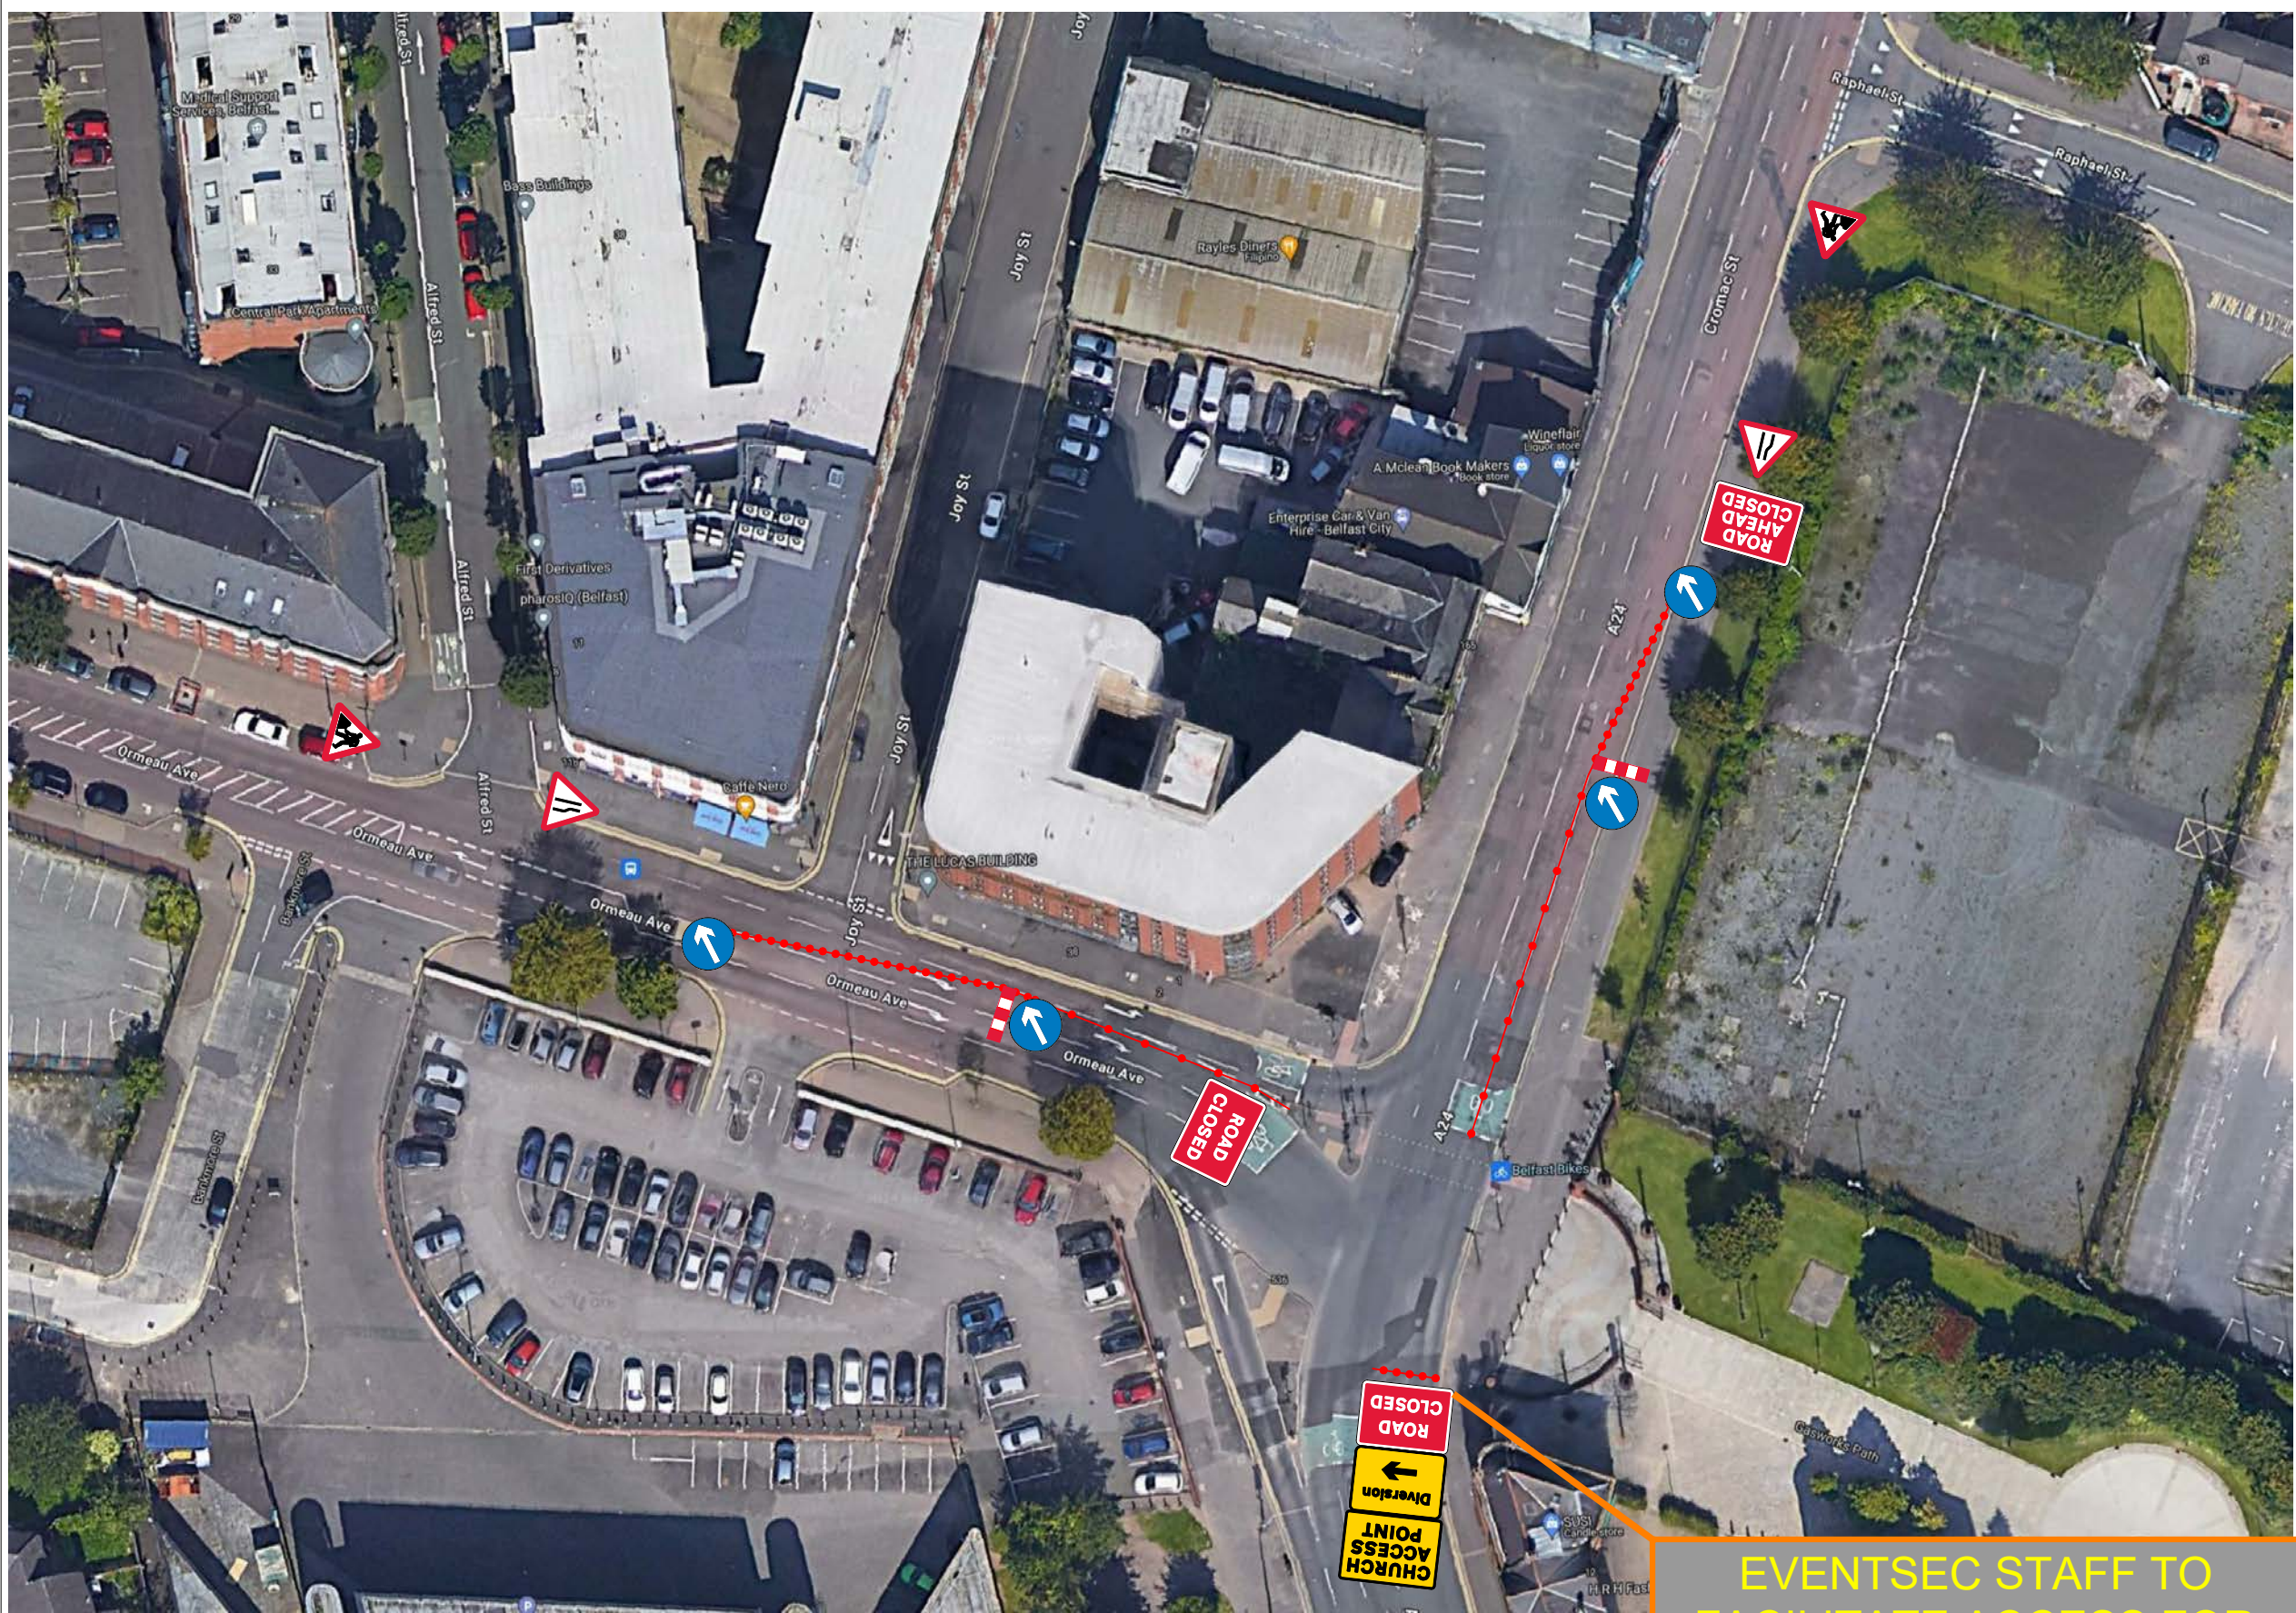

EVENTSEC STAFF TO
 FACILITATE ACCESS FOR
 PUBLIC NEEDING ACCESS
 TO SHAFTESBURY SQUARE
 REFORMED PRESBYTERIAN
 CHURCH

DRAWING STATUS: **REVIEW** SCHEME: **EVENT**



PROJECT: **BELFAST HALF MARATHON**

TITLE: **ORMEAU AVE ROAD CLOSURES TRAFFIC MANAGEMENT DETAILS**


DESIGN CHECKLIST	Y/N
1- ARE ADVANCED NOTICE SIGNS/VMS SHOWN?	N
2- ARE RELEVANT DISCLAIMERS SHOWN?	Y
3- ARE PSNI LOCATIONS SHOWN?	N
4- ARE MARSHAL LOCATIONS SHOWN AT ROAD CLOSED SIGNS?	Y
5- ARE MARSHAL LOCATIONS SHOWN AT CENTRE LINE CONING?	Y

- KEY:
- PSNI
 - Marshalls at Road Closed Signs (Marshalls to advise motorists of permitted movements - i.e no vehicles allowed onto marathon route from a side street)
 - Marshalls at Centre Line Coning (Marshalls to advise motorists of permitted movements - i.e vehicles from side streets only allowed to turn left)

APPROVED BY: **EVENT ORGANISER**
 EVENT TRAFFIC MANAGEMENT DOES NOT COMPLY WITH CH 8, PLEASE REFER TO CLAUSE 2.5 OF OUR TERMS OF BUSINESS FOR FURTHER INFORMATION

SCALE	DATE	DESIGN/DRAWN	SHT
N.T.S	25/06/2025	JCH	A3

DRAWING TITLE	REV.
BELFAST HALF MARATHON - 33	0

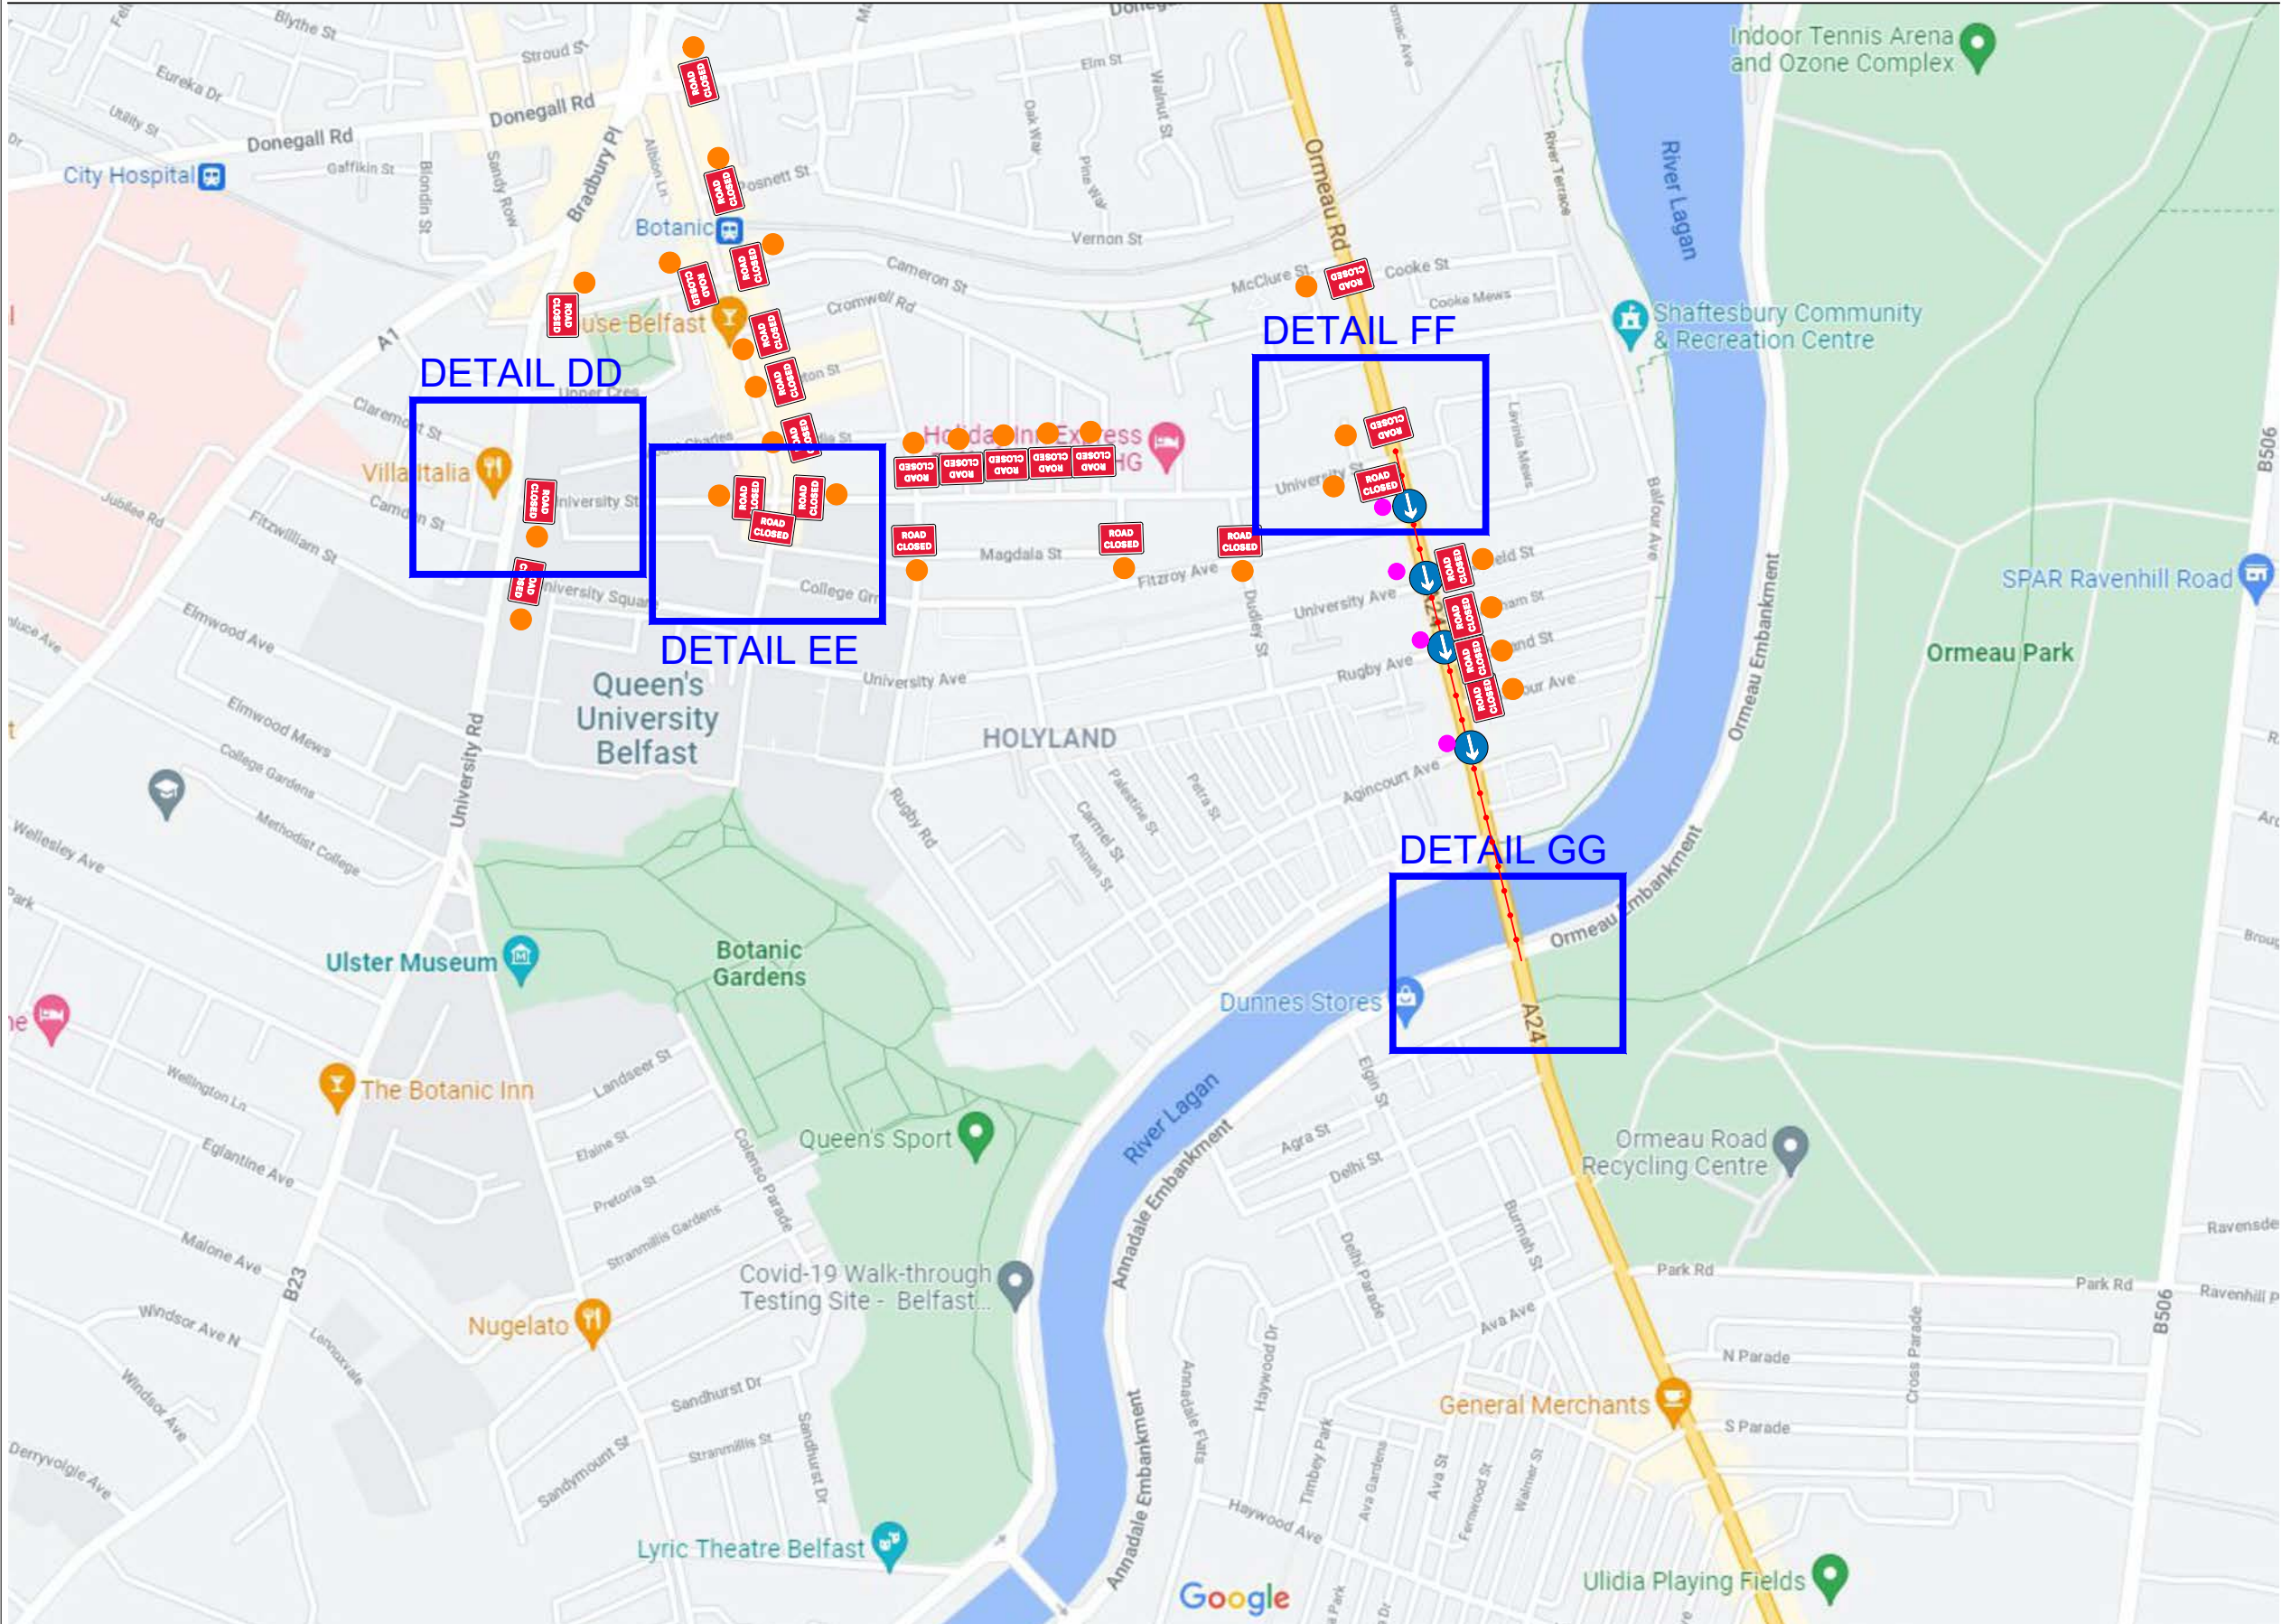

➔ RUNNERS DIRECTION
➔ TRAFFIC DIRECTION

EVENT ORGANISER
 TO PROVIDE
 MARSHALS AT ALL
 ROAD CLOSED
 SIGNS TO ADVISE
 PERMITTED
 MOVEMENT

DRAWING STATUS: REVIEW SCHEME: EVENT



PROJECT: BELFAST HALF MARATHON

TITLE: BOTANIC AVE / HOLYLANDS ROAD CLOSURES TRAFFIC MANAGEMENT DETAILS

DESIGN CHECKLIST	Y/N
1- ARE ADVANCED NOTICE SIGNS/VMS SHOWN?	N
2- ARE RELEVANT DISCLAIMERS SHOWN?	Y
3- ARE PSNI LOCATIONS SHOWN?	N
4- ARE MARSHAL LOCATIONS SHOWN AT ROAD CLOSED SIGNS?	Y
5- ARE MARSHAL LOCATIONS SHOWN AT CENTRE LINE CONING?	Y

- KEY
- PSNI
 - Marshals at Road Closed Signs (Marshals to advise motorists of permitted movements - i.e no vehicles allowed onto marathon route from a side street)
 - Marshals at Centre Line Coning (Marshals to advise motorists of permitted movements - i.e vehicles from side streets only allowed to turn left)

APPROVED BY: EVENT ORGANISER
 EVENT TRAFFIC MANAGEMENT DOES NOT COMPLY WITH CH 8, PLEASE REFER TO CLAUSE 2.5 OF OUR TERMS OF BUSINESS FOR FURTHER INFORMATION

SCALE	DATE	DESIGN/DRAWN	SHT
N.T.S	25/06/2025	JCH	A3

DRAWING TITLE: BELFAST HALF MARATHON - 34 REV: 0



→ RUNNERS DIRECTION
→ TRAFFIC DIRECTION

EVENT ORGANISER
 TO PROVIDE
 MARSHALS AT ALL
 ROAD CLOSED
 SIGNS TO ADVISE
 PERMITTED
 MOVEMENT

DRAWING STATUS: **REVIEW** | SCHEME: **EVENT**



PROJECT: **BELFAST HALF MARATHON**

TITLE: **STRANDMILLIS EMBANKMENT
ROAD CLOSURES / LANE CLOSURES
TRAFFIC MANAGEMENT DETAILS**

DESIGN CHECKLIST	Y/N
1- ARE ADVANCED NOTICE SIGNS/VMS SHOWN?	N
2- ARE RELEVANT DISCLAIMERS SHOWN?	Y
3- ARE PSNI LOCATIONS SHOWN?	N
4- ARE MARSHAL LOCATIONS SHOWN AT ROAD CLOSED SIGNS?	Y
5- ARE MARSHAL LOCATIONS SHOWN AT CENTRE LINE CONING?	Y

KEY:

- PSNI
- Marshalls at Road Closed Signs
(Marshalls to advise motorists of permitted movements - i.e no vehicles allowed onto marathon route from a side street)
- Marshalls at Centre Line Coning
(Marshalls to advise motorists of permitted movements - i.e vehicles from side streets only allowed to turn left)



APPROVED BY: **EVENT ORGANISER**
EVENT TRAFFIC MANAGEMENT DOES NOT COMPLY WITH CH 8, PLEASE REFER TO CLAUSE 2.5 OF OUR TERMS OF BUSINESS FOR FURTHER INFORMATION

SCALE	DATE	DESIGN/DRAWN	SHT
N.T.S	25/06/2025	JCH	A3

DRAWING TITLE	REV.
BELFAST HALF MARATHON - 35	0

DETAIL DD

DETAIL HH

-  RUNNERS DIRECTION
-  TRAFFIC DIRECTION

EVENT ORGANISER
TO PROVIDE
MARSHALS AT ALL
ROAD CLOSED
SIGNS TO ADVISE
PERMITTED
MOVEMENT




DRAWING STATUS: **REVIEW** SCHEME: **EVENT**



PROJECT: **BELFAST HALF MARATHON**

TITLE: **STRANDMILLIS EMBANKMENT
ROAD CLOSURES / LANE CLOSURES
TRAFFIC MANAGEMENT DETAILS**


DESIGN CHECKLIST	Y/N
1- ARE ADVANCED NOTICE SIGNS/VMS SHOWN?	N
2- ARE RELEVANT DISCLAIMERS SHOWN?	Y
3- ARE PSNI LOCATIONS SHOWN?	N
4- ARE MARSHAL LOCATIONS SHOWN AT ROAD CLOSED SIGNS?	Y
5- ARE MARSHAL LOCATIONS SHOWN AT CENTRE LINE CONING?	Y


- KEY**
-  PSNI
 -  Marshals at Road Closed Signs
(Marshals to advise motorists of permitted movements - i.e no vehicles allowed onto marathon route from a side street)
 -  Marshals at Centre Line Coning
(Marshals to advise motorists of permitted movements - i.e vehicles from side streets only allowed to turn left)

APPROVED BY: **EVENT ORGANISER**
EVENT TRAFFIC MANAGEMENT DOES NOT COMPLY WITH CH 8. PLEASE REFER TO CLAUSE 2.5 OF OUR TERMS OF BUSINESS FOR FURTHER INFORMATION

SCALE	DATE	DESIGN/DRAWN	SHT
N.T.S	25/06/2025	JCH	A3

DRAWING TITLE	REV
BELFAST HALF MARATHON - 36	0

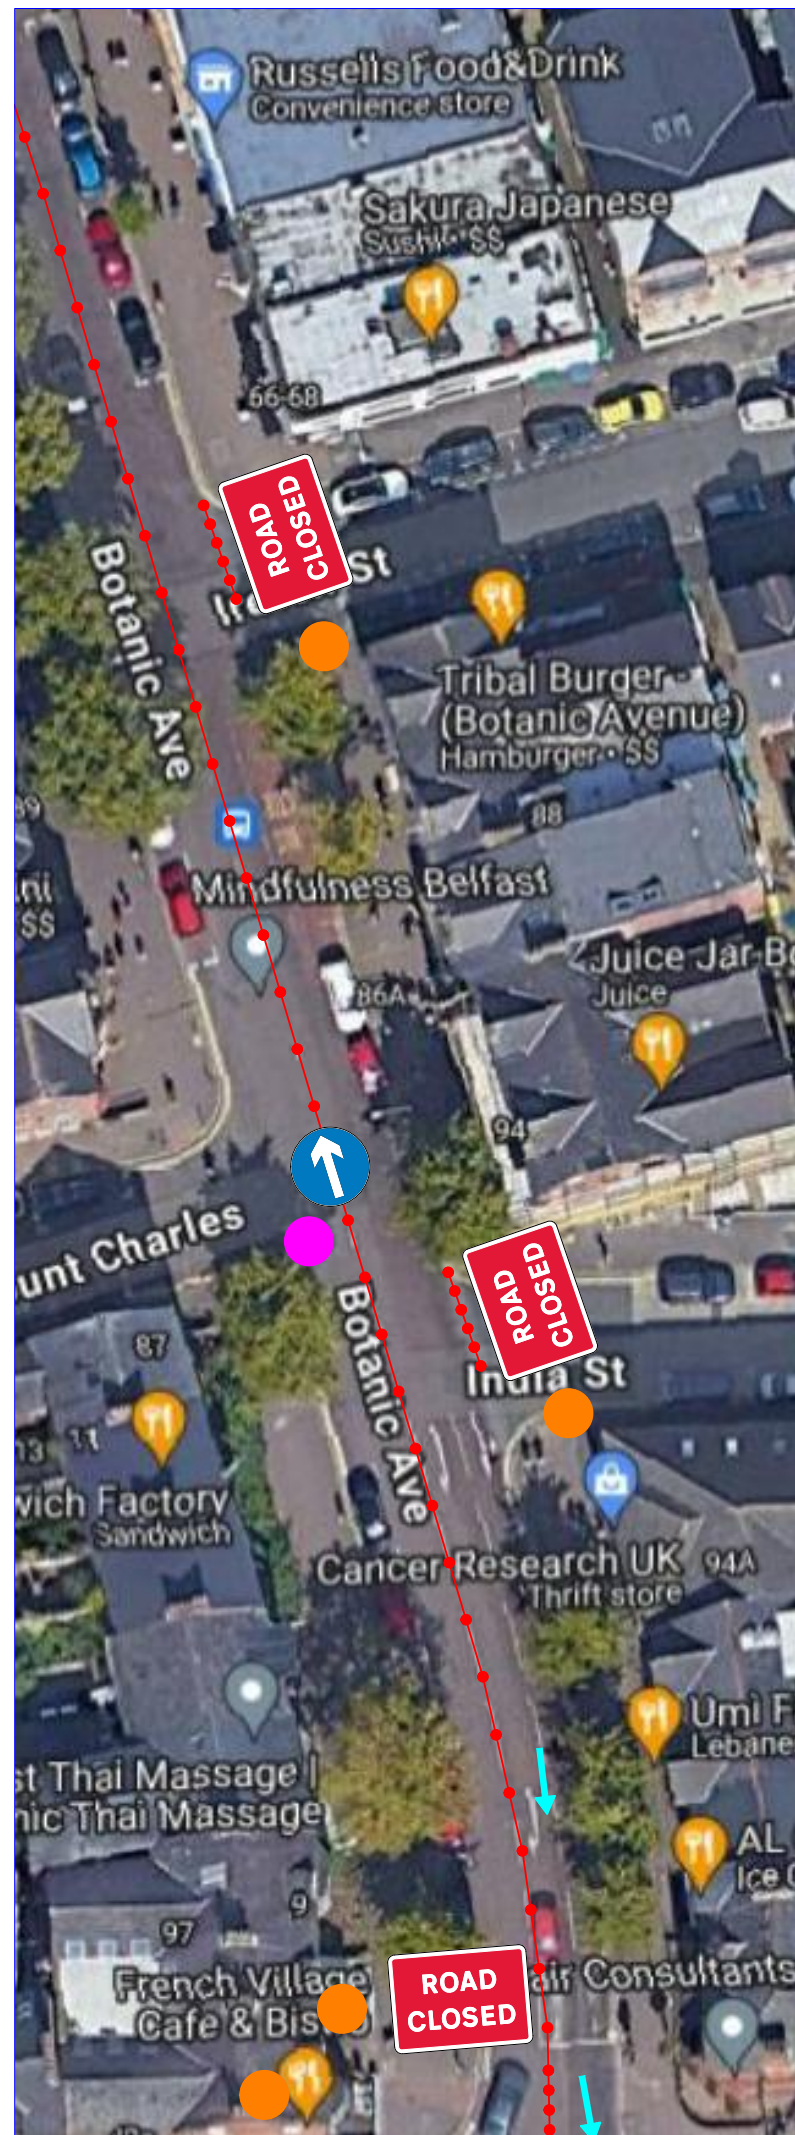

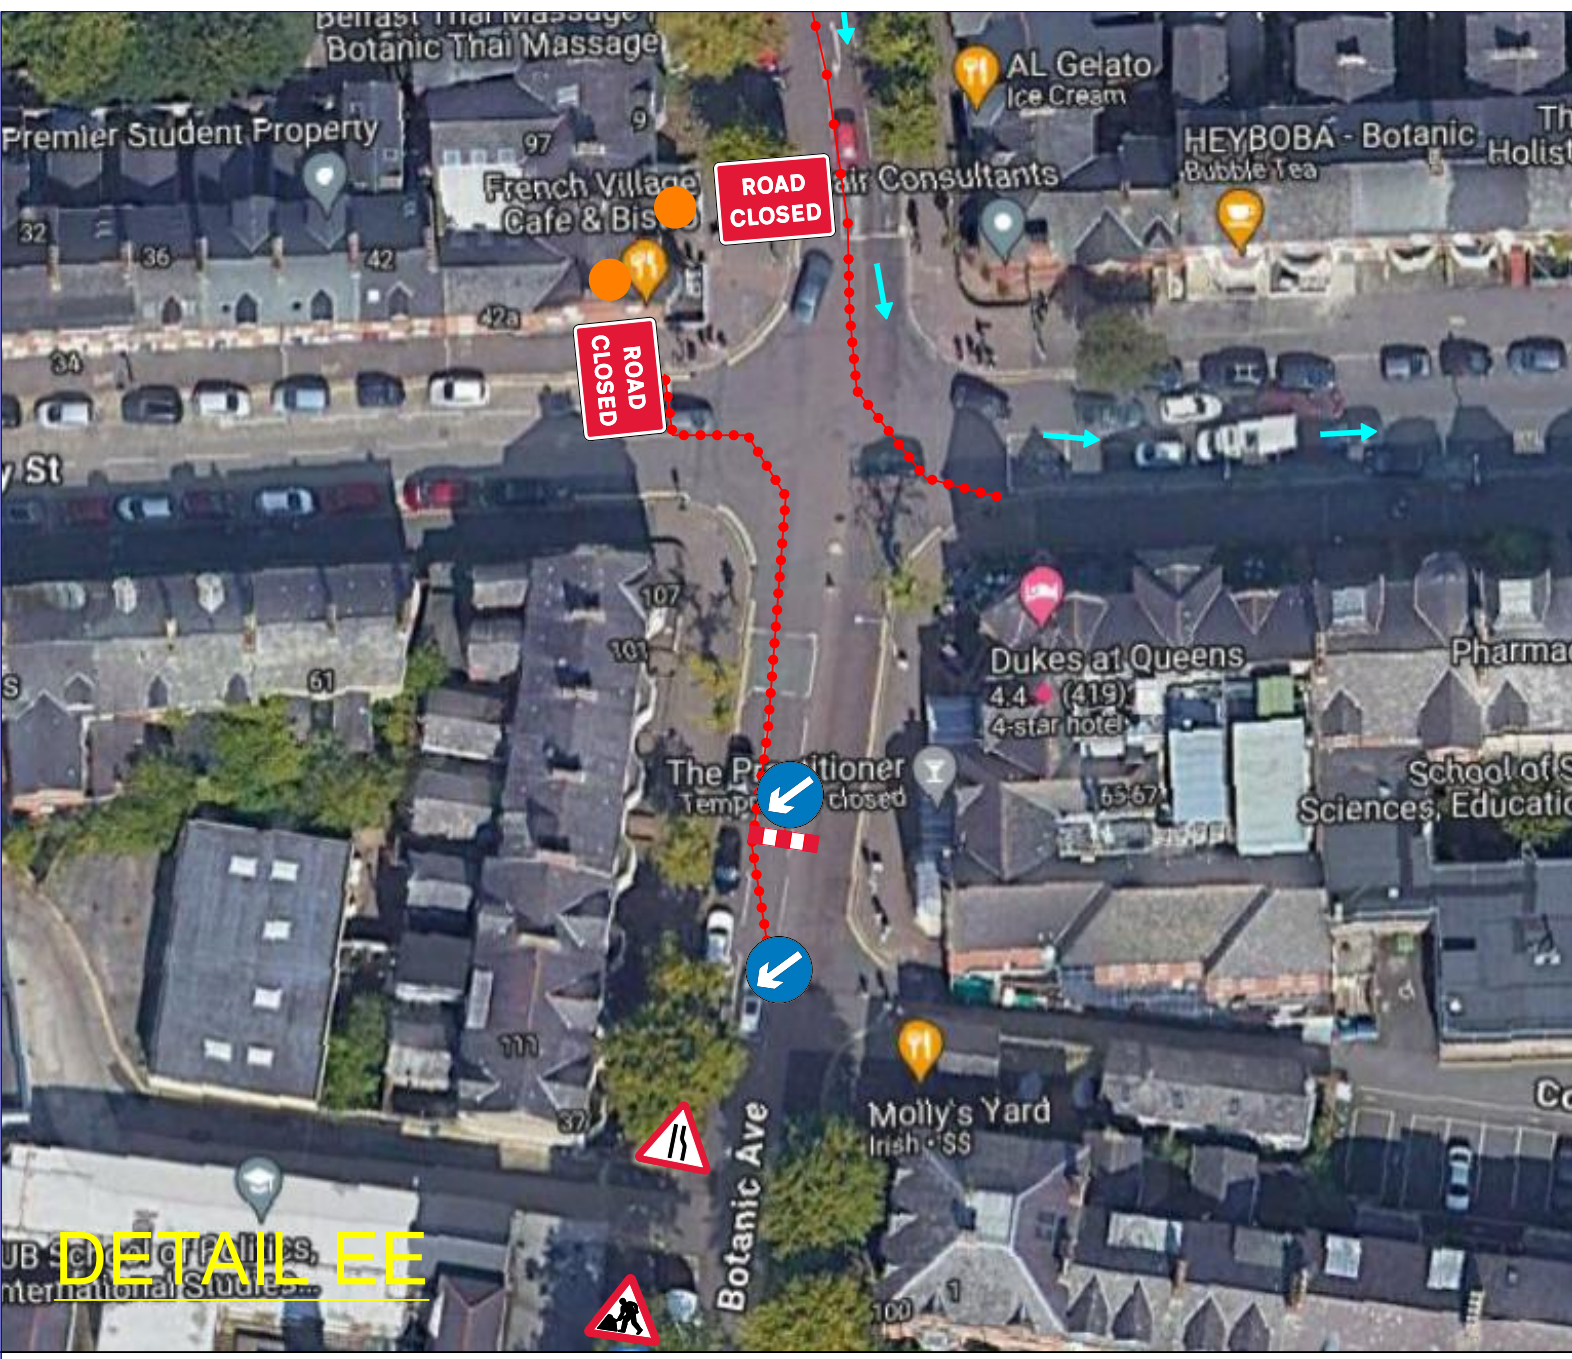

DETAIL EE



DETAIL GG

- RUNNERS DIRECTION
- TRAFFIC DIRECTION

EVENT ORGANISER
TO PROVIDE
MARSHALS AT ALL
ROAD CLOSED
SIGNS TO ADVISE
PERMITTED
MOVEMENT

DRAWING STATUS: REVIEW | SCHEME: EVENT



PROJECT: BELFAST HALF MARATHON

TITLE: STRANMILLIS EMBANKMENT
ROAD CLOSURES / LANE CLOSURES
TRAFFIC MANAGEMENT DETAILS


DESIGN CHECKLIST	Y/N
1- ARE ADVANCED NOTICE SIGNS/VMS SHOWN?	N
2- ARE RELEVANT DISCLAIMERS SHOWN?	Y
3- ARE PSNI LOCATIONS SHOWN?	N
4- ARE MARSHALL LOCATIONS SHOWN AT ROAD CLOSED SIGNS?	Y
5- ARE MARSHALL LOCATIONS SHOWN AT CENTRE LINE CONING?	Y

- KEY
- PSNI
 - Marshalls at Road Closed Signs
(Marshalls to advise motorists of permitted movements - i.e no vehicles allowed onto marathon route from a side street)
 - Marshalls at Centre Line Coning
(Marshalls to advise motorists of permitted movements - i.e vehicles from side streets only allowed to turn left)

APPROVED BY: EVENT ORGANISER
EVENT TRAFFIC MANAGEMENT DOES NOT COMPLY WITH CH 8, PLEASE REFER TO CLAUSE 2.5 OF OUR TERMS OF BUSINESS FOR FURTHER INFORMATION

SCALE	DATE	DESIGN/DRAWN	SHT
N.T.S	25/06/2025	JCH	A3

DRAWING TITLE: BELFAST HALF MARATHON - 37 | REV: 0

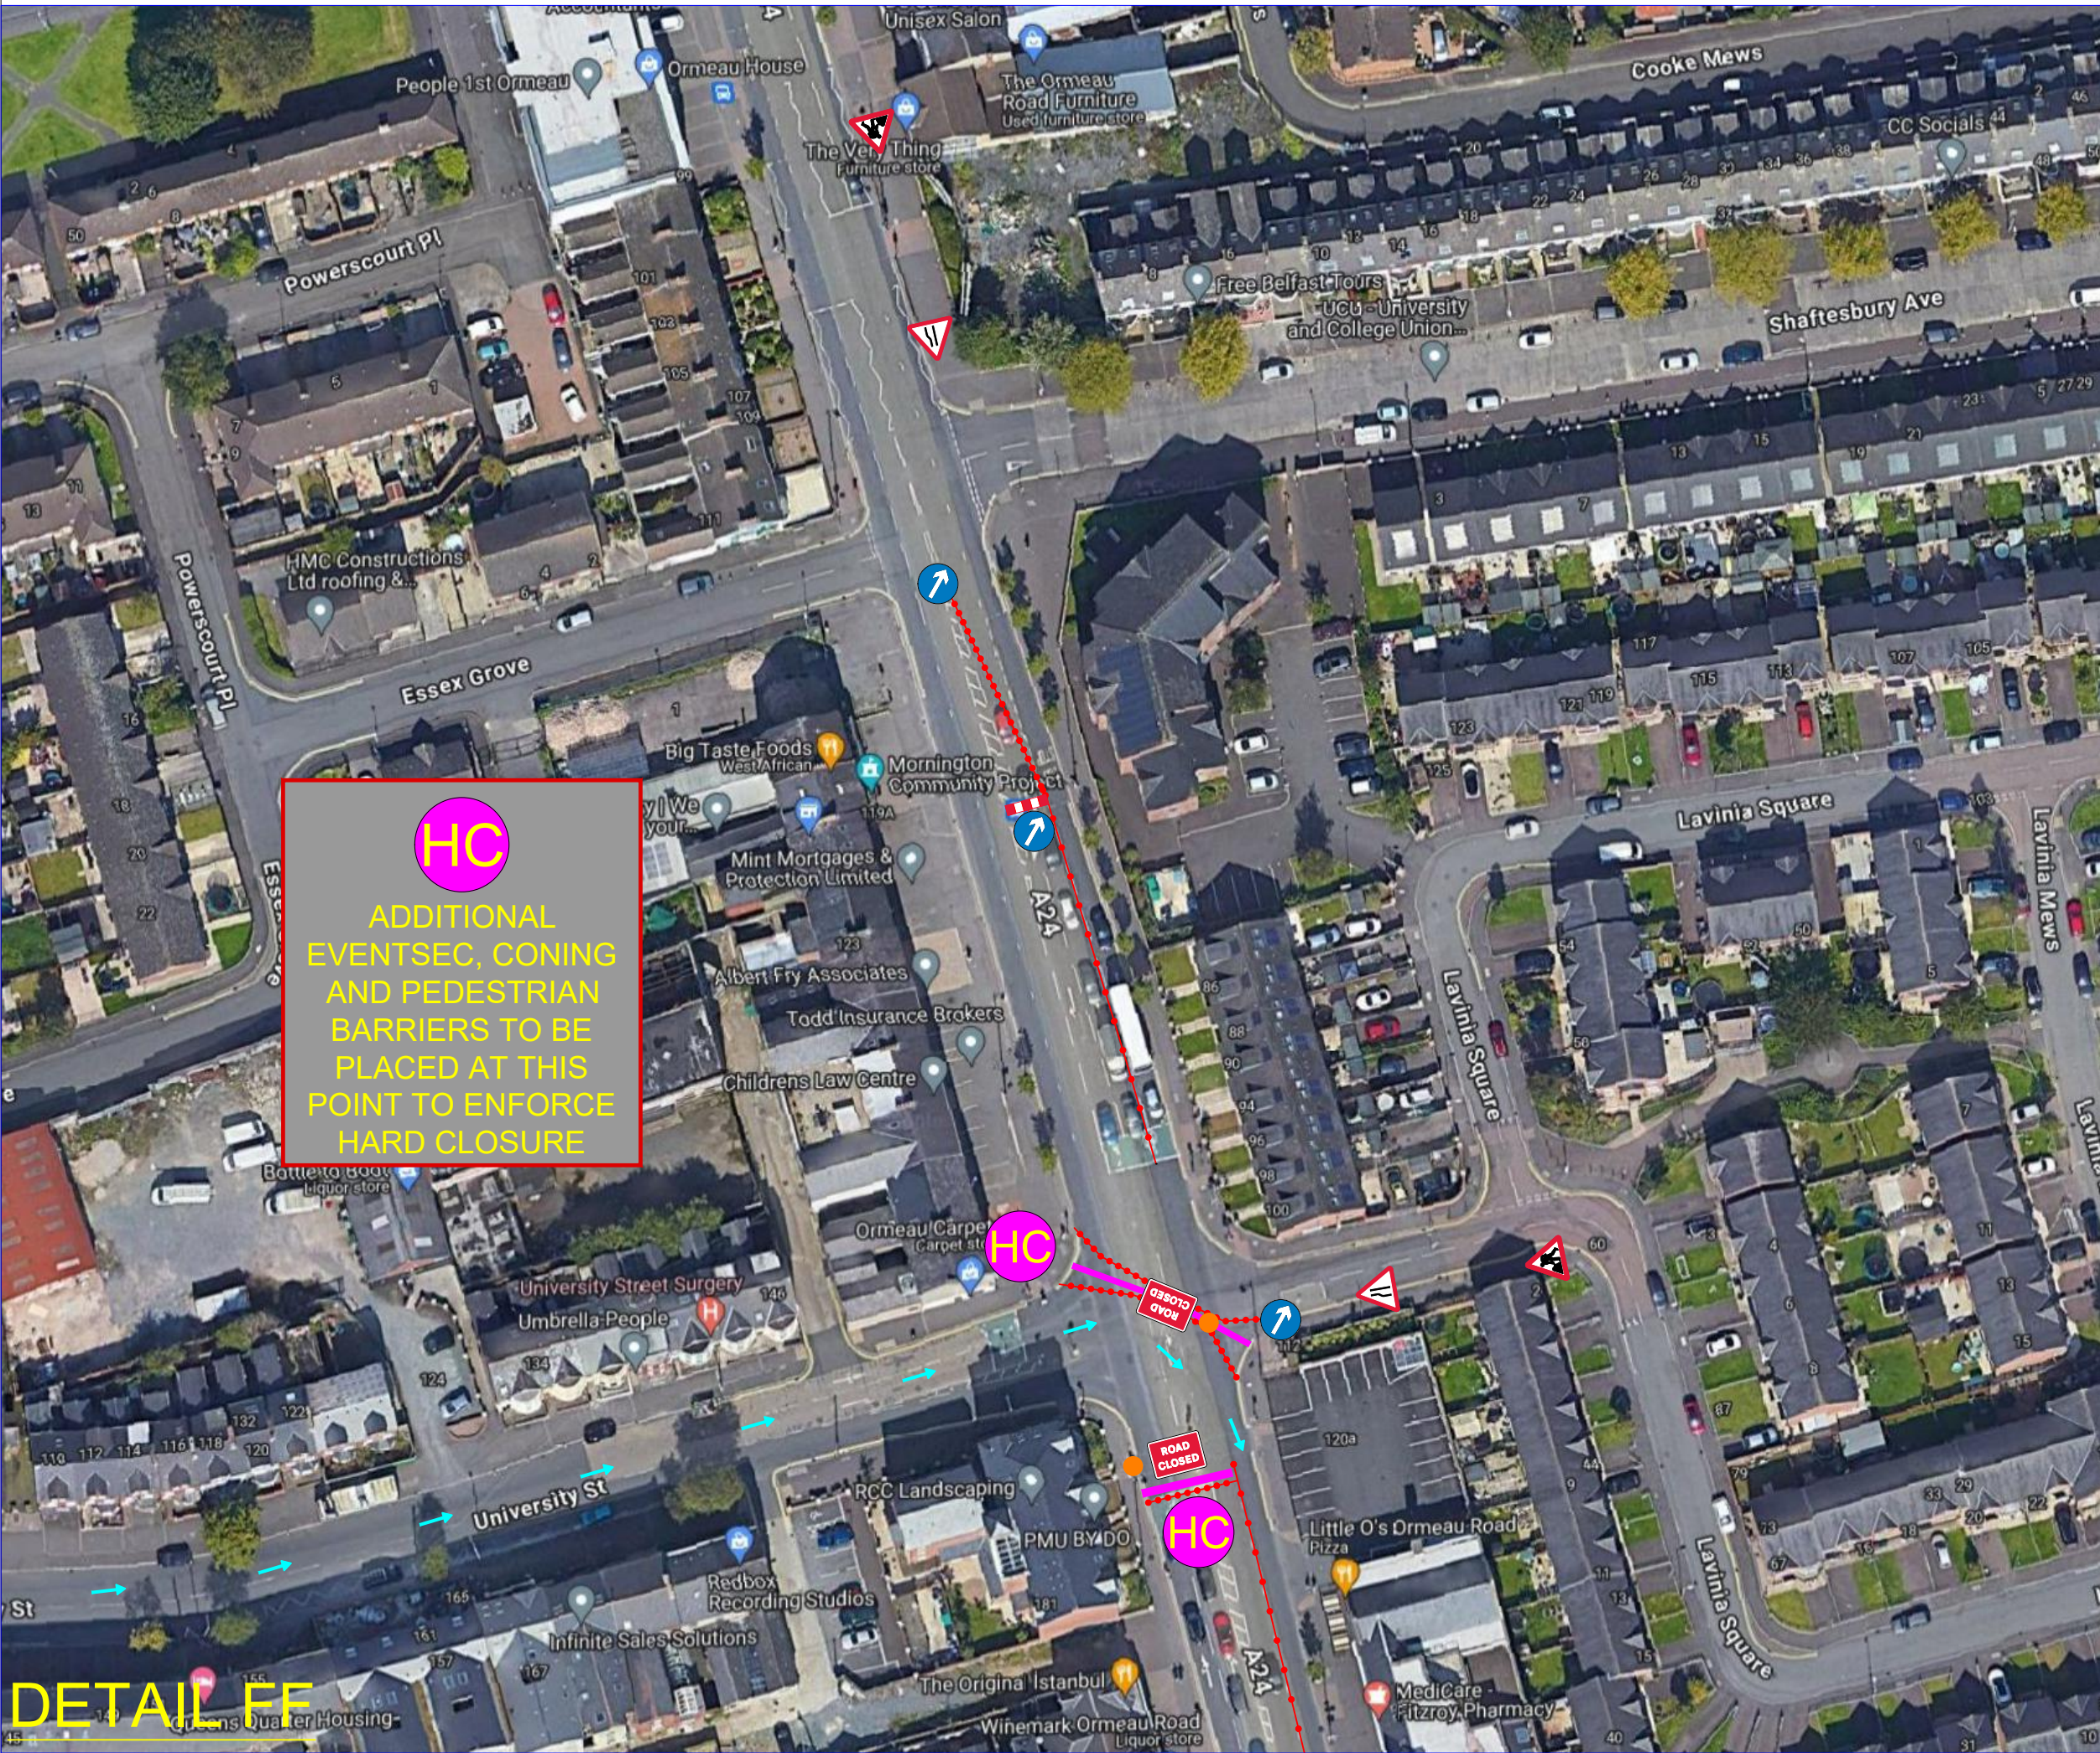

→ RUNNERS DIRECTION
→ TRAFFIC DIRECTION

EVENT ORGANISER
 TO PROVIDE
 MARSHALS AT ALL
 ROAD CLOSED
 SIGNS TO ADVISE
 PERMITTED
 MOVEMENT

HC

ADDITIONAL
 EVENTSEC, CONING
 AND PEDESTRIAN
 BARRIERS TO BE
 PLACED AT THIS
 POINT TO ENFORCE
 HARD CLOSURE

DRAWING STATUS: **REVIEW** | SCHEME: **EVENT**



PROJECT: **BELFAST HALF MARATHON**

TITLE: **STRANDMILLIS EMBANKMENT ROAD CLOSURES / LANE CLOSURES TRAFFIC MANAGEMENT DETAILS**

DESIGN CHECKLIST	Y/N
1- ARE ADVANCED NOTICE SIGNS/VMS SHOWN?	N
2- ARE RELEVANT DISCLAIMERS SHOWN?	Y
3- ARE PSNI LOCATIONS SHOWN?	N
4- ARE MARSHAL LOCATIONS SHOWN AT ROAD CLOSED SIGNS?	Y
5- ARE MARSHAL LOCATIONS SHOWN AT CENTRE LINE CONING?	Y


- KEY:
- PSNI
 - Marshals at Road Closed Signs (Marshals to advise motorists of permitted movements - i.e. no vehicles allowed onto marathon route from a side street)
 - Marshals at Centre Line Coning (Marshals to advise motorists of permitted movements - i.e. vehicles from side streets only allowed to turn left)

APPROVED BY: **EVENT ORGANISER**
 EVENT TRAFFIC MANAGEMENT DOES NOT COMPLY WITH CH 8. PLEASE REFER TO CLAUSE 2.5 OF OUR TERMS OF BUSINESS FOR FURTHER INFORMATION

SCALE	DATE	DESIGN/DRAWN	SHT
N.T.S	25/06/2025	JCH	A3

DRAWING TITLE: **BELFAST HALF MARATHON - 38** | REV: **0**

DETAIL EE

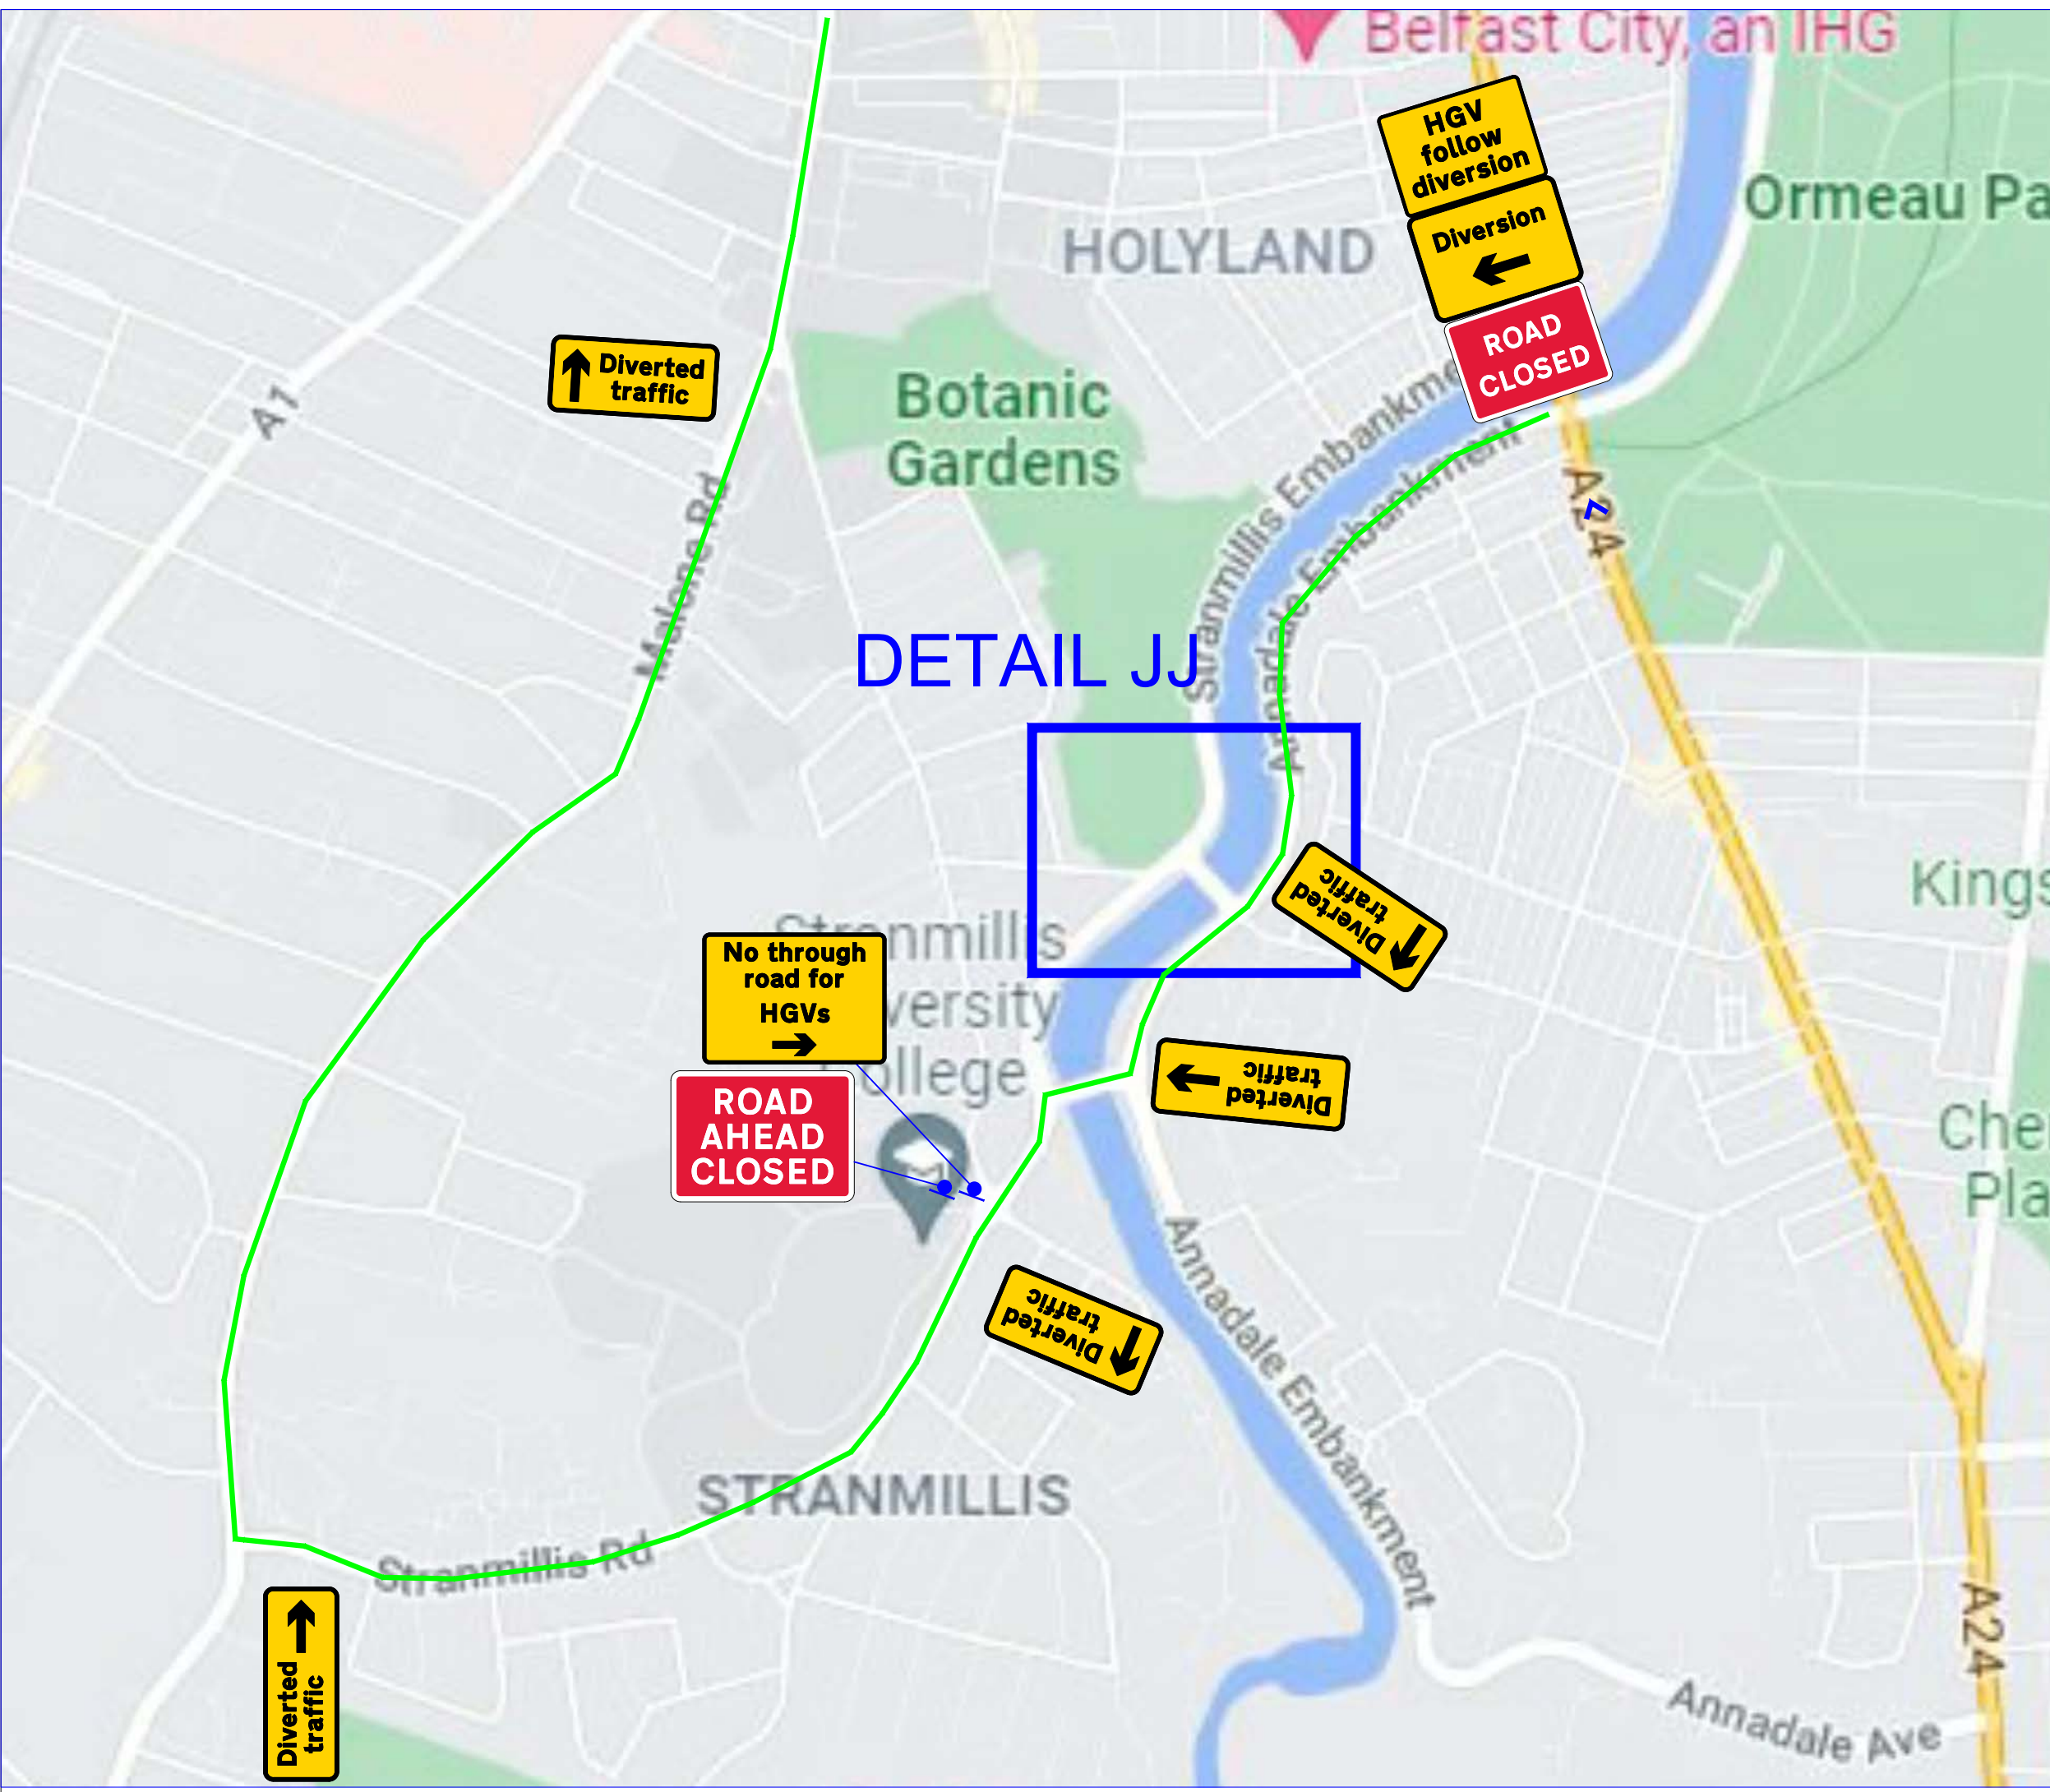

Belfast City, an IHG

- RUNNERS DIRECTION
- TRAFFIC DIRECTION

EVENT ORGANISER
TO PROVIDE
MARSHALS AT ALL
ROAD CLOSED
SIGNS TO ADVISE
PERMITTED
MOVEMENT

DETAIL JJ

DRAWING STATUS: REVIEW | SCHEME: EVENT



PROJECT: BELFAST HALF MARATHON

TITLE: STRANMILLIS EMBANKMENT
ROAD CLOSURES / LANE CLOSURES
TRAFFIC MANAGEMENT DETAILS


DESIGN CHECKLIST	Y/N
1- ARE ADVANCED NOTICE SIGNS/VMS SHOWN?	N
2- ARE RELEVANT DISCLAIMERS SHOWN?	Y
3- ARE PSNI LOCATIONS SHOWN?	N
4- ARE MARSHAL LOCATIONS SHOWN AT ROAD CLOSED SIGNS?	Y
5- ARE MARSHAL LOCATIONS SHOWN AT CENTRE LINE CONING?	Y

- KEY
- PSNI
 - Marshalls at Road Closed Signs
(Marshalls to advise motorists of permitted movements - i.e no vehicles allowed onto marathon route from a side street)
 - Marshalls at Centre Line Coning
(Marshalls to advise motorists of permitted movements - i.e vehicles from side streets only allowed to turn left)

APPROVED BY: EVENT ORGANISER
EVENT TRAFFIC MANAGEMENT DOES NOT COMPLY WITH CH 8, PLEASE REFER TO CLAUSE 2.5 OF OUR TERMS OF BUSINESS FOR FURTHER INFORMATION

SCALE	DATE	DESIGN/DRAWN	SHT
N.T.S	25/06/2025	JCH	A3

DRAWING TITLE: BELFAST HALF MARATHON - 39 | REV: 0

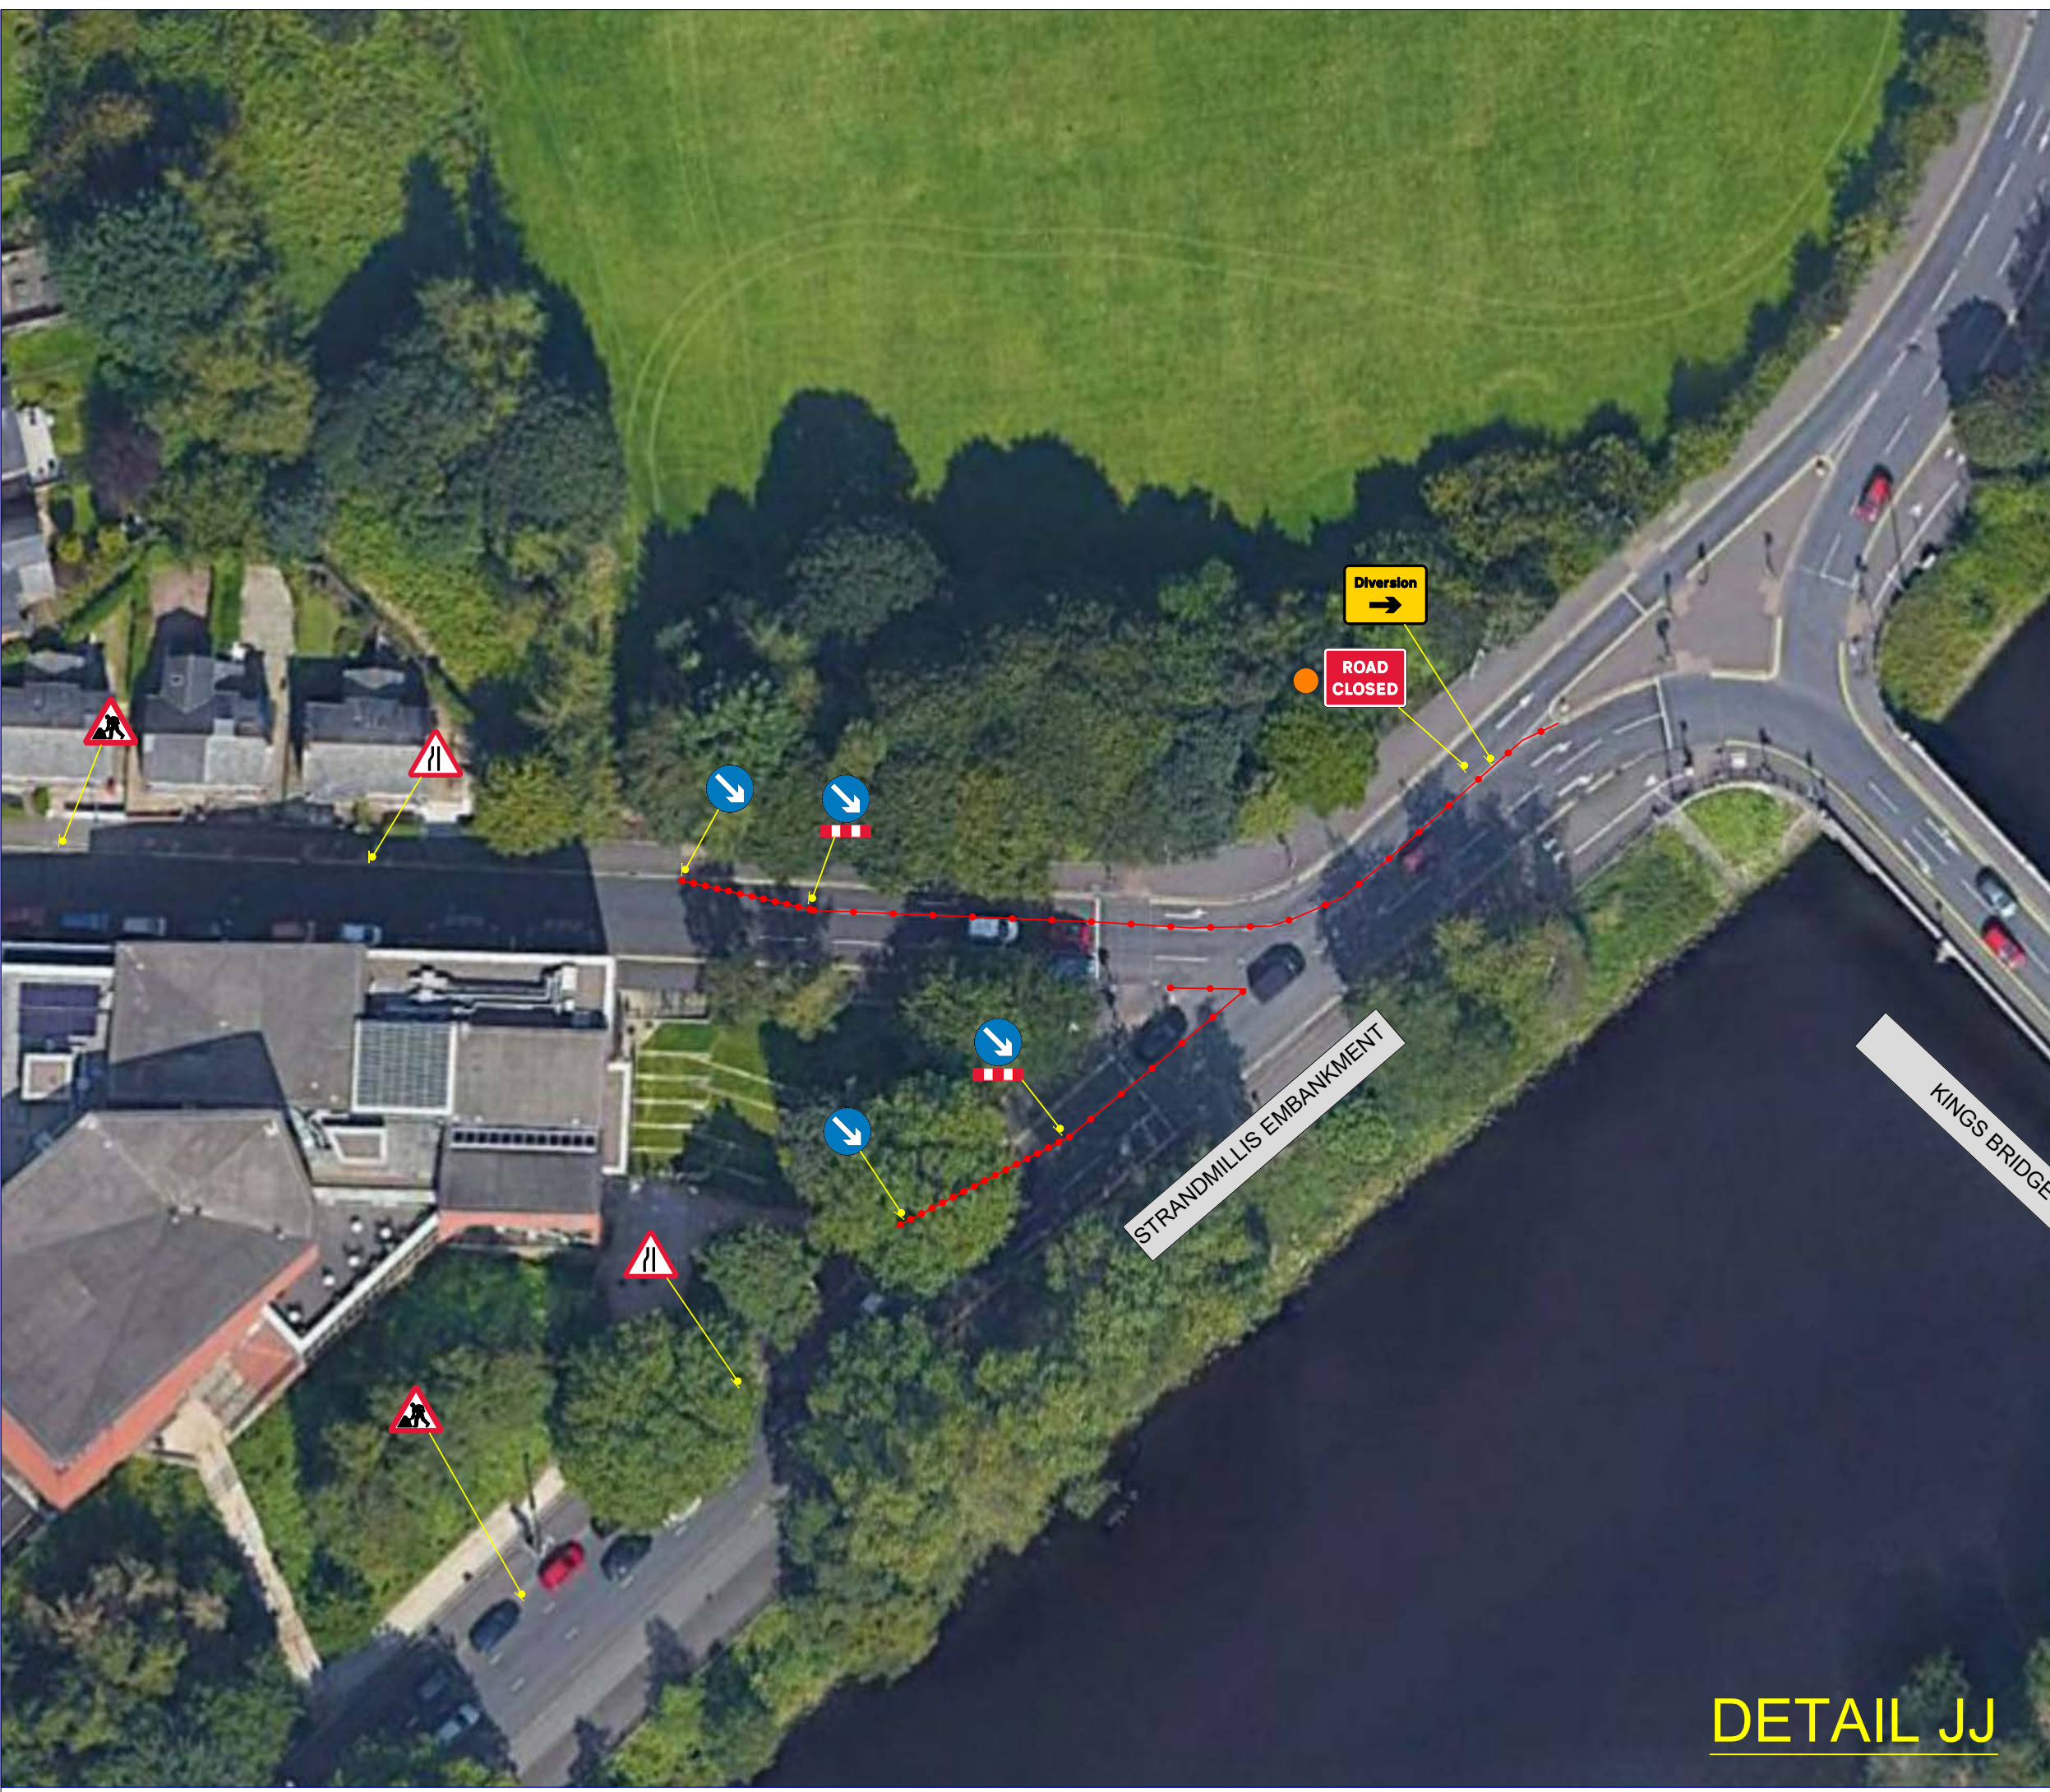

→ RUNNERS DIRECTION
→ TRAFFIC DIRECTION

EVENT ORGANISER
 TO PROVIDE
 MARSHALS AT ALL
 ROAD CLOSED
 SIGNS TO ADVISE
 PERMITTED
 MOVEMENT

DRAWING STATUS: **REVIEW** | SCHEME: **EVENT**



PROJECT: **BELFAST HALF MARATHON 2025**

TITLE: **STRANDMILLIS EMBANKMENT ROAD CLOSURES / LANE CLOSURES TRAFFIC MANAGEMENT DETAILS**

DESIGN CHECKLIST	Y/N
1- ARE ADVANCED NOTICE SIGNS/VMS SHOWN?	N
2- ARE RELEVANT DISCLAIMERS SHOWN?	Y
3- ARE PSNI LOCATIONS SHOWN?	N
4- ARE MARSHAL LOCATIONS SHOWN AT ROAD CLOSED SIGNS?	Y
5- ARE MARSHAL LOCATIONS SHOWN AT CENTRE LINE CONING?	Y

- KEY
- PSNI
 - Marshalls at Road Closed Signs (Marshalls to advise motorists of permitted movements - i.e no vehicles allowed onto marathon route from a side street)
 - Marshalls at Centre Line Coning (Marshalls to advise motorists of permitted movements - i.e vehicles from side streets only allowed to turn left)

APPROVED BY: **EVENT ORGANISER**
 EVENT TRAFFIC MANAGEMENT DOES NOT COMPLY WITH CH 8, PLEASE REFER TO CLAUSE 2.5 OF OUR TERMS OF BUSINESS FOR FURTHER INFORMATION

SCALE	DATE	DESIGN/DRAWN	SHT
N.T.S	25/06/2025	JCH	A3

DRAWING TITLE	REV.
BELFAST HALF MARATHON - 40	0

DETAIL JJ