


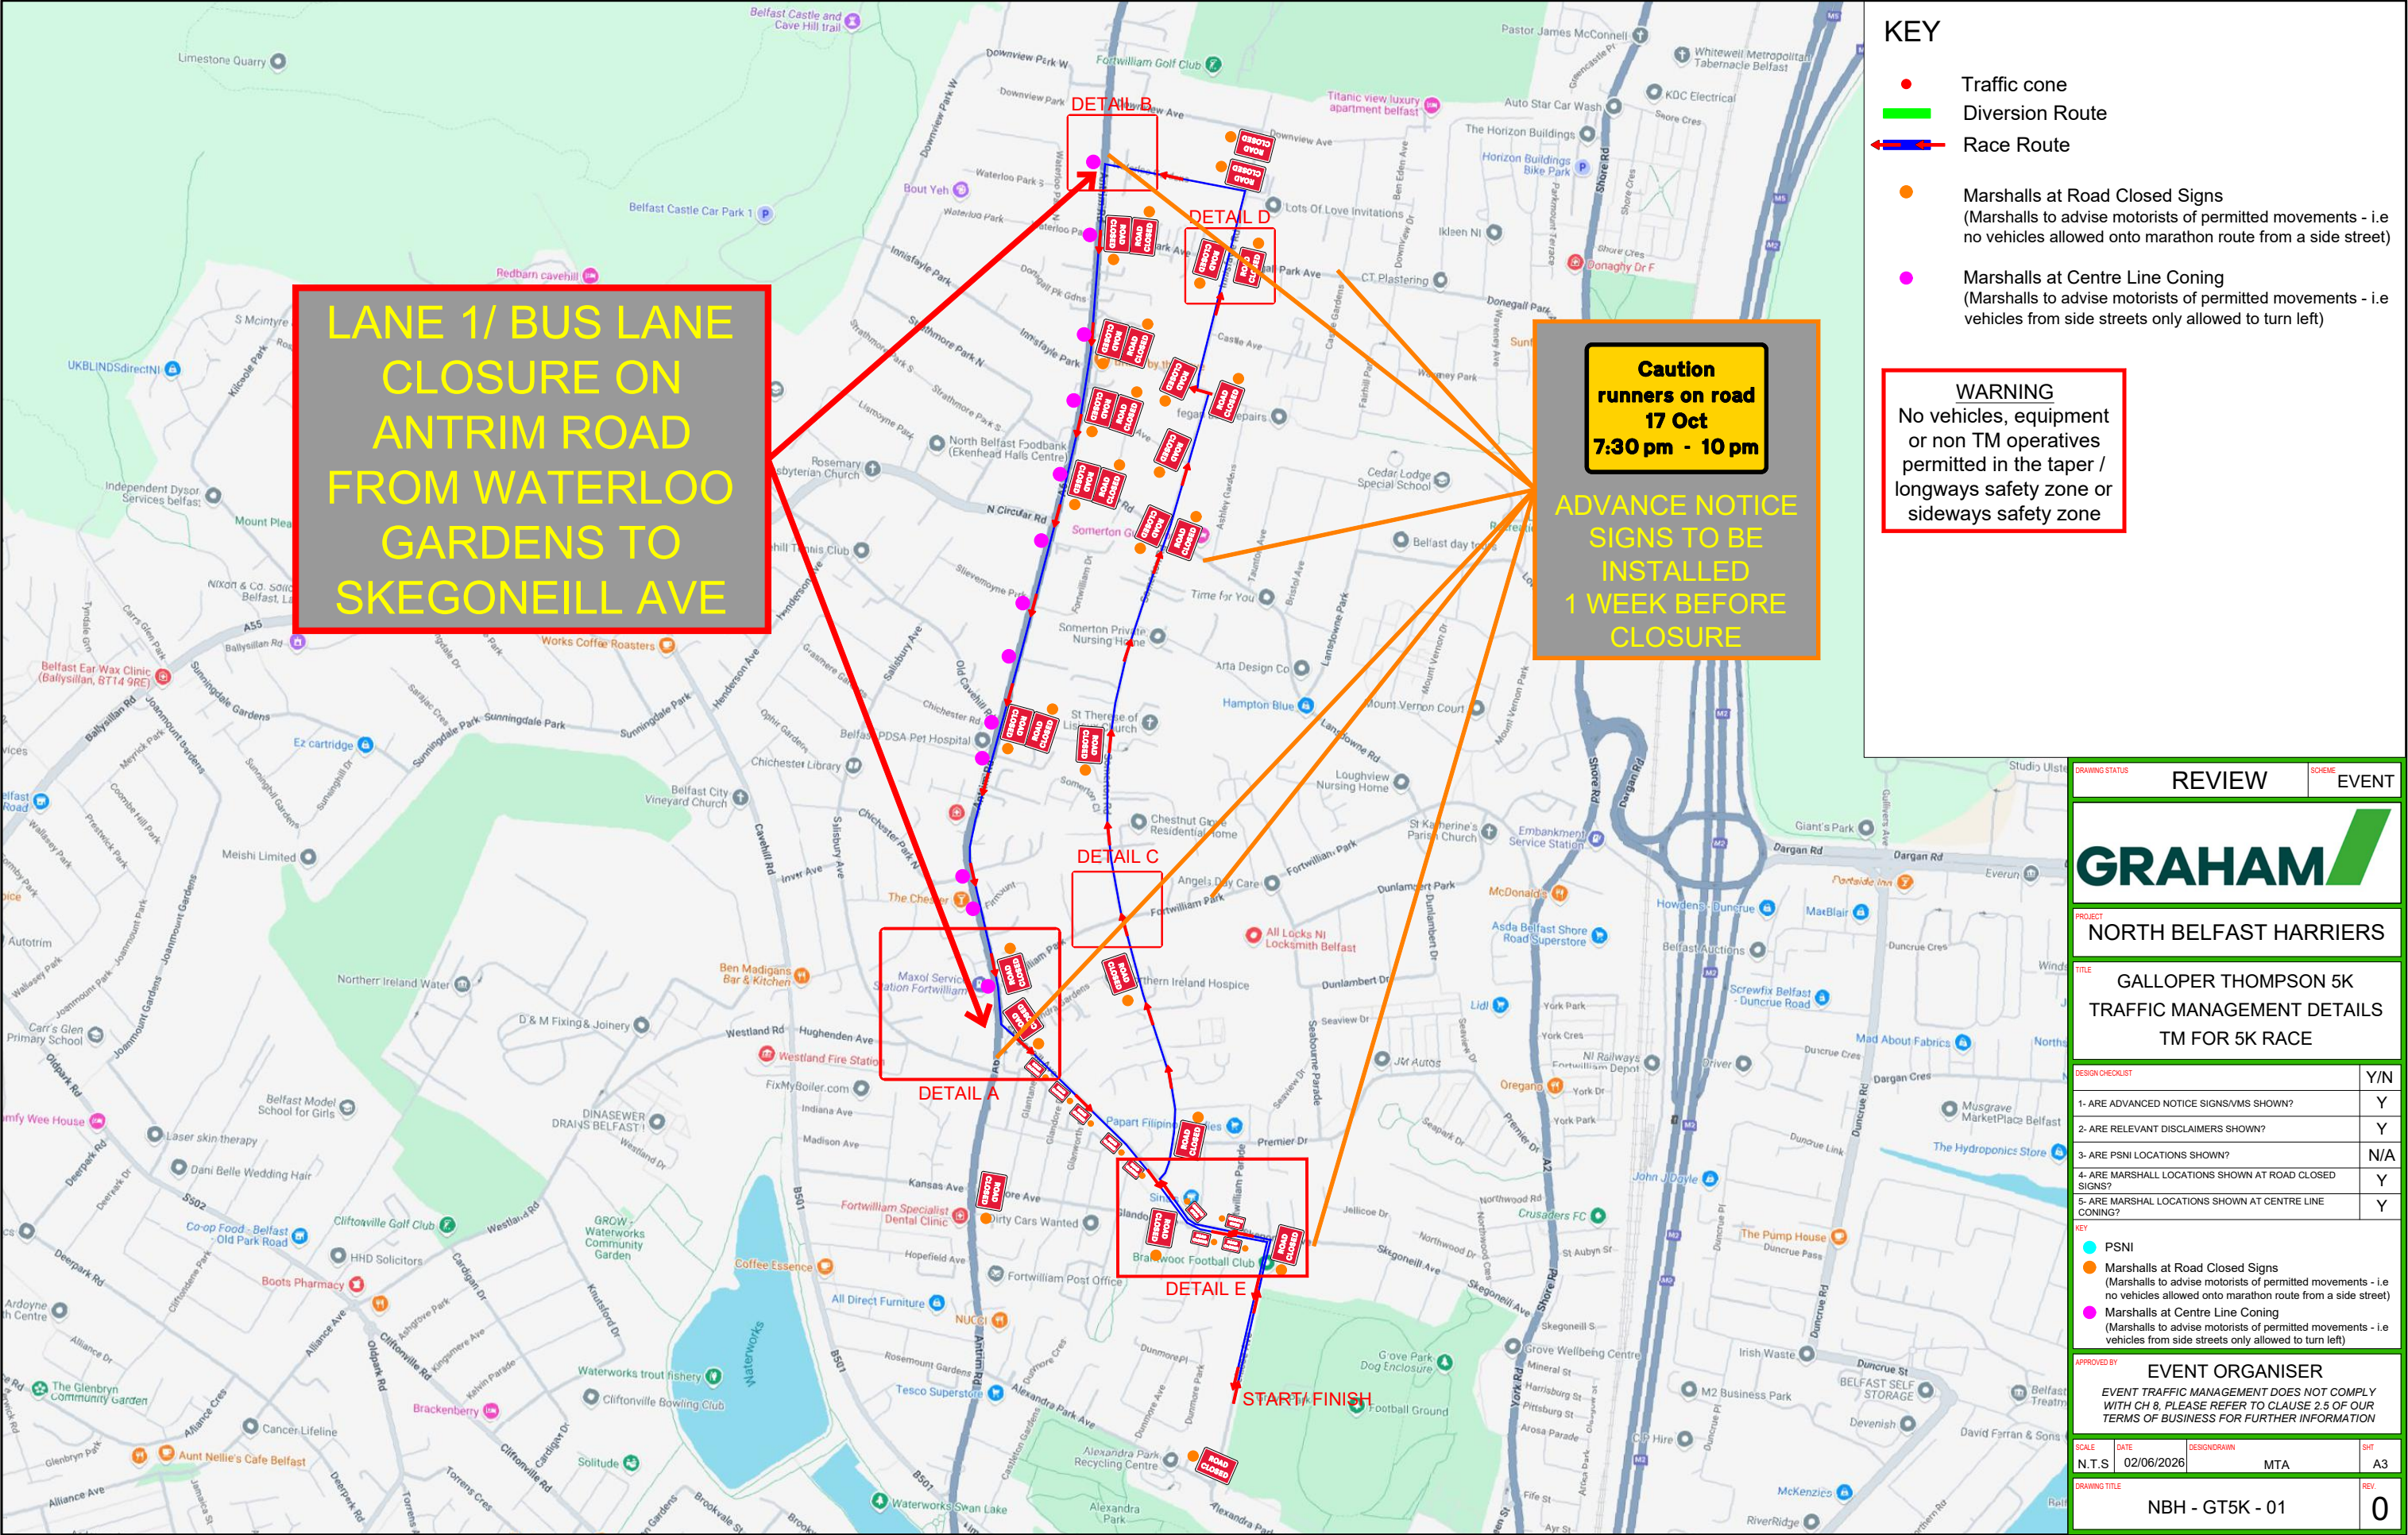

KEY


- Traffic cone
- Diversion Route
- ← Race Route
- Marshalls at Road Closed Signs
(Marshalls to advise motorists of permitted movements - i.e no vehicles allowed onto marathon route from a side street)
- Marshalls at Centre Line Coning
(Marshalls to advise motorists of permitted movements - i.e vehicles from side streets only allowed to turn left)

WARNING
No vehicles, equipment
or non TM operatives
permitted in the taper /
longways safety zone or
sideways safety zone

**LANE 1/ BUS LANE
CLOSURE ON
ANTRIM ROAD
FROM WATERLOO
GARDENS TO
SKEGONEILL AVE**

**Caution
runners on road
17 Oct
7:30 pm - 10 pm**
**ADVANCE NOTICE
SIGNS TO BE
INSTALLED
1 WEEK BEFORE
CLOSURE**

DRAWING STATUS		REVIEW	EVENT
PROJECT		NORTH BELFAST HARRIERS	
TITLE		GALLOPER THOMPSON 5K TRAFFIC MANAGEMENT DETAILS TM FOR 5K RACE	
DESIGN CHECKLIST		Y/N	
1- ARE ADVANCED NOTICE SIGNS/VMS SHOWN?		Y	
2- ARE RELEVANT DISCLAIMERS SHOWN?		Y	
3- ARE PSNI LOCATIONS SHOWN?		N/A	
4- ARE MARSHALL LOCATIONS SHOWN AT ROAD CLOSED SIGNS?		Y	
5- ARE MARSHALL LOCATIONS SHOWN AT CENTRE LINE CONING?		Y	
KEY			
● PSNI			
● Marshalls at Road Closed Signs (Marshalls to advise motorists of permitted movements - i.e no vehicles allowed onto marathon route from a side street)			
● Marshalls at Centre Line Coning (Marshalls to advise motorists of permitted movements - i.e vehicles from side streets only allowed to turn left)			
APPROVED BY		EVENT ORGANISER	
EVENT TRAFFIC MANAGEMENT DOES NOT COMPLY WITH CH 8. PLEASE REFER TO CLAUSE 2.5 OF OUR TERMS OF BUSINESS FOR FURTHER INFORMATION			
SCALE	DATE	DESIGNED BY	SHT
N.T.S	02/06/2026	MTA	A3
DRAWING TITLE			REV.
NBH - GT5K - 01			0

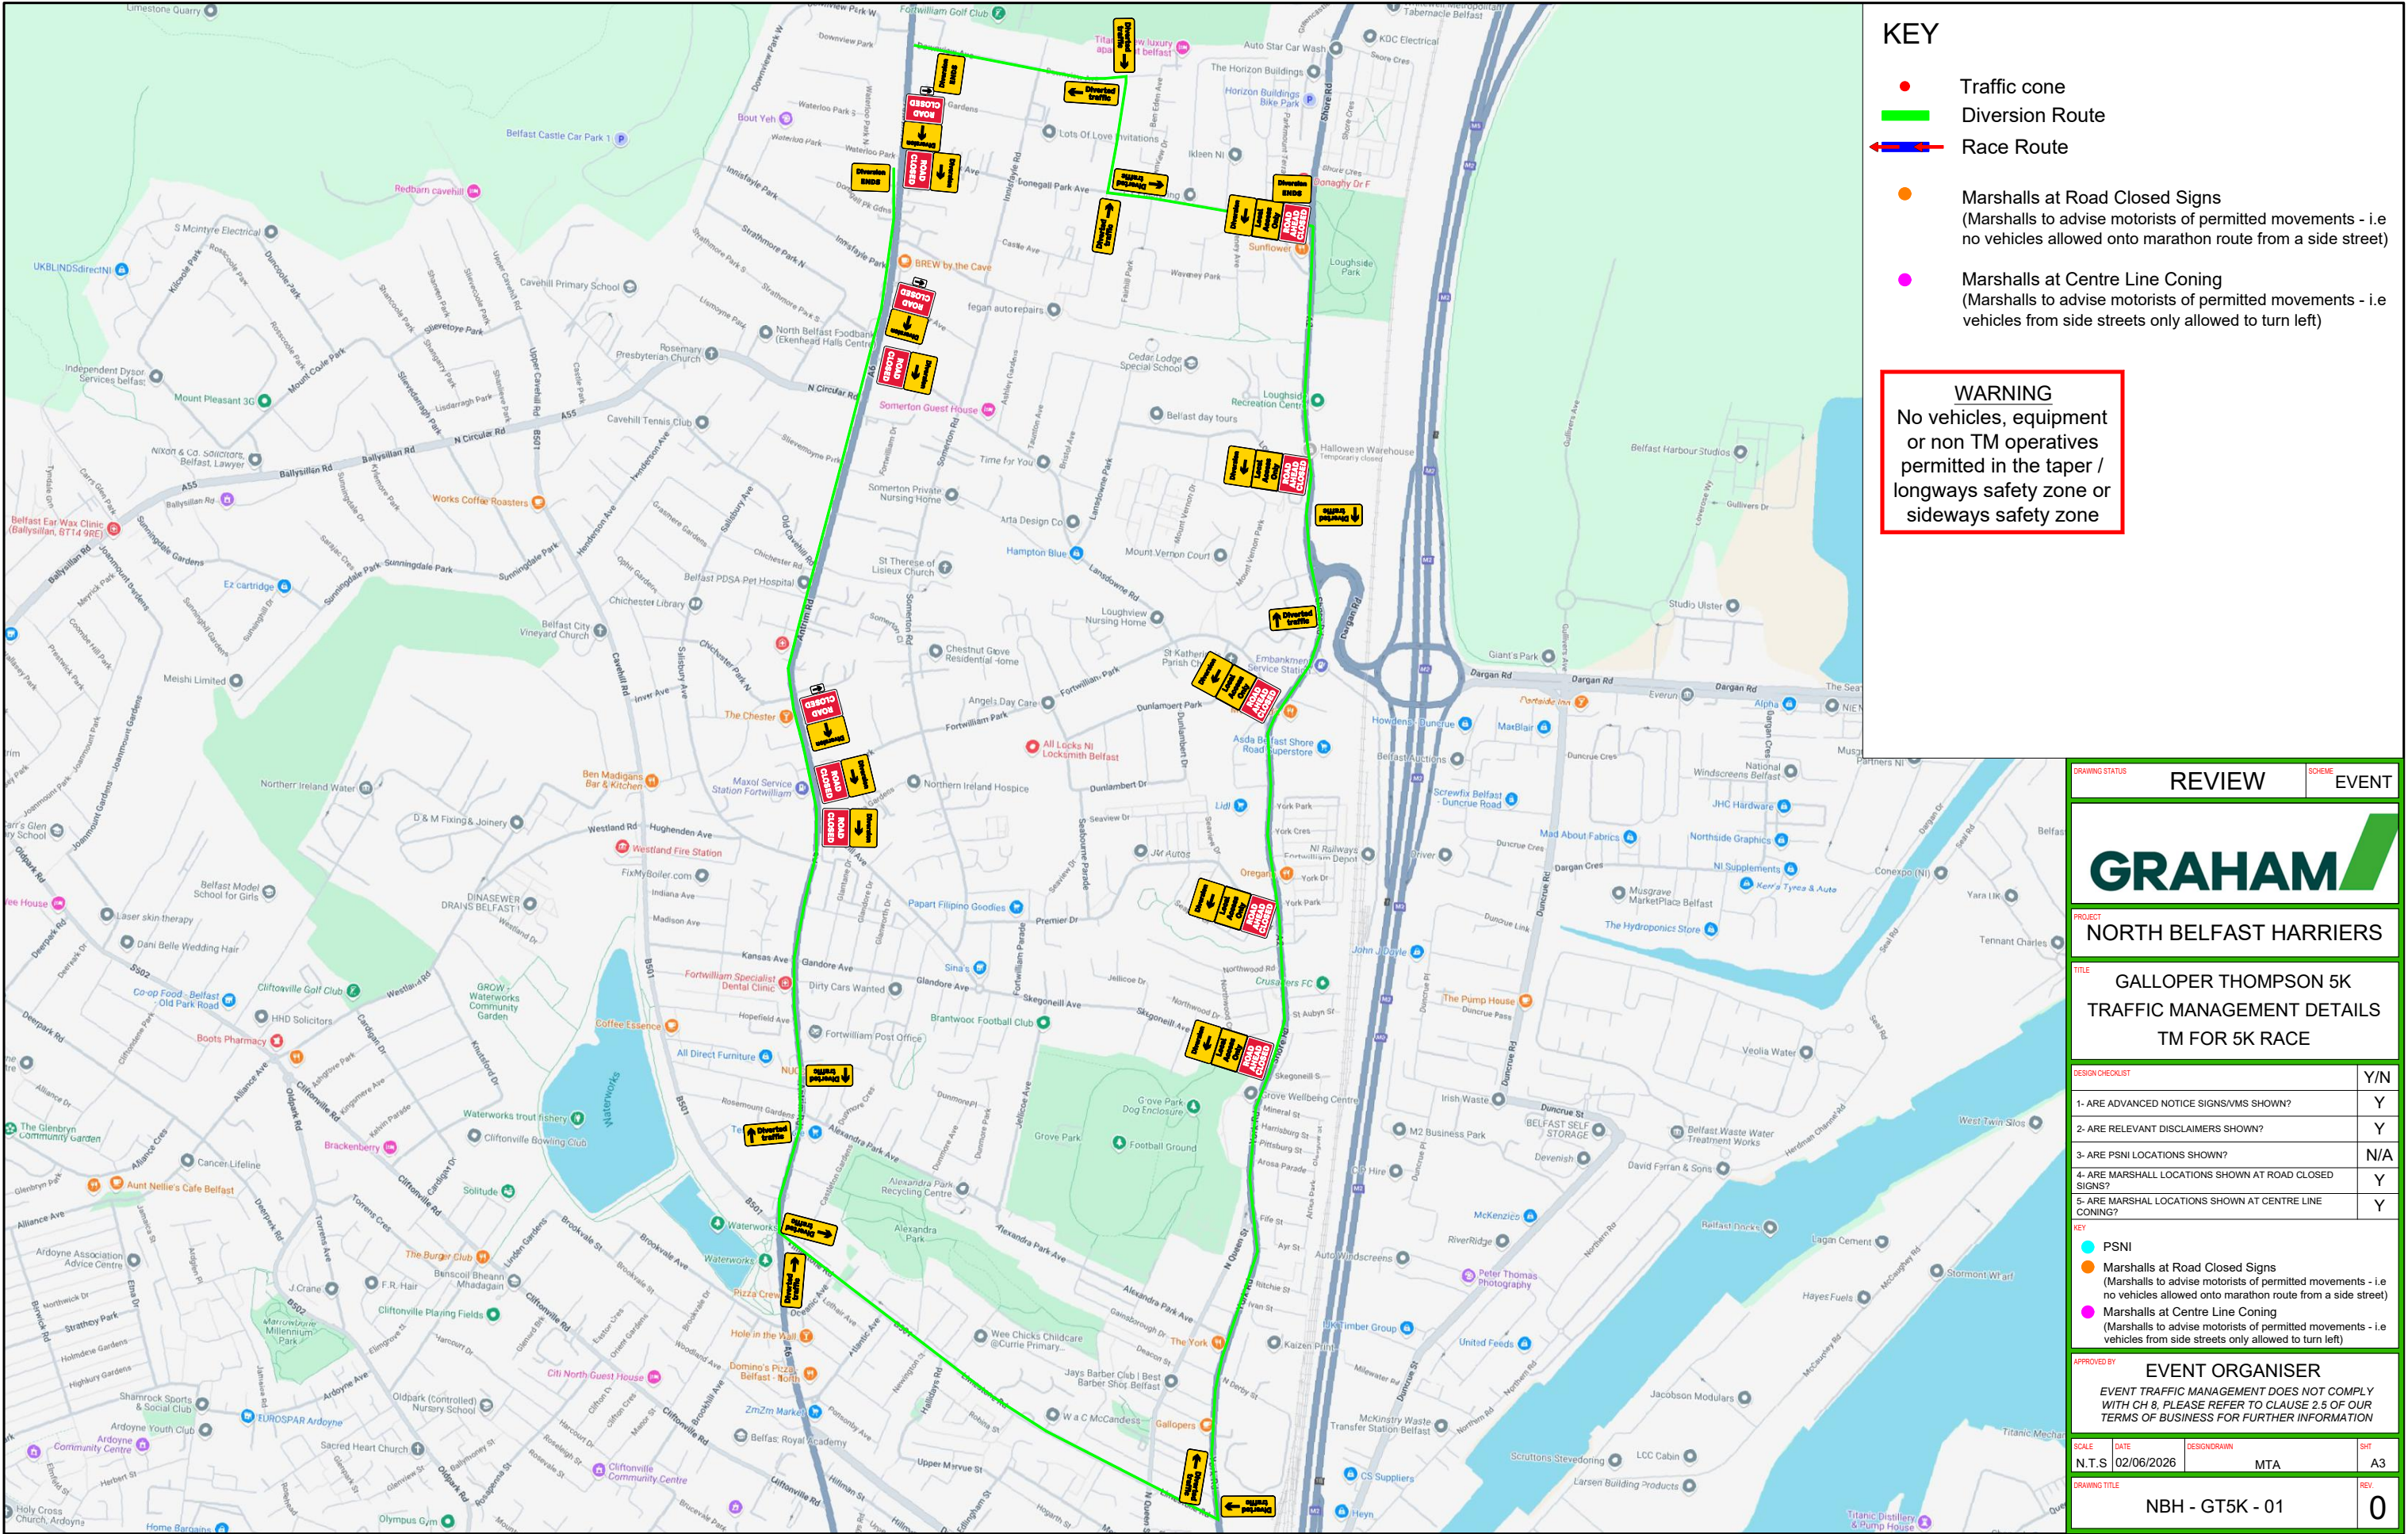

KEY

Traffic cone

Diversion Route

Race Route


Marshalls at Road Closed Signs
(Marshalls to advise motorists of permitted movements - i.e no vehicles allowed onto marathon route from a side street)

Marshalls at Centre Line Coning
(Marshalls to advise motorists of permitted movements - i.e vehicles from side streets only allowed to turn left)

WARNING

No vehicles, equipment or non TM operatives permitted in the taper / longways safety zone or sideways safety zone

DRAWING STATUS	REVIEW	SCHEME	EVENT
GRAHAM			
PROJECT NORTH BELFAST HARRIERS			
TITLE GALLOPER THOMPSON 5K TRAFFIC MANAGEMENT DETAILS TM FOR 5K RACE			
DESIGN CHECKLIST		Y/N	
1- ARE ADVANCED NOTICE SIGNS/VMS SHOWN?		Y	
2- ARE RELEVANT DISCLAIMERS SHOWN?		Y	
3- ARE PSNI LOCATIONS SHOWN?		N/A	
4- ARE MARSHALL LOCATIONS SHOWN AT ROAD CLOSED SIGNS?		Y	
5- ARE MARSHALL LOCATIONS SHOWN AT CENTRE LINE CONING?		Y	
KEY			
PSNI Marshalls at Road Closed Signs (Marshalls to advise motorists of permitted movements - i.e no vehicles allowed onto marathon route from a side street) Marshalls at Centre Line Coning (Marshalls to advise motorists of permitted movements - i.e vehicles from side streets only allowed to turn left)			
APPROVED BY EVENT ORGANISER EVENT TRAFFIC MANAGEMENT DOES NOT COMPLY WITH CH 8. PLEASE REFER TO CLAUSE 2.5 OF OUR TERMS OF BUSINESS FOR FURTHER INFORMATION			
SCALE N.T.S	DATE 02/06/2026	DESIGN/DRAWN MTA	SHT A3
DRAWING TITLE NBH - GT5K - 01			REV. 0

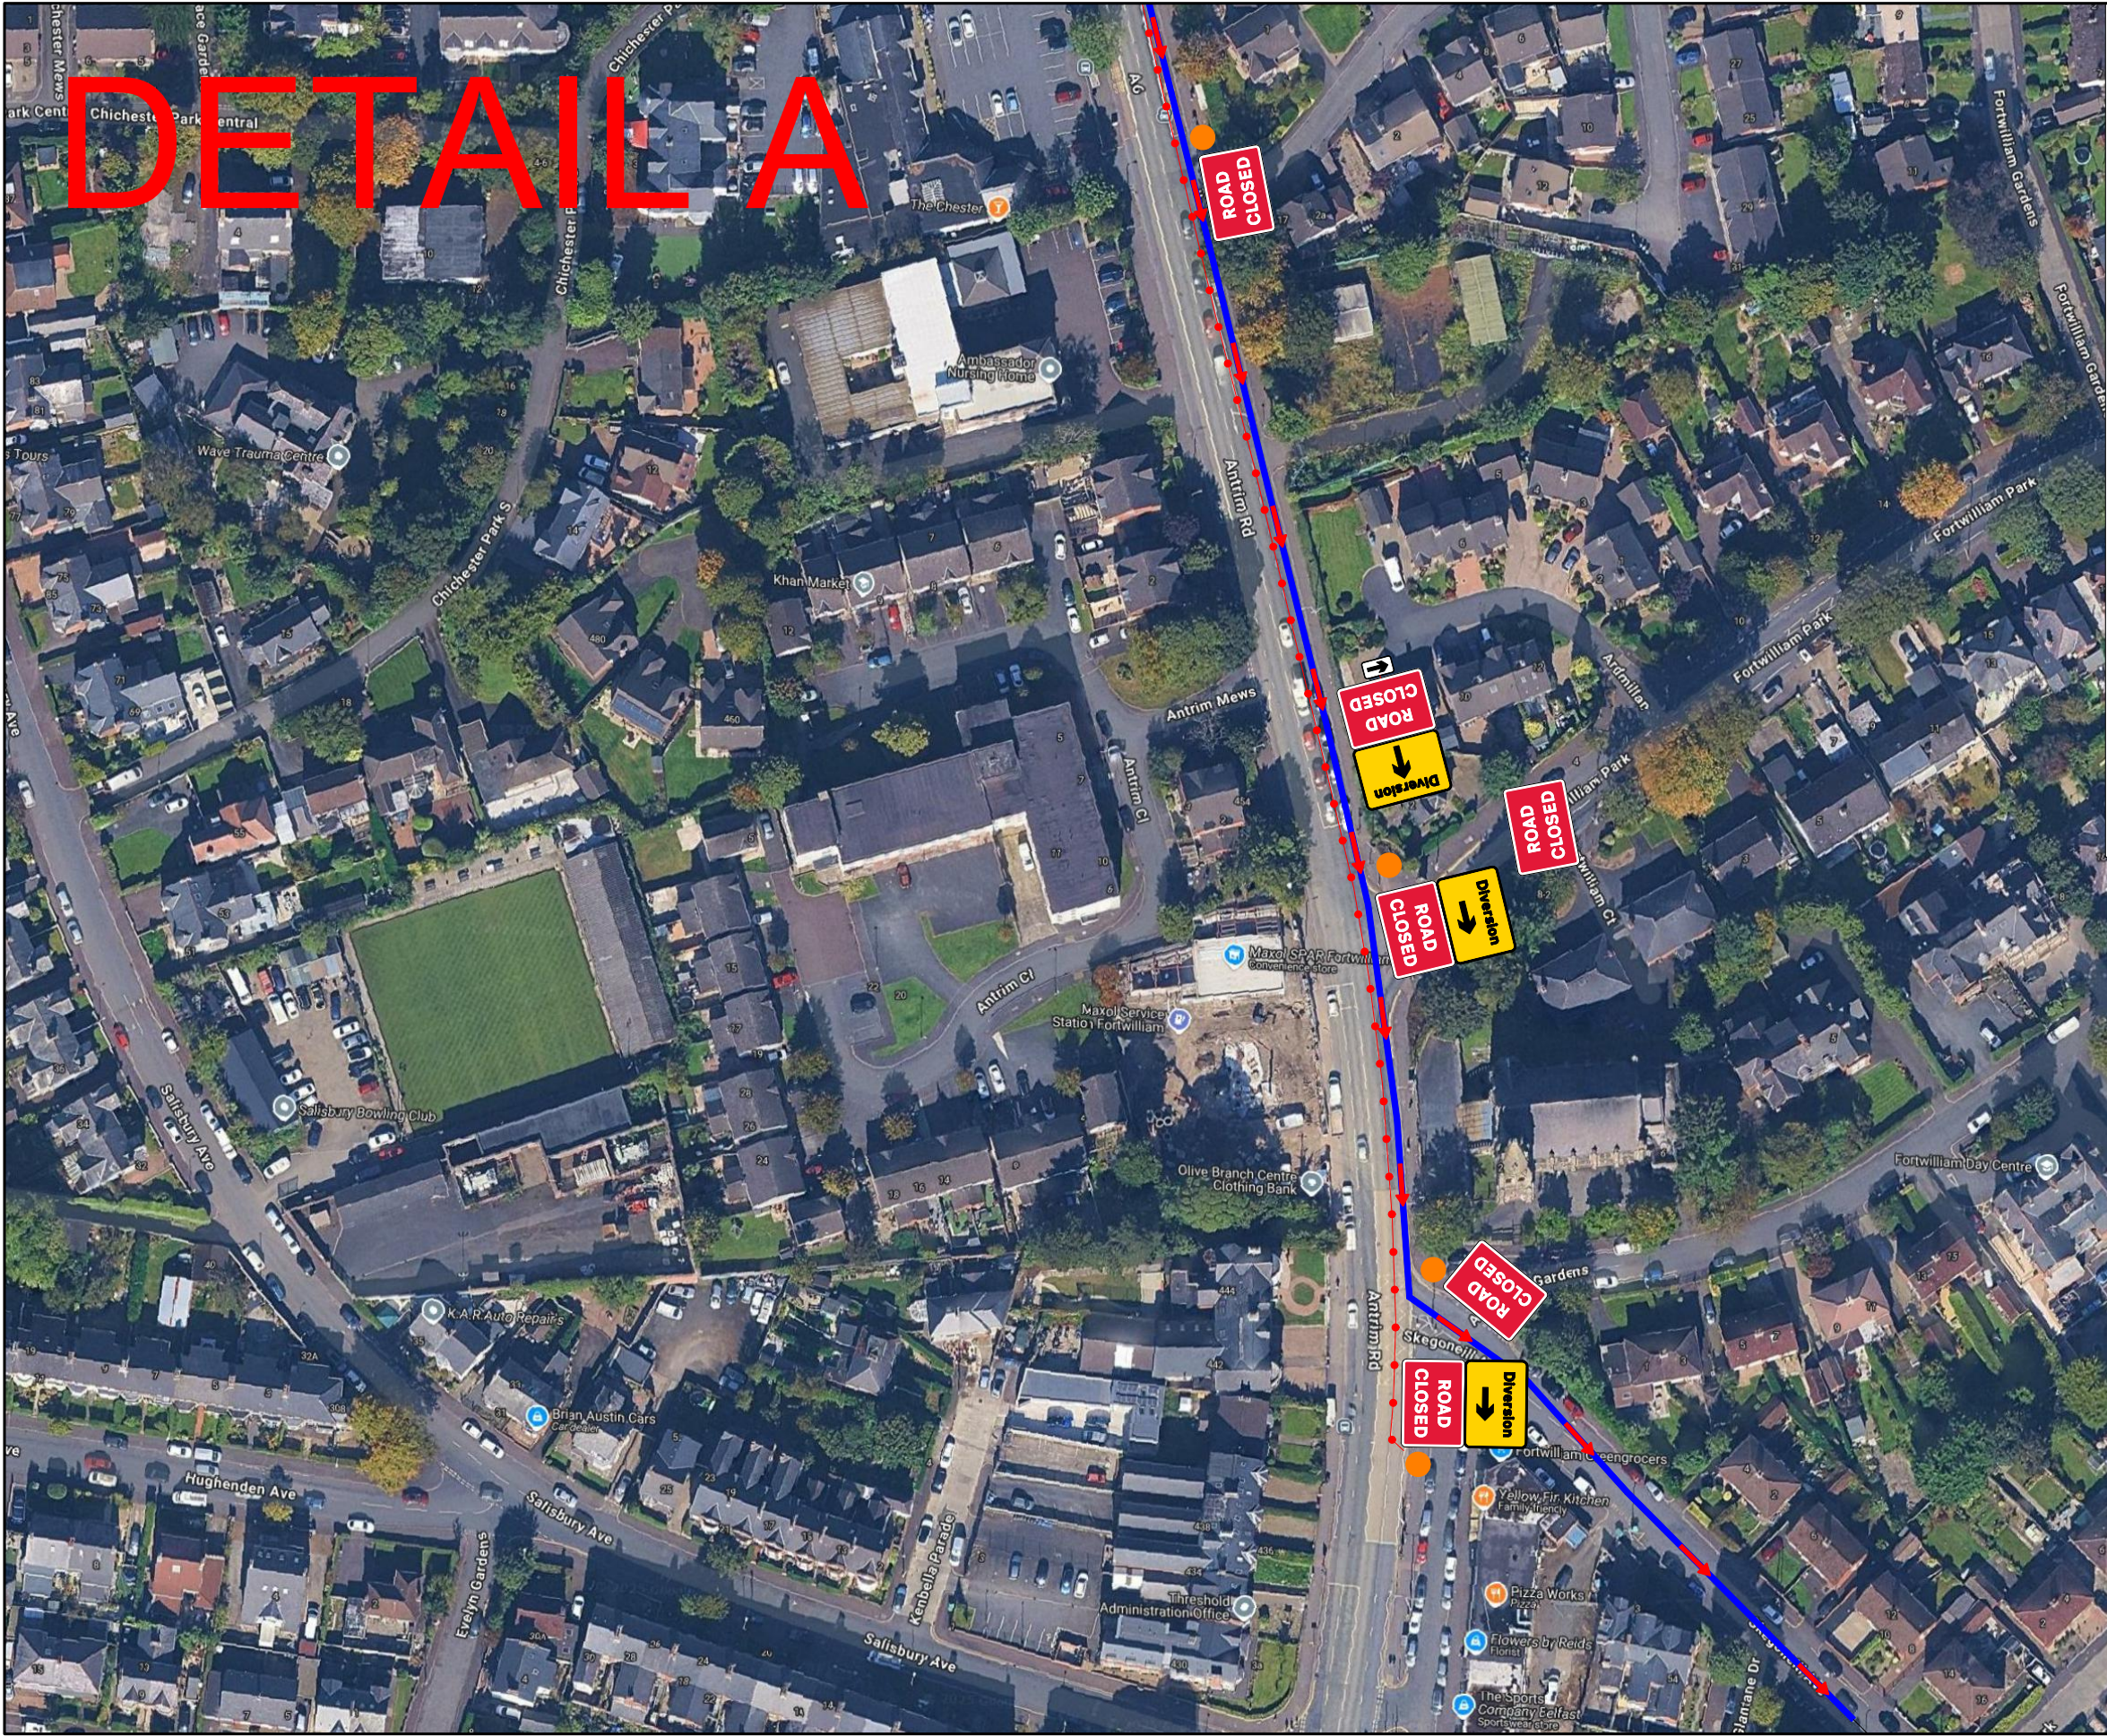


KEY

- Traffic cone
- Diversion Route
- ← Race Route
- Marshalls at Road Closed Signs
(Marshalls to advise motorists of permitted movements - i.e no vehicles allowed onto marathon route from a side street)
- Marshalls at Centre Line Coning
(Marshalls to advise motorists of permitted movements - i.e vehicles from side streets only allowed to turn left)

WARNING
No vehicles, equipment or non TM operatives permitted in the taper / longways safety zone or sideways safety zone

DRAWING STATUS	REVIEW	SCHEME	EVENT
GRAHAM			
PROJECT	NORTH BELFAST HARRIERS		
TITLE	GALLOPER THOMPSON 5K TRAFFIC MANAGEMENT DETAILS TM FOR 5K RACE		
DESIGN CHECKLIST			
1- ARE ADVANCED NOTICE SIGNS/VMS SHOWN?	Y		
2- ARE RELEVANT DISCLAIMERS SHOWN?	Y		
3- ARE PSNI LOCATIONS SHOWN?	N/A		
4- ARE MARSHALL LOCATIONS SHOWN AT ROAD CLOSED SIGNS?	Y		
5- ARE MARSHALL LOCATIONS SHOWN AT CENTRE LINE CONING?	Y		
KEY			
● PSNI			
● Marshalls at Road Closed Signs (Marshalls to advise motorists of permitted movements - i.e no vehicles allowed onto marathon route from a side street)			
● Marshalls at Centre Line Coning (Marshalls to advise motorists of permitted movements - i.e vehicles from side streets only allowed to turn left)			
APPROVED BY	EVENT ORGANISER		
EVENT TRAFFIC MANAGEMENT DOES NOT COMPLY WITH CH 8. PLEASE REFER TO CLAUSE 2.5 OF OUR TERMS OF BUSINESS FOR FURTHER INFORMATION			
SCALE	DATE	DESIGN/DRAWN	SHT
N.T.S	02/06/2026	MTA	A3
DRAWING TITLE	NBH - GT5K - 03		REV.
			0

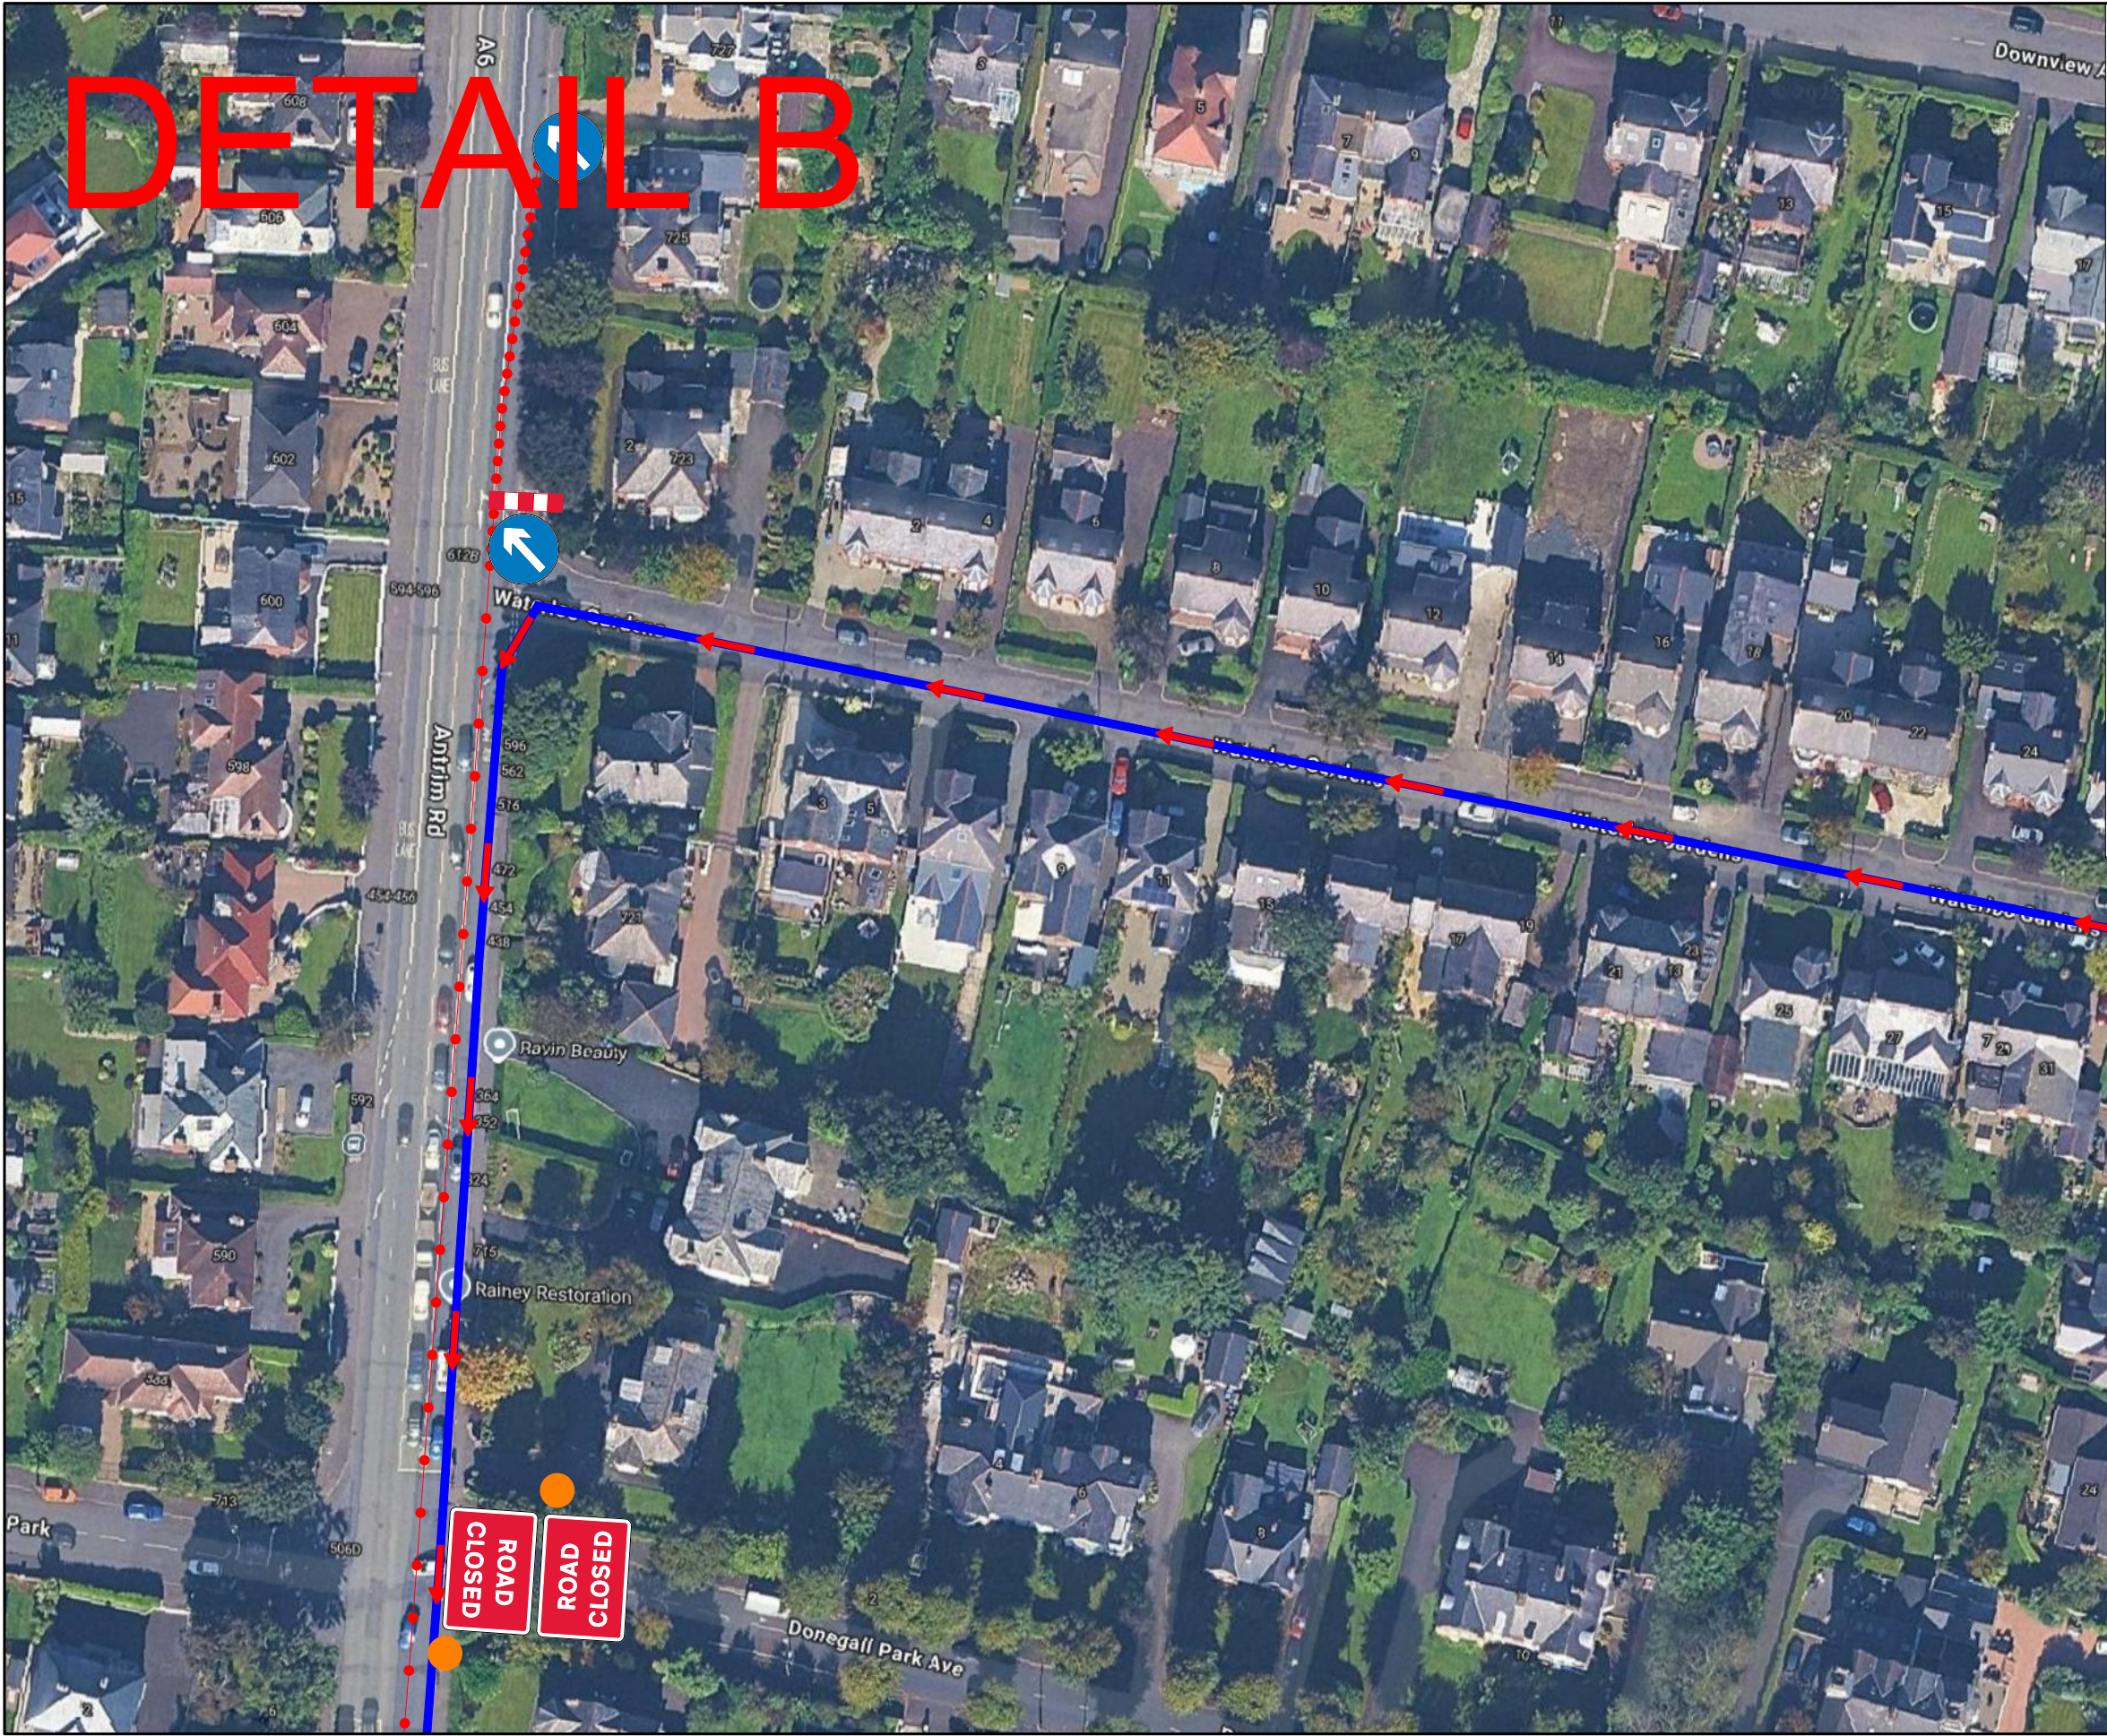

KEY

Traffic cone

Diversion Route

Race Route

Marshalls at Road Closed Signs
(Marshalls to advise motorists of permitted movements - i.e no vehicles allowed onto marathon route from a side street)

Marshalls at Centre Line Coning
(Marshalls to advise motorists of permitted movements - i.e vehicles from side streets only allowed to turn left)

WARNING

No vehicles, equipment or non TM operatives permitted in the taper / longways safety zone or sideways safety zone

DRAWING STATUS		REVIEW		SCHEME		EVENT	
GRAHAM							
PROJECT		NORTH BELFAST HARRIERS					
TITLE		GALLOPER THOMPSON 5K TRAFFIC MANAGEMENT DETAILS TM FOR 5K RACE					
DESIGN CHECKLIST				Y/N			
1- ARE ADVANCED NOTICE SIGNS/VMS SHOWN?				Y			
2- ARE RELEVANT DISCLAIMERS SHOWN?				Y			
3- ARE PSNI LOCATIONS SHOWN?				N/A			
4- ARE MARSHALL LOCATIONS SHOWN AT ROAD CLOSED SIGNS?				Y			
5- ARE MARSHAL LOCATIONS SHOWN AT CENTRE LINE CONING?				Y			
KEY							
PSNI Marshalls at Road Closed Signs (Marshalls to advise motorists of permitted movements - i.e no vehicles allowed onto marathon route from a side street) Marshalls at Centre Line Coning (Marshalls to advise motorists of permitted movements - i.e vehicles from side streets only allowed to turn left)							
APPROVED BY				EVENT ORGANISER			
EVENT TRAFFIC MANAGEMENT DOES NOT COMPLY WITH CH 8. PLEASE REFER TO CLAUSE 2.5 OF OUR TERMS OF BUSINESS FOR FURTHER INFORMATION							
SCALE		DATE		DESIGNED BY		SHT	
N.T.S		02/06/2026		MTA		A3	
DRAWING TITLE				REV.			
NBH - GT5K - 04				0			


DETAIL C

STOP/WORKS
OPERATIONS AND
BARRIERS IN PLACE
UNTIL LAST RUNNER
HAS CROSSED
JUNCTION AND ROAD
CLOSED SIGNS AND
BARRIERS INSTALLED
BEHIND

KEY

- Traffic cone
- Diversion Route
- ← Race Route
- Marshalls at Road Closed Signs
(Marshalls to advise motorists of permitted movements - i.e no vehicles allowed onto marathon route from a side street)
- Marshalls at Centre Line Coning
(Marshalls to advise motorists of permitted movements - i.e vehicles from side streets only allowed to turn left)

WARNING
No vehicles, equipment
or non TM operatives
permitted in the taper /
longways safety zone or
sideways safety zone

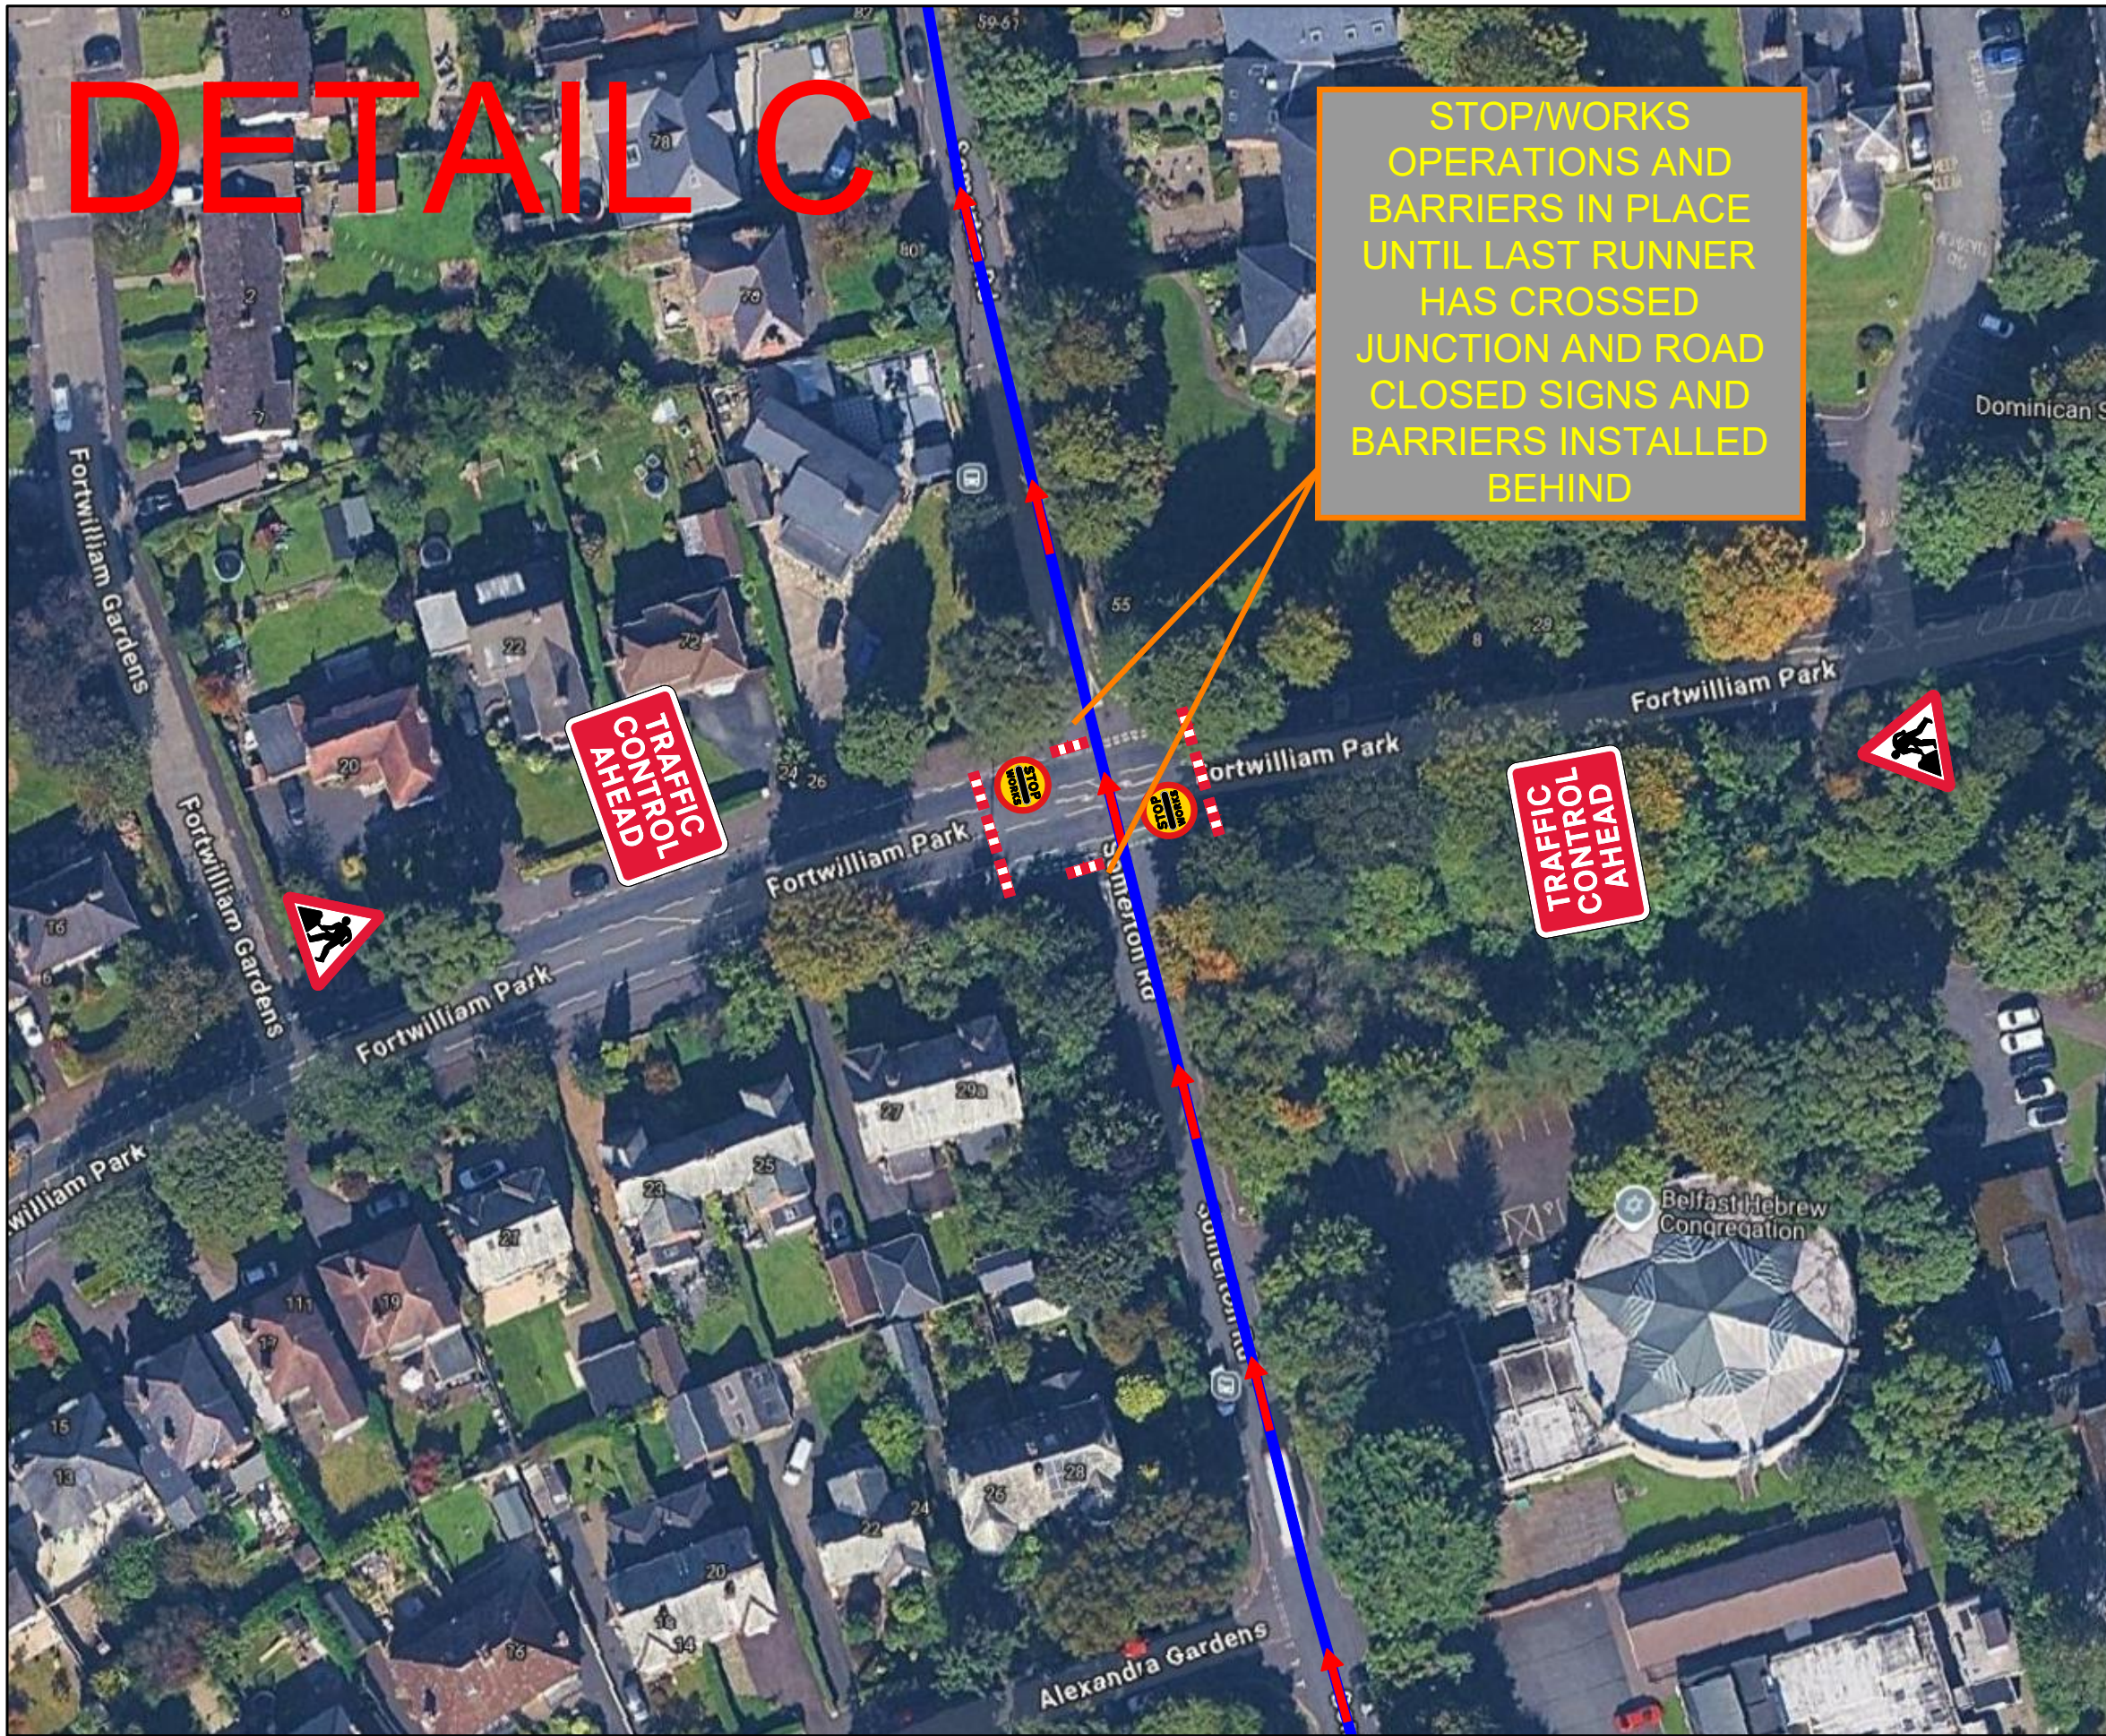

DRAWING STATUS REVIEW EVENT

GRAHAM

PROJECT NORTH BELFAST HARRIERS

TITLE GALLOPER THOMPSON 5K
TRAFFIC MANAGEMENT DETAILS
TM FOR 5K RACE

DESIGN CHECKLIST	Y/N
1- ARE ADVANCED NOTICE SIGNS/VMS SHOWN?	Y
2- ARE RELEVANT DISCLAIMERS SHOWN?	Y
3- ARE PSNI LOCATIONS SHOWN?	N/A
4- ARE MARSHALL LOCATIONS SHOWN AT ROAD CLOSED SIGNS?	Y
5- ARE MARSHALL LOCATIONS SHOWN AT CENTRE LINE CONING?	Y


KEY

- PSNI
- Marshalls at Road Closed Signs
(Marshalls to advise motorists of permitted movements - i.e no vehicles allowed onto marathon route from a side street)
- Marshalls at Centre Line Coning
(Marshalls to advise motorists of permitted movements - i.e vehicles from side streets only allowed to turn left)

APPROVED BY EVENT ORGANISER
EVENT TRAFFIC MANAGEMENT DOES NOT COMPLY
WITH CH 8. PLEASE REFER TO CLAUSE 2.5 OF OUR
TERMS OF BUSINESS FOR FURTHER INFORMATION

SCALE DATE DESIGNER SHT
N.T.S 02/06/2026 MTA A3

DRAWING TITLE REV.
NBH - GT5K - 05 0

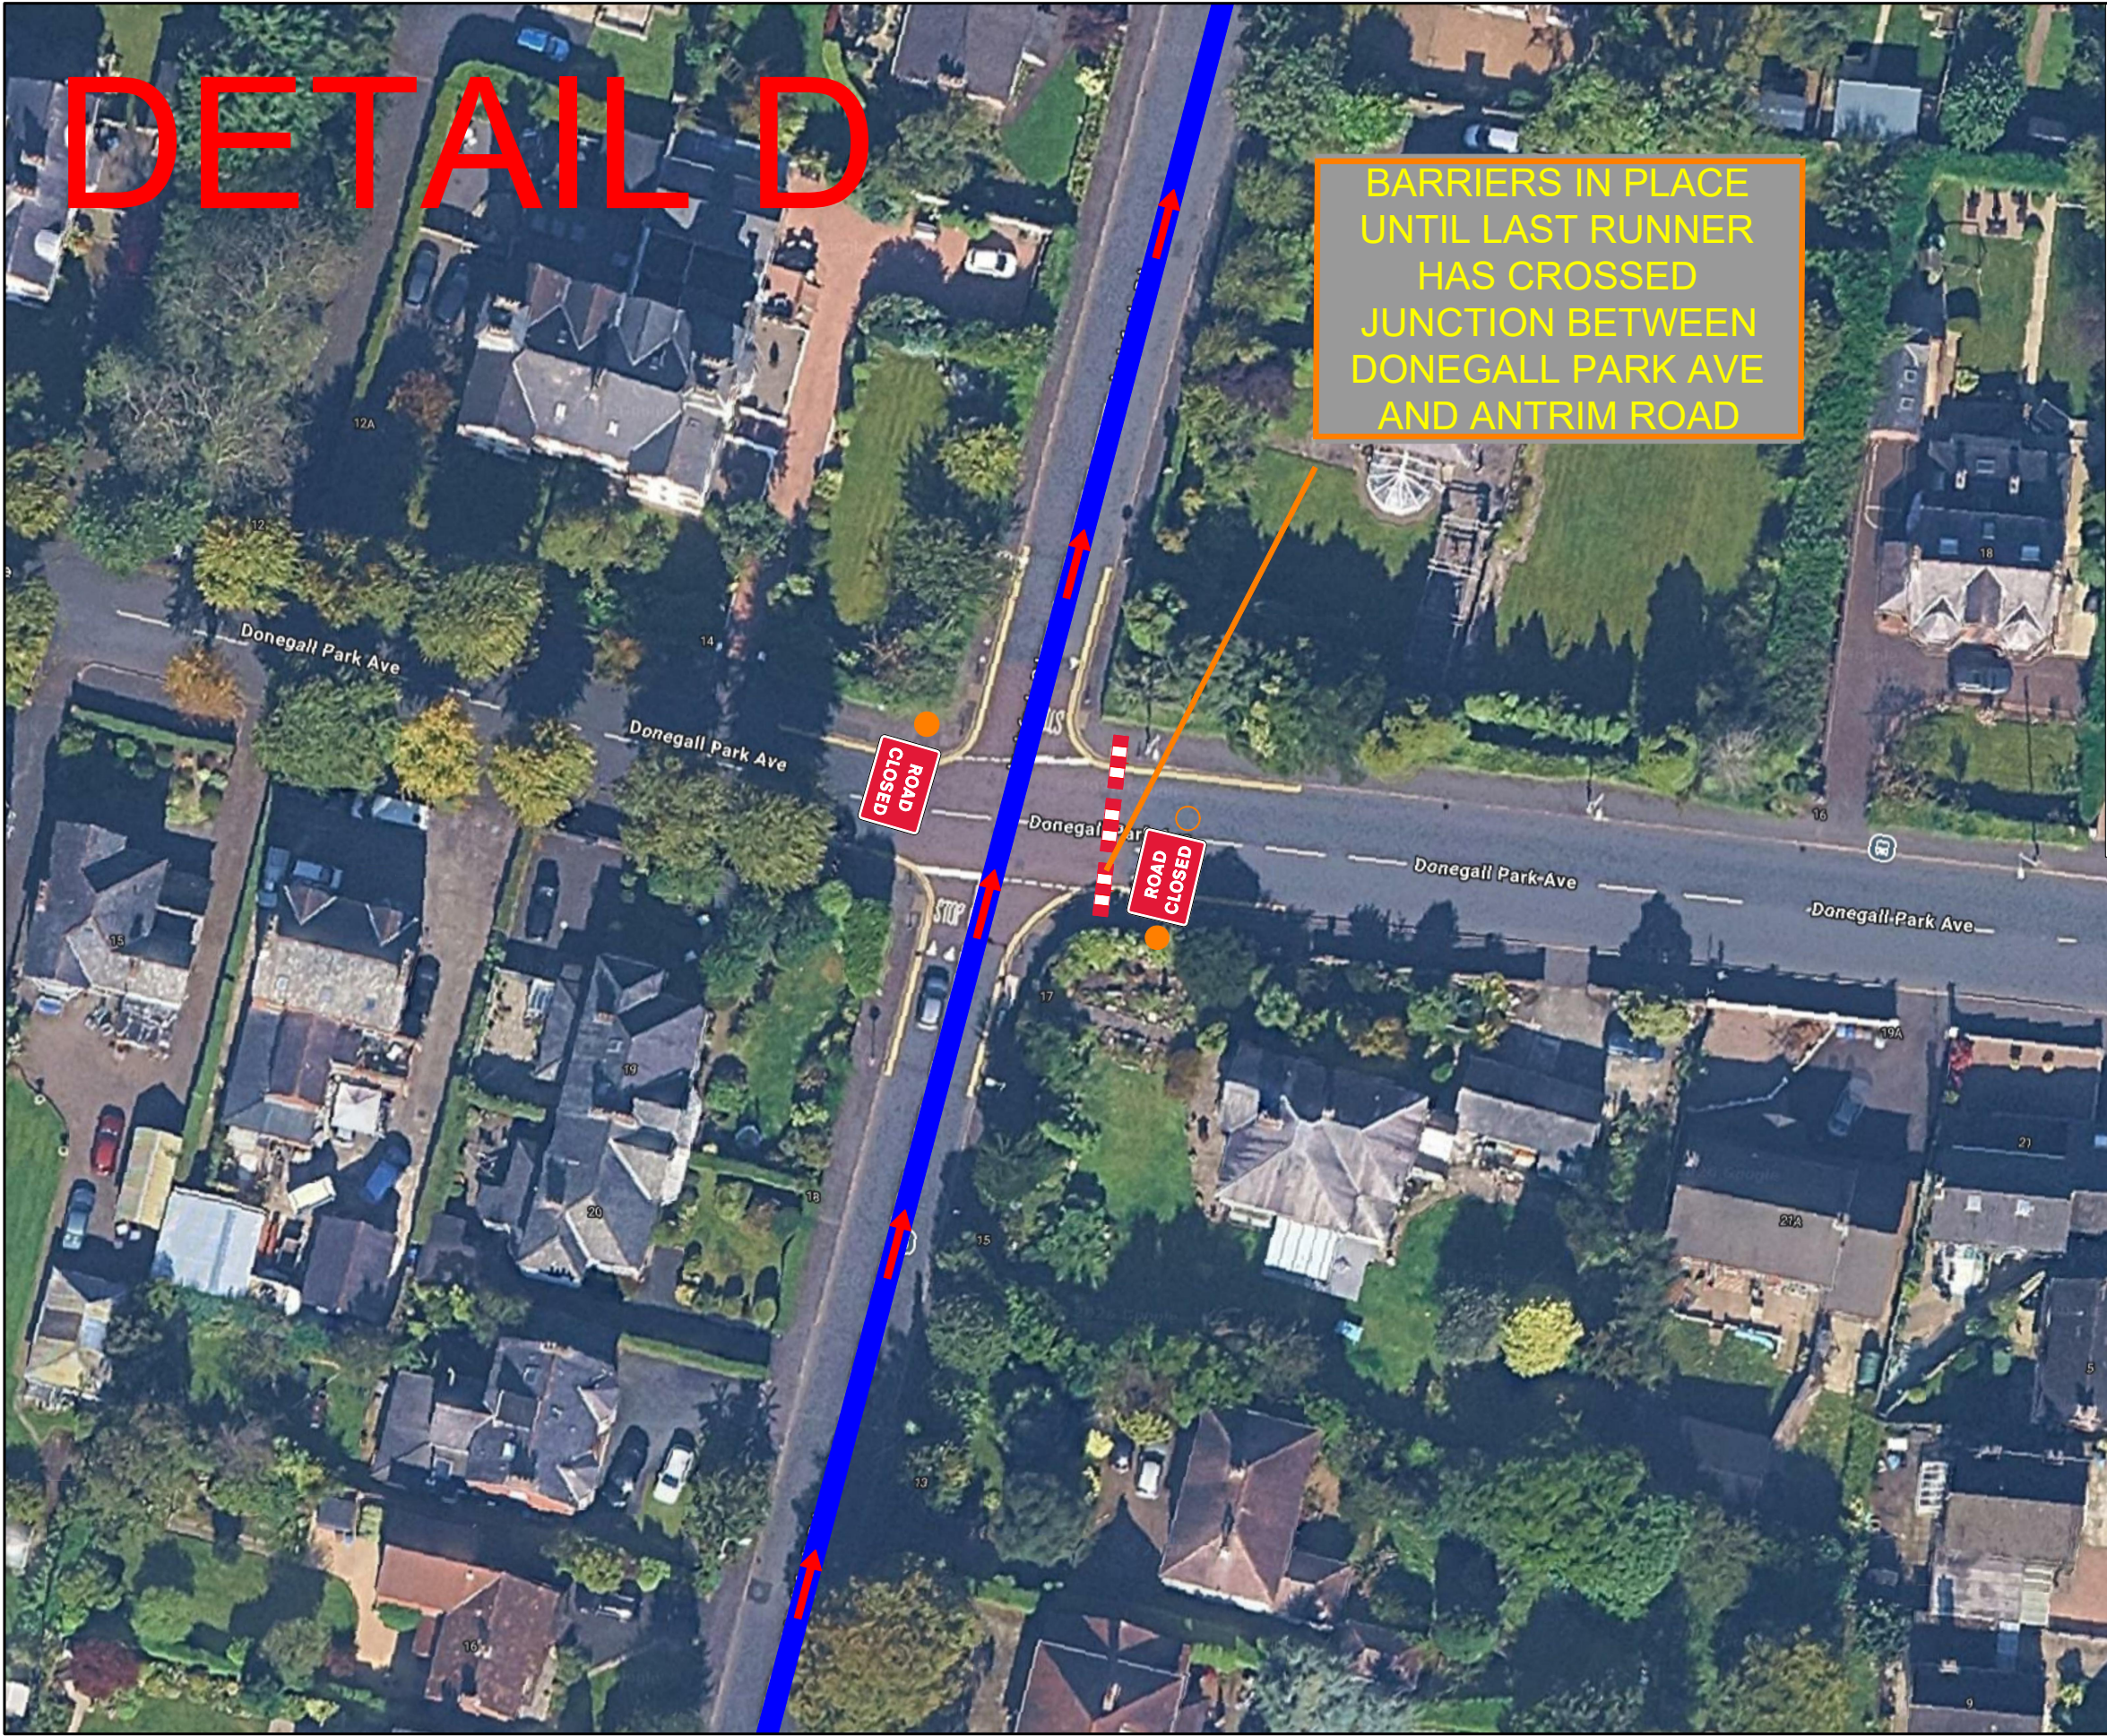

DETAIL D

BARRIERS IN PLACE
UNTIL LAST RUNNER
HAS CROSSED
JUNCTION BETWEEN
DONEGALL PARK AVE
AND ANTRIM ROAD

KEY

- Traffic cone
- Diversion Route
- ← Race Route
- Marshalls at Road Closed Signs
(Marshalls to advise motorists of permitted movements - i.e no vehicles allowed onto marathon route from a side street)
- Marshalls at Centre Line Coning
(Marshalls to advise motorists of permitted movements - i.e vehicles from side streets only allowed to turn left)

WARNING
No vehicles, equipment
or non TM operatives
permitted in the taper /
longways safety zone or
sideways safety zone

DRAWING STATUS REVIEW EVENT




PROJECT NORTH BELFAST HARRIERS
TITLE GALLOPER THOMPSON 5K
TRAFFIC MANAGEMENT DETAILS
TM FOR 5K RACE

DESIGN CHECKLIST	Y/N
1- ARE ADVANCED NOTICE SIGNS/VMS SHOWN?	Y
2- ARE RELEVANT DISCLAIMERS SHOWN?	Y
3- ARE PSNI LOCATIONS SHOWN?	N/A
4- ARE MARSHALL LOCATIONS SHOWN AT ROAD CLOSED SIGNS?	Y
5- ARE MARSHALL LOCATIONS SHOWN AT CENTRE LINE CONING?	Y

- KEY
- PSNI
 - Marshalls at Road Closed Signs
(Marshalls to advise motorists of permitted movements - i.e no vehicles allowed onto marathon route from a side street)
 - Marshalls at Centre Line Coning
(Marshalls to advise motorists of permitted movements - i.e vehicles from side streets only allowed to turn left)

APPROVED BY EVENT ORGANISER
EVENT TRAFFIC MANAGEMENT DOES NOT COMPLY
WITH CH 8. PLEASE REFER TO CLAUSE 2.5 OF OUR
TERMS OF BUSINESS FOR FURTHER INFORMATION

SCALE	DATE	DESIGN/DRAWN	SHT
N.T.S	02/06/2026	MTA	A3
DRAWING TITLE	REV.	NBH - GT5K - 06	
	0		

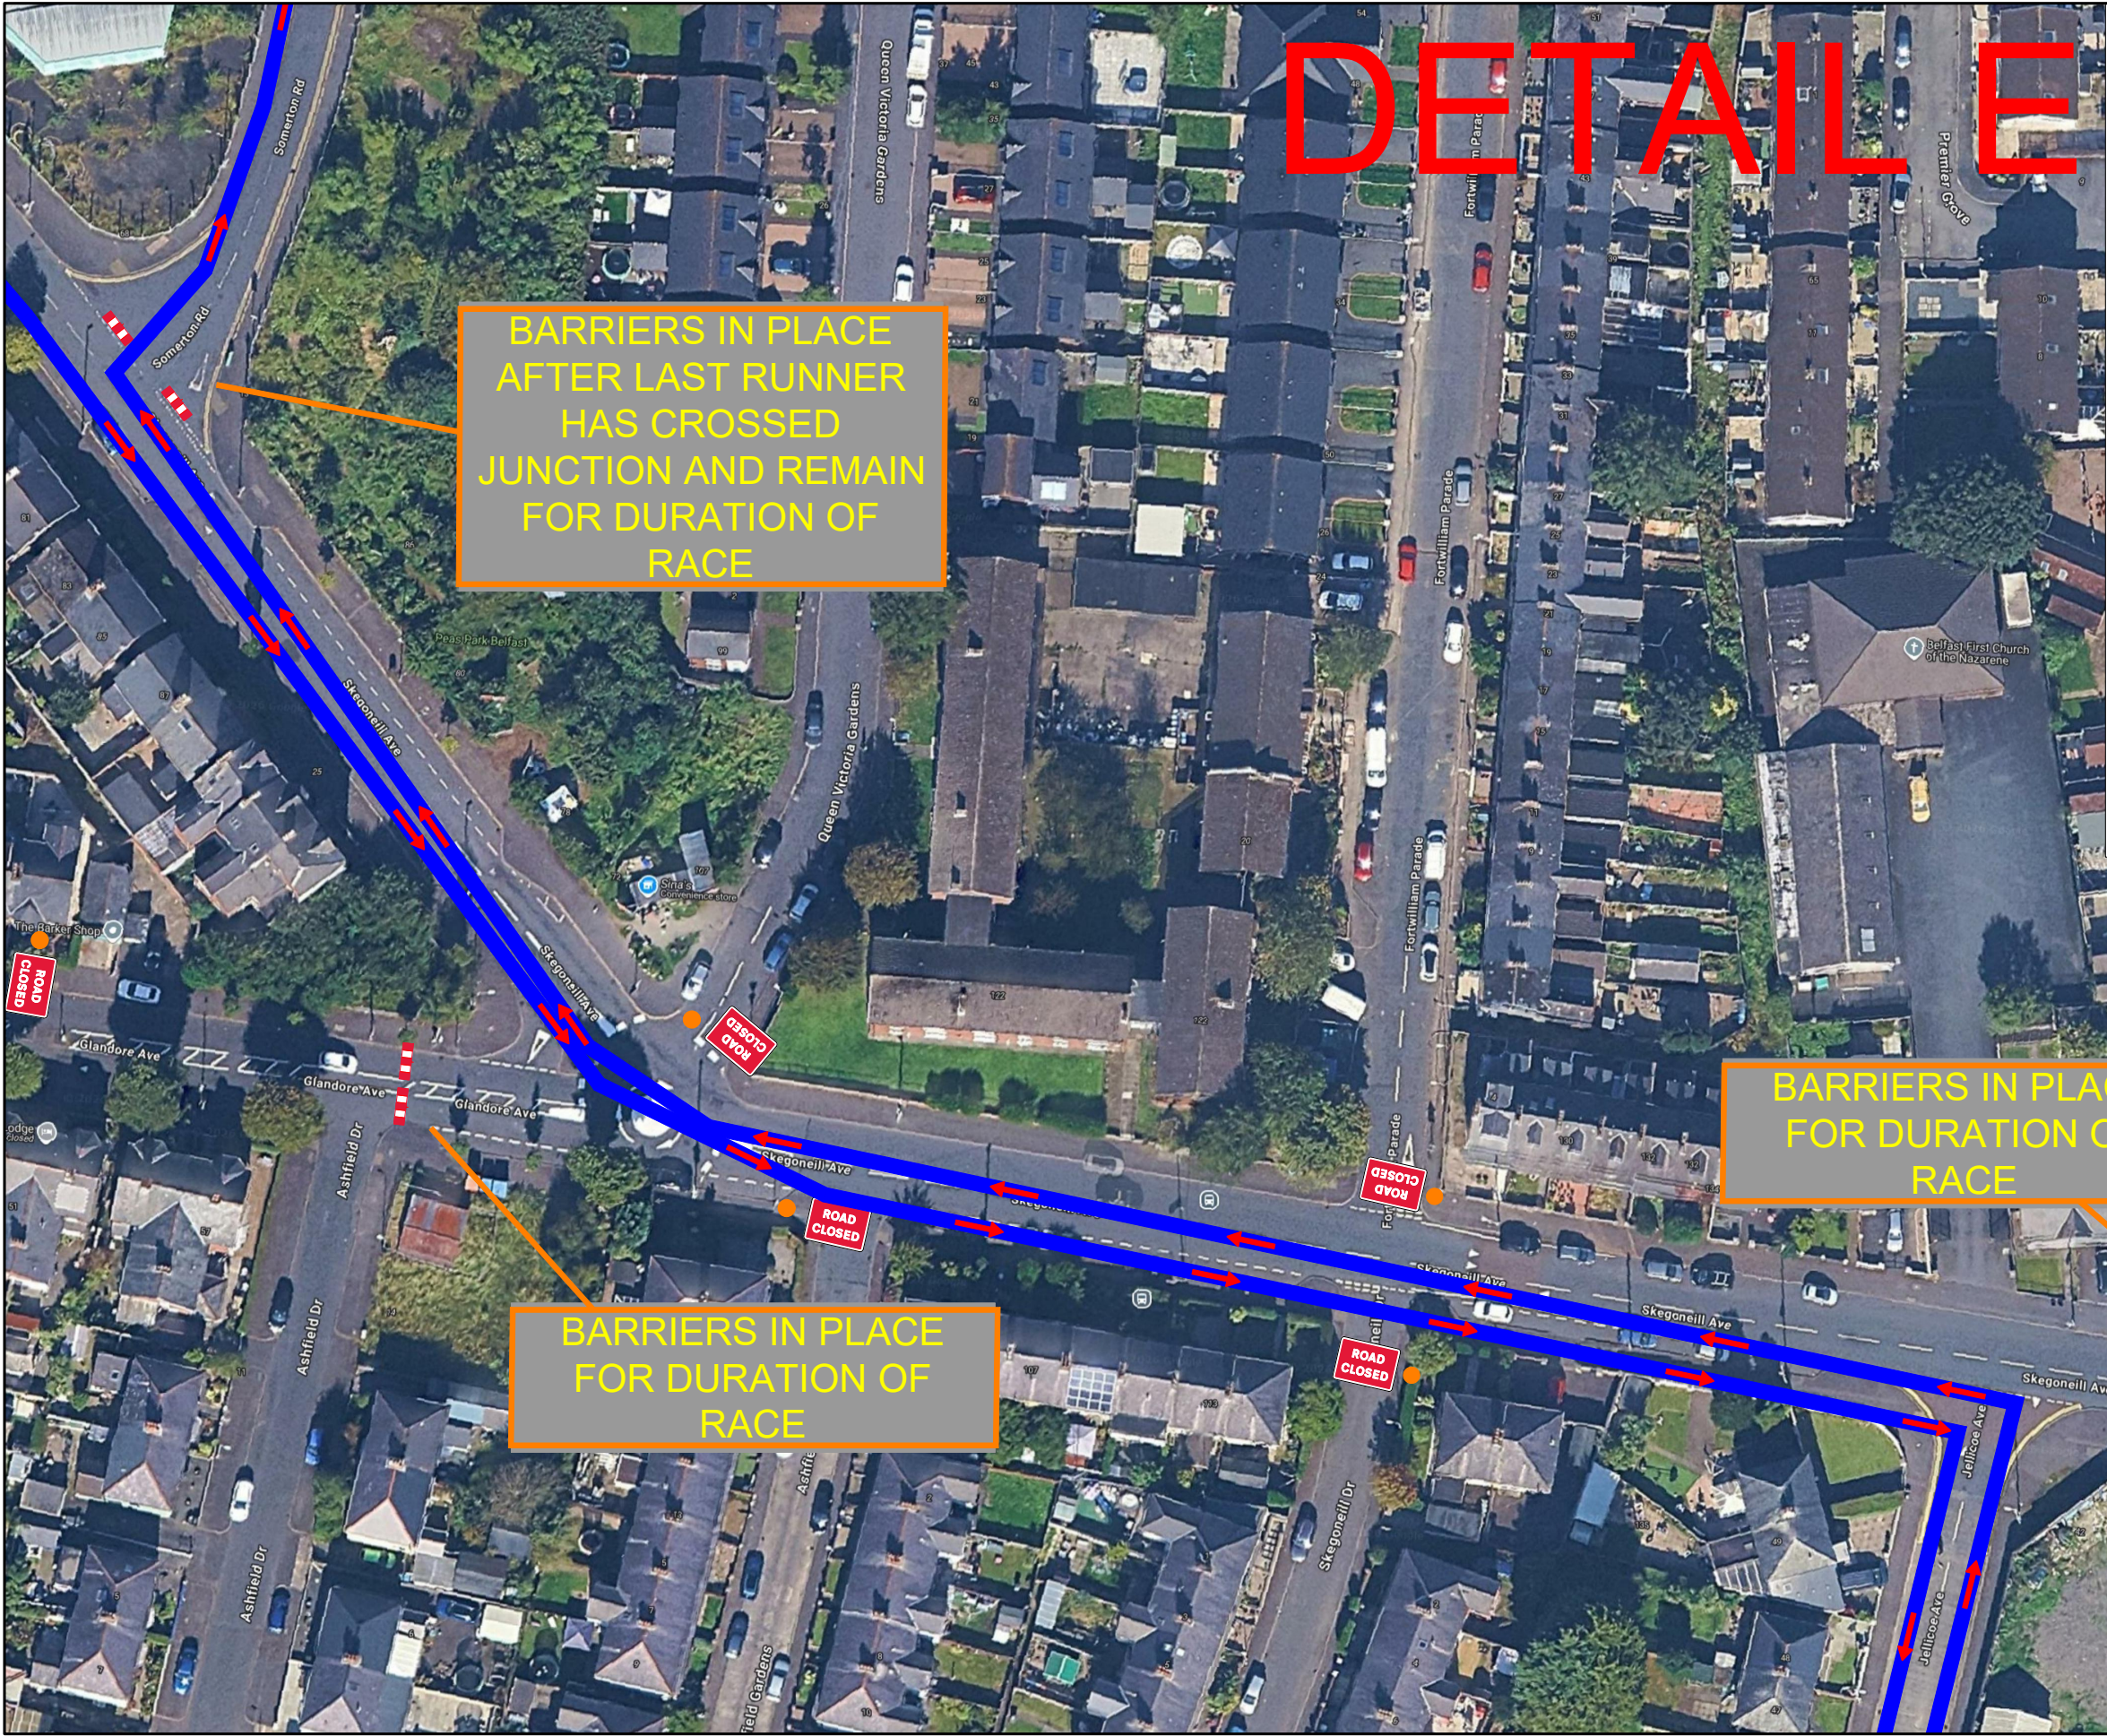

KEY

- Traffic cone
- Diversion Route
- ← Race Route
- Marshalls at Road Closed Signs
(Marshalls to advise motorists of permitted movements - i.e no vehicles allowed onto marathon route from a side street)
- Marshalls at Centre Line Coning
(Marshalls to advise motorists of permitted movements - i.e vehicles from side streets only allowed to turn left)

WARNING
No vehicles, equipment or non TM operatives permitted in the taper / longways safety zone or sideways safety zone

DRAWING STATUS	REVIEW	SCHEME	EVENT
GRAHAM			
PROJECT	NORTH BELFAST HARRIERS		
TITLE	GALLOPER THOMPSON 5K TRAFFIC MANAGEMENT DETAILS TM FOR 5K RACE		
DESIGN CHECKLIST	Y/N		
1- ARE ADVANCED NOTICE SIGNS/VMS SHOWN?	Y		
2- ARE RELEVANT DISCLAIMERS SHOWN?	Y		
3- ARE PSNI LOCATIONS SHOWN?	N/A		
4- ARE MARSHALL LOCATIONS SHOWN AT ROAD CLOSED SIGNS?	Y		
5- ARE MARSHALL LOCATIONS SHOWN AT CENTRE LINE CONING?	Y		
KEY	PSNI		
● Marshalls at Road Closed Signs (Marshalls to advise motorists of permitted movements - i.e no vehicles allowed onto marathon route from a side street)			
● Marshalls at Centre Line Coning (Marshalls to advise motorists of permitted movements - i.e vehicles from side streets only allowed to turn left)			
APPROVED BY	EVENT ORGANISER		
EVENT TRAFFIC MANAGEMENT DOES NOT COMPLY WITH CH 8. PLEASE REFER TO CLAUSE 2.5 OF OUR TERMS OF BUSINESS FOR FURTHER INFORMATION			
SCALE	DATE	DESIGN/DRAWN	SHT
N.T.S	02/06/2026	MTA	A3
DRAWING TITLE	NBH - GT5K - 05		REV.
			0