

KEY


- Traffic cone
- Diversion Route
- ➡ Race Route
- Marshalls at Road Closed Signs
(Marshalls to advise motorists of permitted movements - i.e no vehicles allowed onto marathon route from a side street)
- Marshalls at Centre Line Coning
(Marshalls to advise motorists of permitted movements - i.e vehicles from side streets only allowed to turn left)

WARNING
No vehicles, equipment or non TM operatives permitted in the taper / longways safety zone or sideways safety zone

LANE 1/ BUS LANE CLOSURE ON ANTRIM ROAD FROM WATERLOO GARDENS TO SKEGONEILL AVE

Caution runners on road 17 Oct 7:30 pm - 10 pm
ADVANCE NOTICE SIGNS TO BE INSTALLED 1 WEEK BEFORE CLOSURE

DRAWING STATUS		REVIEW	SCHEME	EVENT
PROJECT		NORTH BELFAST HARRIERS		
TITLE		GALLOPER THOMPSON 5K TRAFFIC MANAGEMENT DETAILS TM FOR 5K RACE		
DESIGN CHECKLIST		Y/N		
1- ARE ADVANCED NOTICE SIGNS/VMS SHOWN?		Y		
2- ARE RELEVANT DISCLAIMERS SHOWN?		Y		
3- ARE PSNI LOCATIONS SHOWN?		N/A		
4- ARE MARSHALL LOCATIONS SHOWN AT ROAD CLOSED SIGNS?		Y		
5- ARE MARSHAL LOCATIONS SHOWN AT CENTRE LINE CONING?		Y		
KEY		PSNI Marshalls at Road Closed Signs (Marshalls to advise motorists of permitted movements - i.e no vehicles allowed onto marathon route from a side street) Marshalls at Centre Line Coning (Marshalls to advise motorists of permitted movements - i.e vehicles from side streets only allowed to turn left)		
APPROVED BY		EVENT ORGANISER		
SCALE		EVENT TRAFFIC MANAGEMENT DOES NOT COMPLY WITH CH 8. PLEASE REFER TO CLAUSE 2.5 OF OUR TERMS OF BUSINESS FOR FURTHER INFORMATION		
DATE		27/06/2025	DESIGN/DRAWN	JCH
SHEET		N.T.S	DATE	27/06/2025
DRAWING TITLE		NBH - GT5K - 01		REV.
				A3
				0

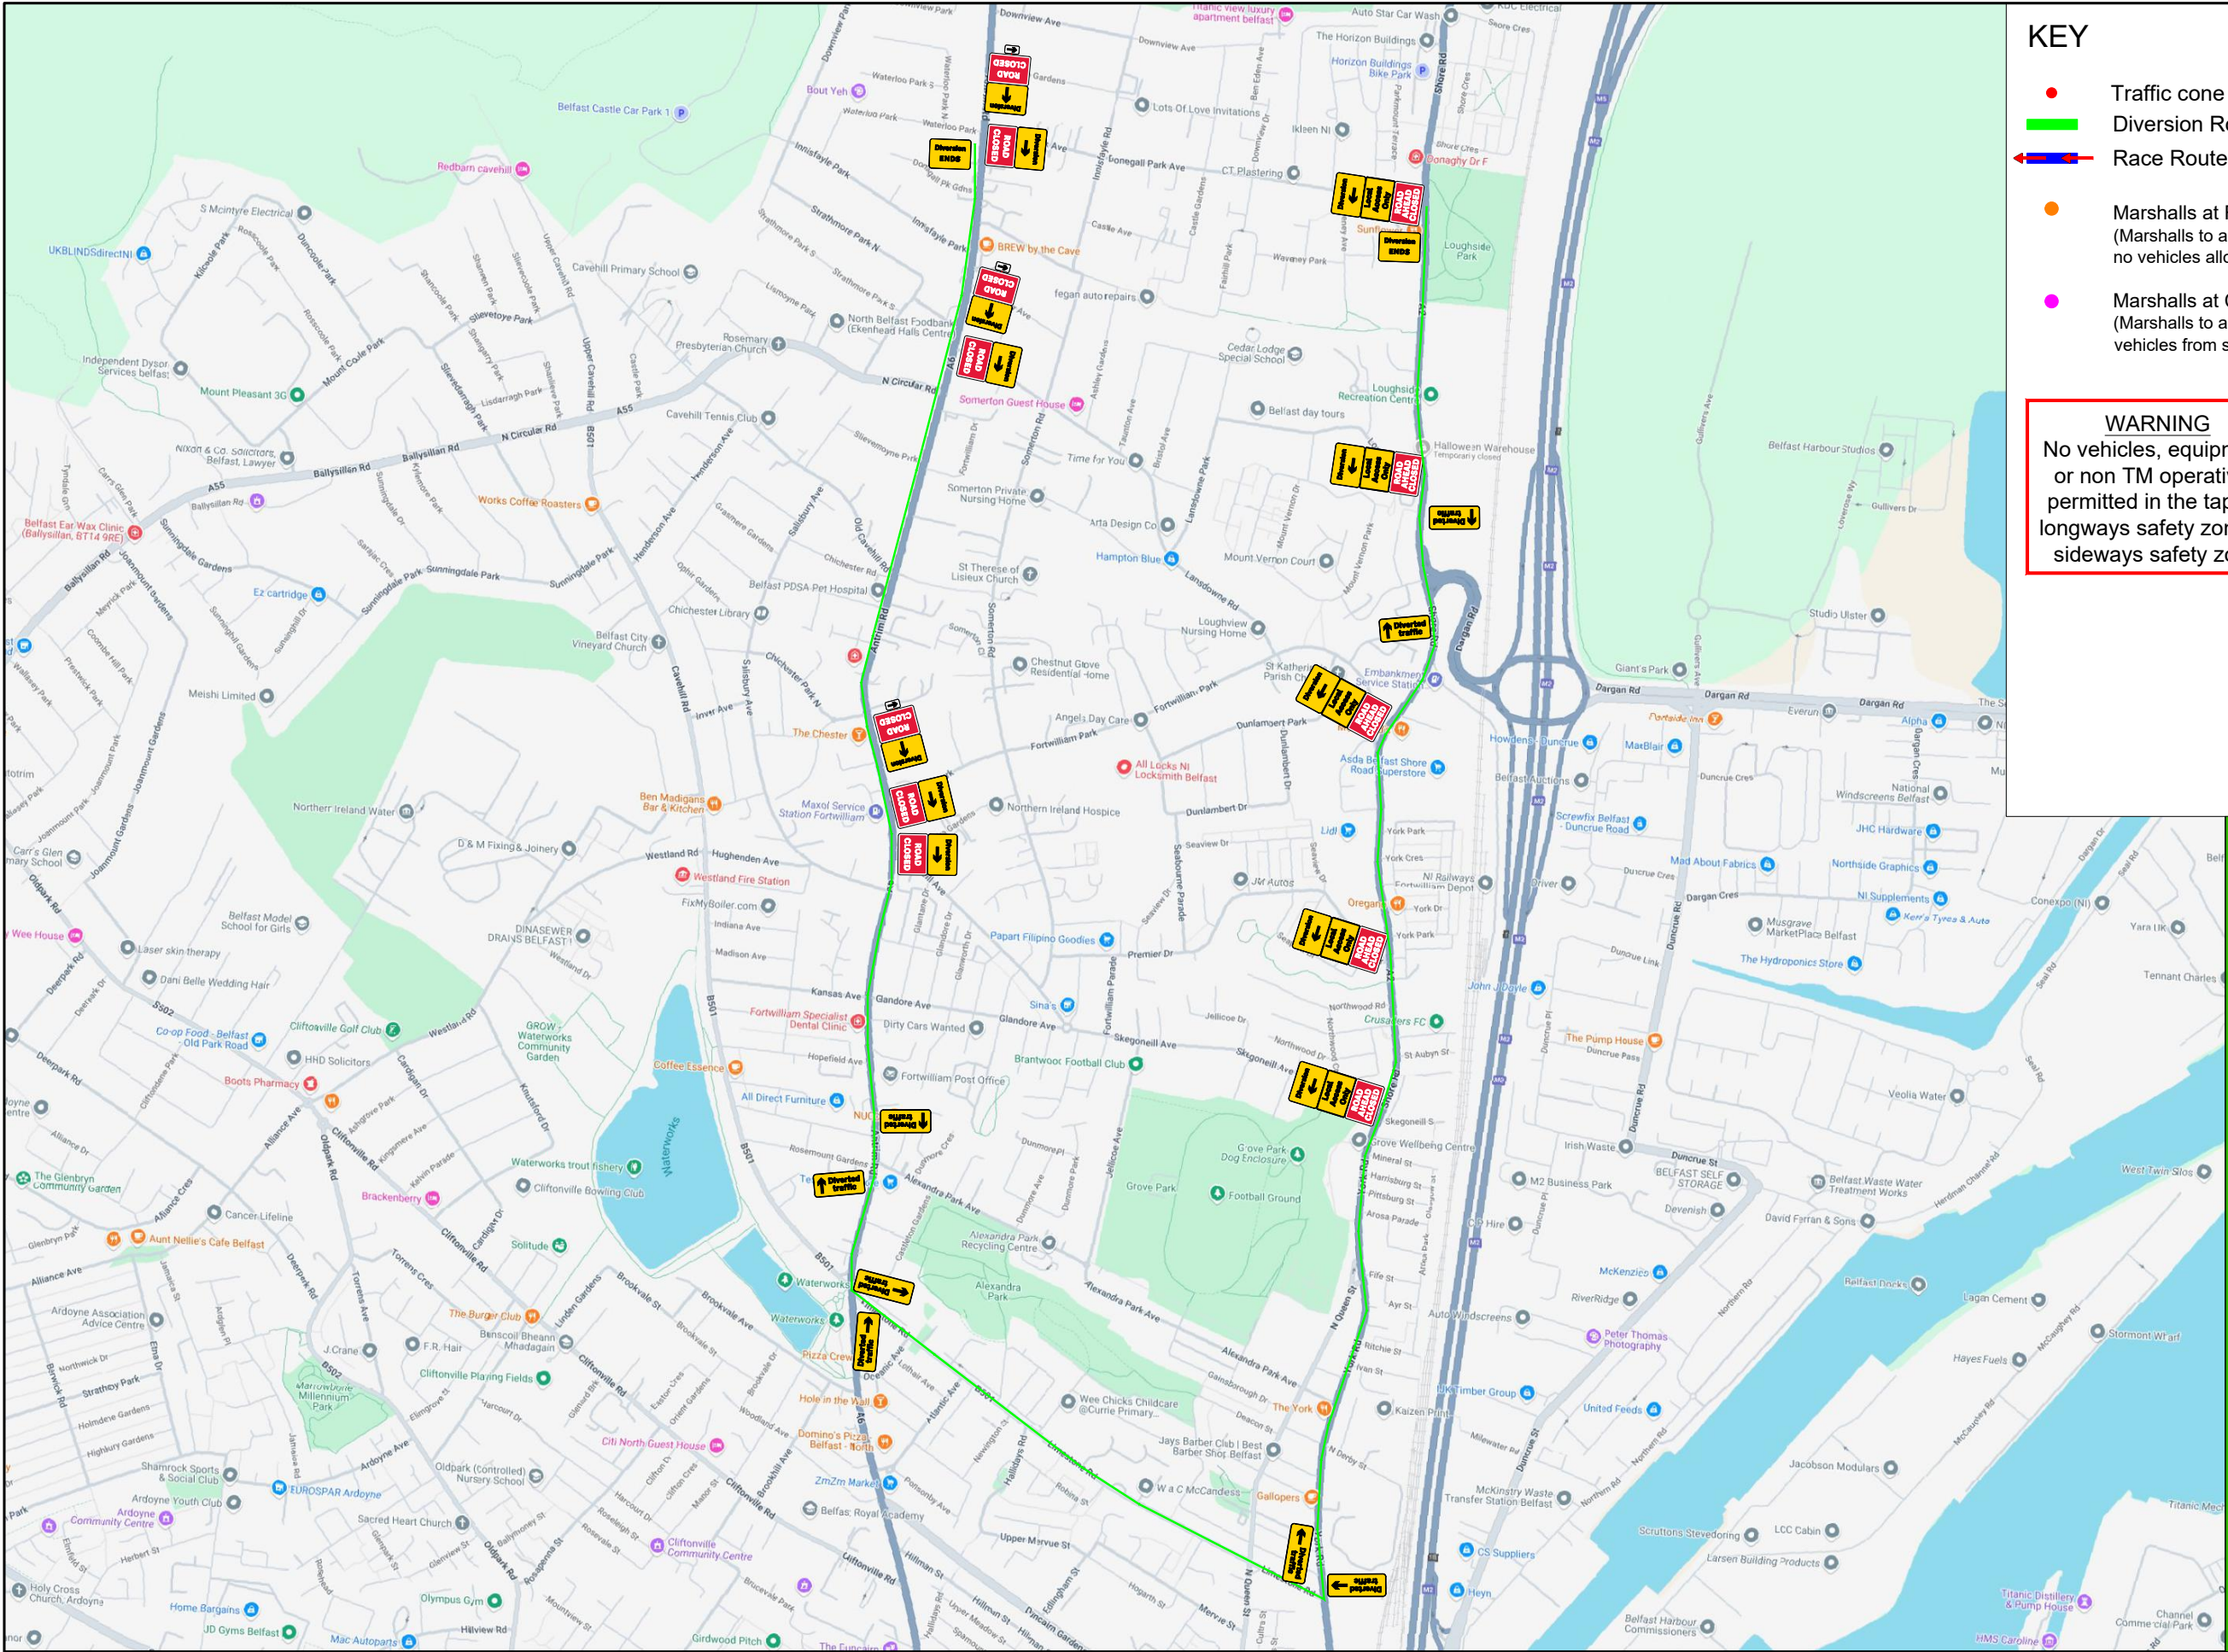


KEY

- Traffic cone
- Diversion Route
- ←→ Race Route
- Marshalls at Road Closed Signs
(Marshalls to advise motorists of permitted movements - i.e no vehicles allowed onto marathon route from a side street)
- Marshalls at Centre Line Coning
(Marshalls to advise motorists of permitted movements - i.e vehicles from side streets only allowed to turn left)

WARNING
No vehicles, equipment or non TM operatives permitted in the taper / longways safety zone or sideways safety zone

DRAWING STATUS		SCHEME	EVENT
REVIEW			
GRAHAM			
PROJECT			
NORTH BELFAST HARRIERS			
TITLE			
GALLOPER THOMPSON 5K TRAFFIC MANAGEMENT DETAILS TM FOR 5K RACE			
DESIGN CHECKLIST			Y/N
1- ARE ADVANCED NOTICE SIGNS/VMS SHOWN?			Y
2- ARE RELEVANT DISCLAIMERS SHOWN?			Y
3- ARE PSNI LOCATIONS SHOWN?			N/A
4- ARE MARSHALL LOCATIONS SHOWN AT ROAD CLOSED SIGNS?			Y
5- ARE MARSHAL LOCATIONS SHOWN AT CENTRE LINE CONING?			Y
KEY			
● PSNI			
● Marshalls at Road Closed Signs (Marshalls to advise motorists of permitted movements - i.e no vehicles allowed onto marathon route from a side street)			
● Marshalls at Centre Line Coning (Marshalls to advise motorists of permitted movements - i.e vehicles from side streets only allowed to turn left)			
APPROVED BY			
EVENT ORGANISER			
EVENT TRAFFIC MANAGEMENT DOES NOT COMPLY WITH CH 8. PLEASE REFER TO CLAUSE 2.5 OF OUR TERMS OF BUSINESS FOR FURTHER INFORMATION			
SCALE	DATE	DESIGN/DRAWN	SHT
N.T.S	27/06/2025	JCH	A3
DRAWING TITLE			REV.
NBH - GT5K - 01			0

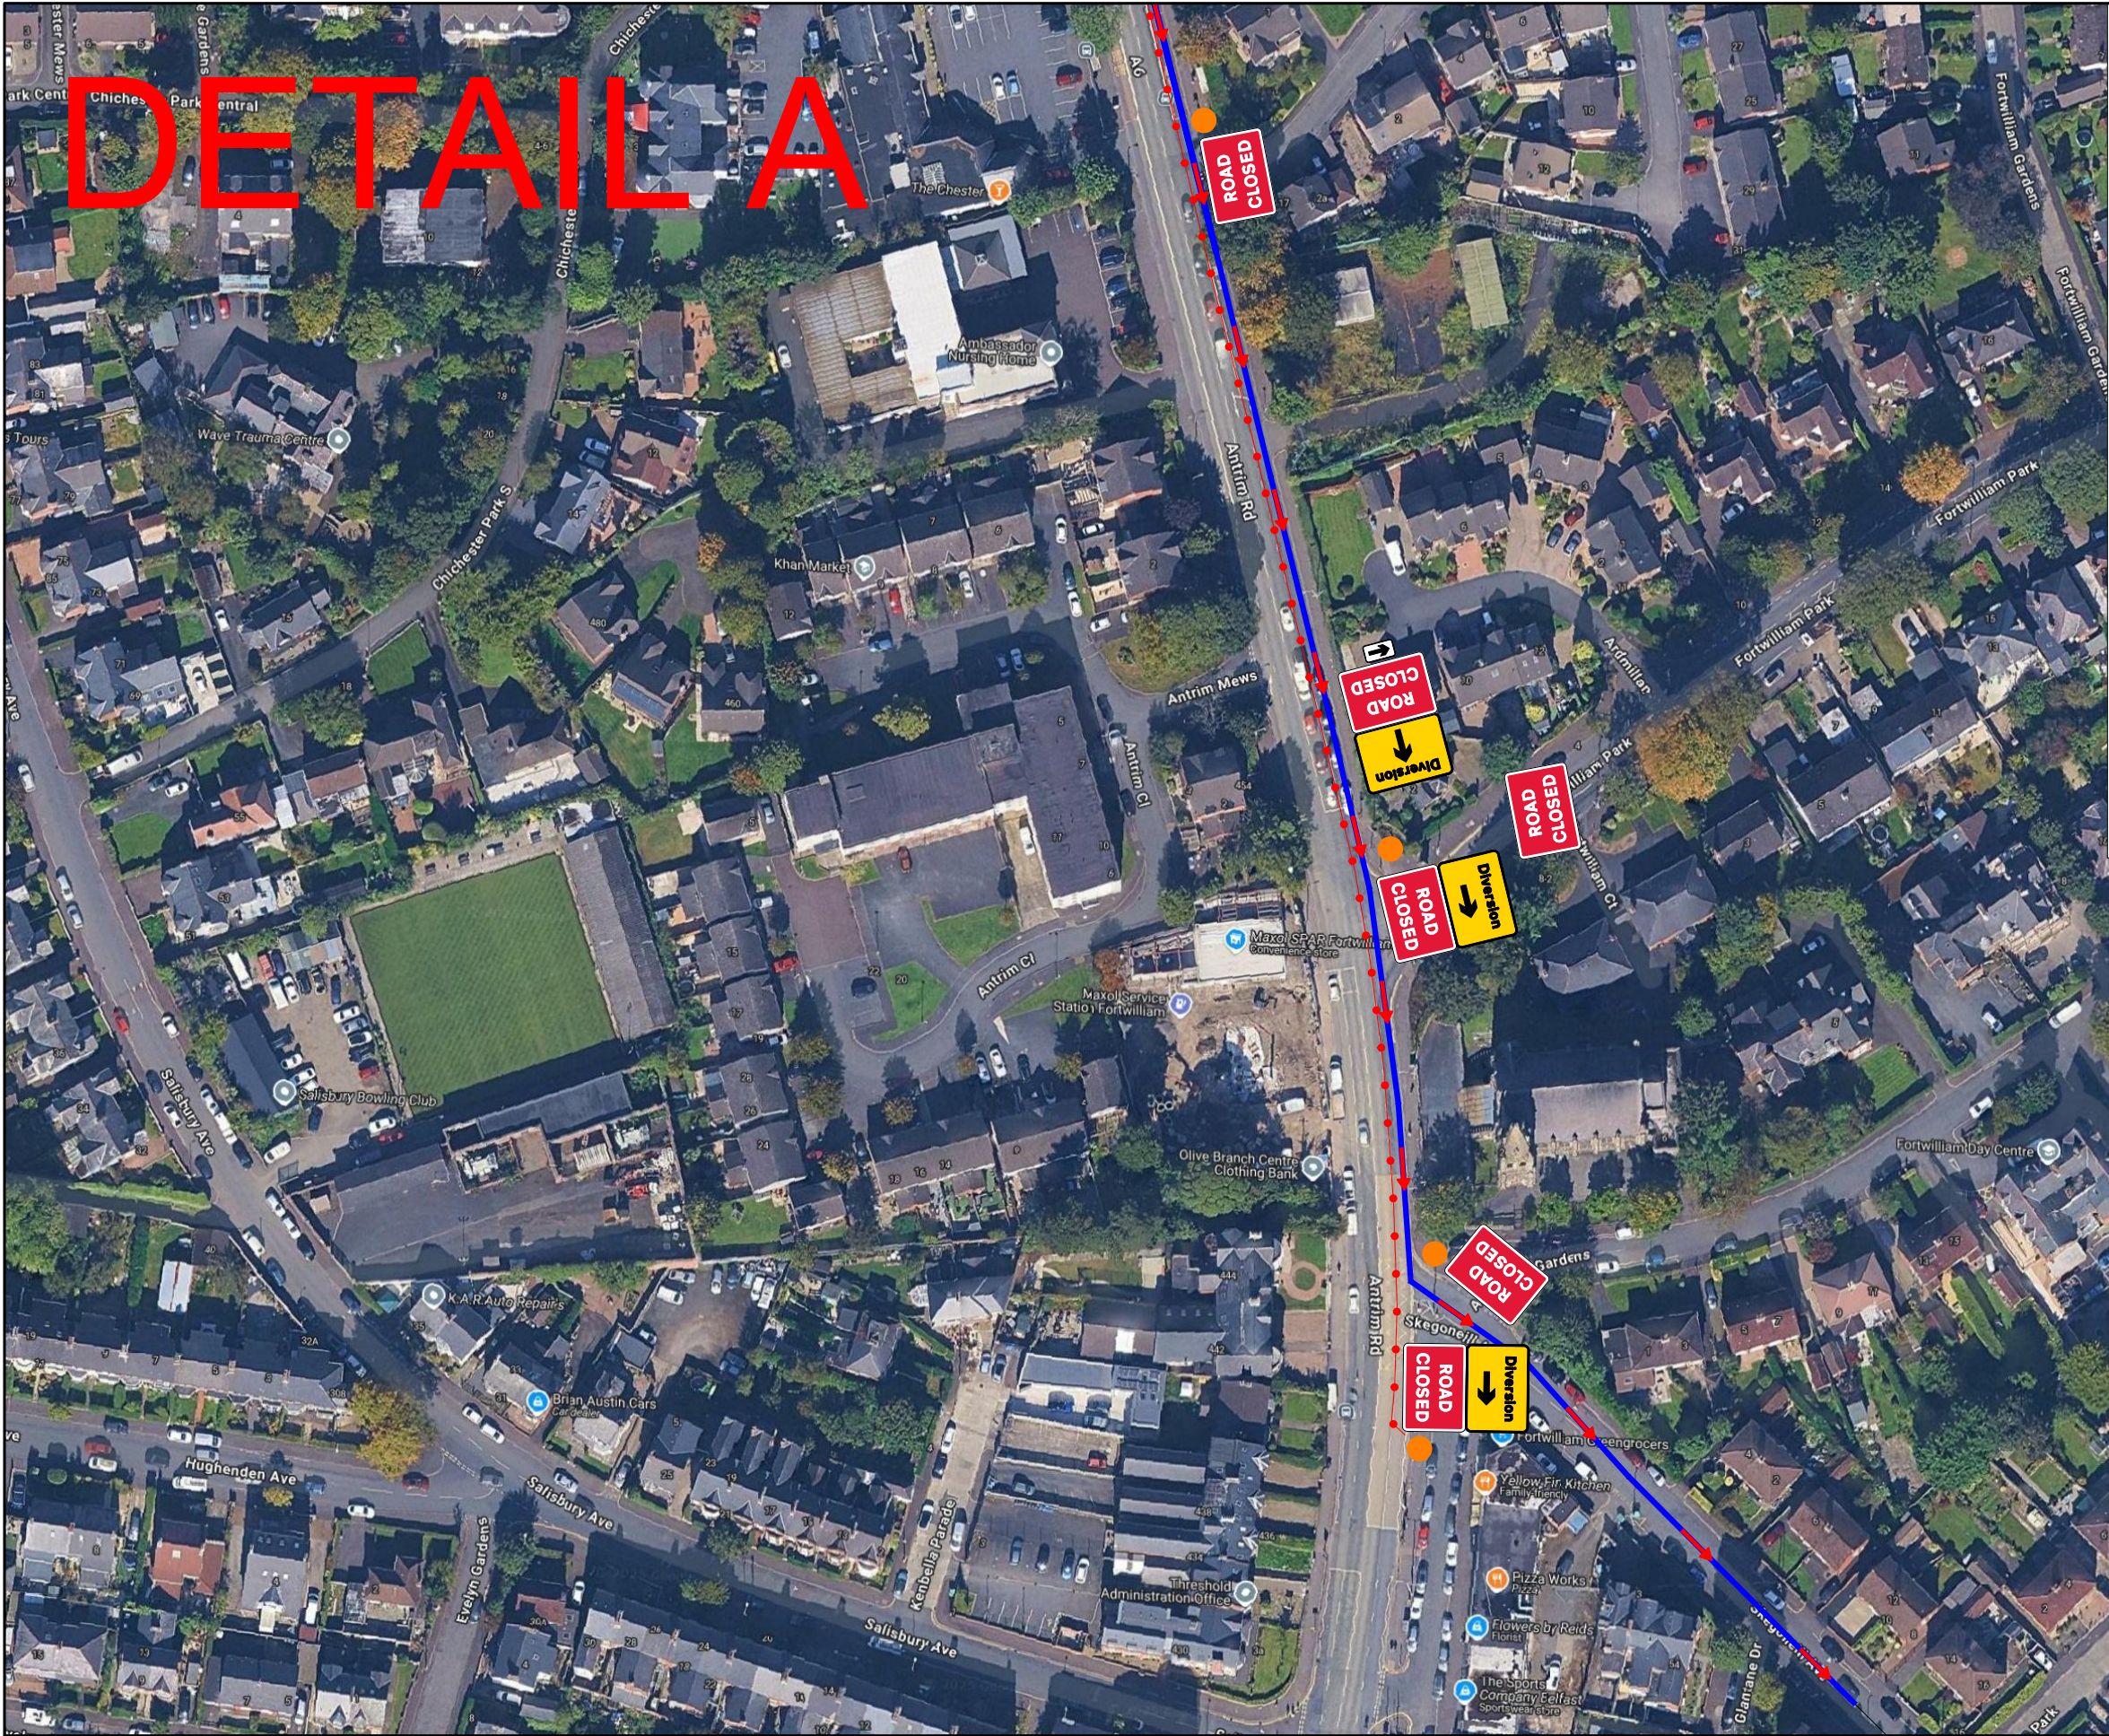

KEY

Traffic cone

Diversion Route

Race Route

Marshalls at Road Closed Signs
(Marshalls to advise motorists of permitted movements - i.e no vehicles allowed onto marathon route from a side street)

Marshalls at Centre Line Coning
(Marshalls to advise motorists of permitted movements - i.e vehicles from side streets only allowed to turn left)

WARNING

No vehicles, equipment or non TM operatives permitted in the taper / longways safety zone or sideways safety zone

DRAWING STATUS		REVIEW		SCHEME		EVENT	
<div>GRAHAM</div>							
PROJECT		NORTH BELFAST HARRIERS					
TITLE		GALLOPER THOMPSON 5K TRAFFIC MANAGEMENT DETAILS TM FOR 5K RACE					
DESIGN CHECKLIST						Y/N	
1- ARE ADVANCED NOTICE SIGNS/VMS SHOWN?						Y	
2- ARE RELEVANT DISCLAIMERS SHOWN?						Y	
3- ARE PSNI LOCATIONS SHOWN?						N/A	
4- ARE MARSHALL LOCATIONS SHOWN AT ROAD CLOSED SIGNS?						Y	
5- ARE MARSHAL LOCATIONS SHOWN AT CENTRE LINE CONING?						Y	
KEY							
● PSNI							
● Marshalls at Road Closed Signs							
(Marshalls to advise motorists of permitted movements - i.e no vehicles allowed onto marathon route from a side street)							
● Marshalls at Centre Line Coning							
(Marshalls to advise motorists of permitted movements - i.e vehicles from side streets only allowed to turn left)							
APPROVED BY		EVENT ORGANISER					
		EVENT TRAFFIC MANAGEMENT DOES NOT COMPLY WITH CH 8. PLEASE REFER TO CLAUSE 2.5 OF OUR TERMS OF BUSINESS FOR FURTHER INFORMATION					
SCALE	DATE	DESIGNED/DRAWN				SHT	
N.T.S	27/06/2025	JCH				A3	
DRAWING TITLE						REV.	
NBH - GT5K - 03						0	

DETAIL B



KEY

- Traffic cone
- Diversion Route
- ←→ Race Route
- Marshalls at Road Closed Signs
(Marshalls to advise motorists of permitted movements - i.e no vehicles allowed onto marathon route from a side street)
- Marshalls at Centre Line Coning
(Marshalls to advise motorists of permitted movements - i.e vehicles from side streets only allowed to turn left)

WARNING
No vehicles, equipment
or non TM operatives
permitted in the taper /
longways safety zone or
sideways safety zone

DRAWING STATUS REVIEW EVENT

GRAHAM

PROJECT NORTH BELFAST HARRIERS

TITLE GALLOPER THOMPSON 5K
TRAFFIC MANAGEMENT DETAILS
TM FOR 5K RACE

DESIGN CHECKLIST	Y/N
1- ARE ADVANCED NOTICE SIGNS/VMS SHOWN?	Y
2- ARE RELEVANT DISCLAIMERS SHOWN?	Y
3- ARE PSNI LOCATIONS SHOWN?	N/A
4- ARE MARSHALL LOCATIONS SHOWN AT ROAD CLOSED SIGNS?	Y
5- ARE MARSHALL LOCATIONS SHOWN AT CENTRE LINE CONING?	Y

KEY

- PSNI
- Marshalls at Road Closed Signs
(Marshalls to advise motorists of permitted movements - i.e no vehicles allowed onto marathon route from a side street)
- Marshalls at Centre Line Coning
(Marshalls to advise motorists of permitted movements - i.e vehicles from side streets only allowed to turn left)


APPROVED BY EVENT ORGANISER
EVENT TRAFFIC MANAGEMENT DOES NOT COMPLY
WITH CH 8. PLEASE REFER TO CLAUSE 2.5 OF OUR
TERMS OF BUSINESS FOR FURTHER INFORMATION

SCALE DATE DESIGNER SHT
N.T.S 27/06/2025 JCH A3

DRAWING TITLE REV.
NBH - GT5K - 04 0

[illegible]

- Traffic cone
- Diversion Route
- ←■→ Race Route
- Marshalls at Road Closed Signs
(Marshalls to advise motorists of permitted movements - i.e no vehicles allowed onto marathon route from a side street)
- Marshalls at Centre Line Coning
(Marshalls to advise motorists of permitted movements - i.e vehicles from side streets only allowed to turn left)

DRAWING STATUS		REVIEW		SCHEME		EVENT	
							
PROJECT NORTH BELFAST HARRIERS							
TITLE GALLOPER THOMPSON 5K TRAFFIC MANAGEMENT DETAILS TM FOR 5K RACE							
DESIGN CHECKLIST						Y/N	
1- ARE ADVANCED NOTICE SIGNS/VMS SHOWN?						Y	
2- ARE RELEVANT DISCLAIMERS SHOWN?						Y	
3- ARE PSNI LOCATIONS SHOWN?						N/A	
4- ARE MARSHALL LOCATIONS SHOWN AT ROAD CLOSED SIGNS?						Y	
5- ARE MARSHAL LOCATIONS SHOWN AT CENTRE LINE CONING?						Y	
KEY							
<p>● PSNI</p> <p>● Marshalls at Road Closed Signs (Marshalls to advise motorists of permitted movements - i.e no vehicles allowed onto marathon route from a side street)</p> <p>● Marshalls at Centre Line Coning (Marshalls to advise motorists of permitted movements - i.e vehicles from side streets only allowed to turn left)</p>							
APPROVED BY							
EVENT ORGANISER							
EVENT TRAFFIC MANAGEMENT DOES NOT COMPLY WITH CH 8. PLEASE REFER TO CLAUSE 2.5 OF OUR TERMS OF BUSINESS FOR FURTHER INFORMATION							
SCALE		DATE		DESIGNED/DRAWN		SHT	
N.T.S		27/06/2025		JCH		A3	
DRAWING TITLE						REV	
NBH - GT5K - 05						0	