




- KEY**
- Traffic cone
 - Diversion Route
 - Road Closure
 - Centreline Coning
 - Marshalls

ALL ROADS
CLOSED AT
14:15

DRAWING STATUS	REVIEW	SCHEME	EVENT
GRAHAM			
PROJECT	SEELEY CUP 10K		
TITLE	ORMEAU PARK TRAFFIC MANAGEMENT DETAILS TM FOR 10K RACE		
DESIGN CHECKLIST	Y/N		
1- ARE ADVANCED NOTICE SIGNS/VMS SHOWN?	N/A		
2- ARE RELEVANT DISCLAIMERS SHOWN?	Y		
3- ARE PSNI LOCATIONS SHOWN?	N/A		
4- ARE MARSHALL LOCATIONS SHOWN AT ROAD CLOSED SIGNS?	Y		
5- ARE MARSHAL LOCATIONS SHOWN AT CENTRE LINE CONING?	N/A		
KEY	● Marshalls at Road Closed Signs (Marshalls to advise motorists of permitted movements - i.e no vehicles allowed onto marathon route from a side street)		
APPROVED BY	EVENT ORGANISER EVENT TRAFFIC MANAGEMENT DOES NOT COMPLY WITH CH 8. PLEASE REFER TO CLAUSE 2.5 OF OUR TERMS OF BUSINESS FOR FURTHER INFORMATION		
SCALE	DATE	DESIGN/DRAWN	SHT
N.T.S	01/12/2022	JCH	A3
DRAWING TITLE	SEELEY CUP 10K - 01		REV.
			0

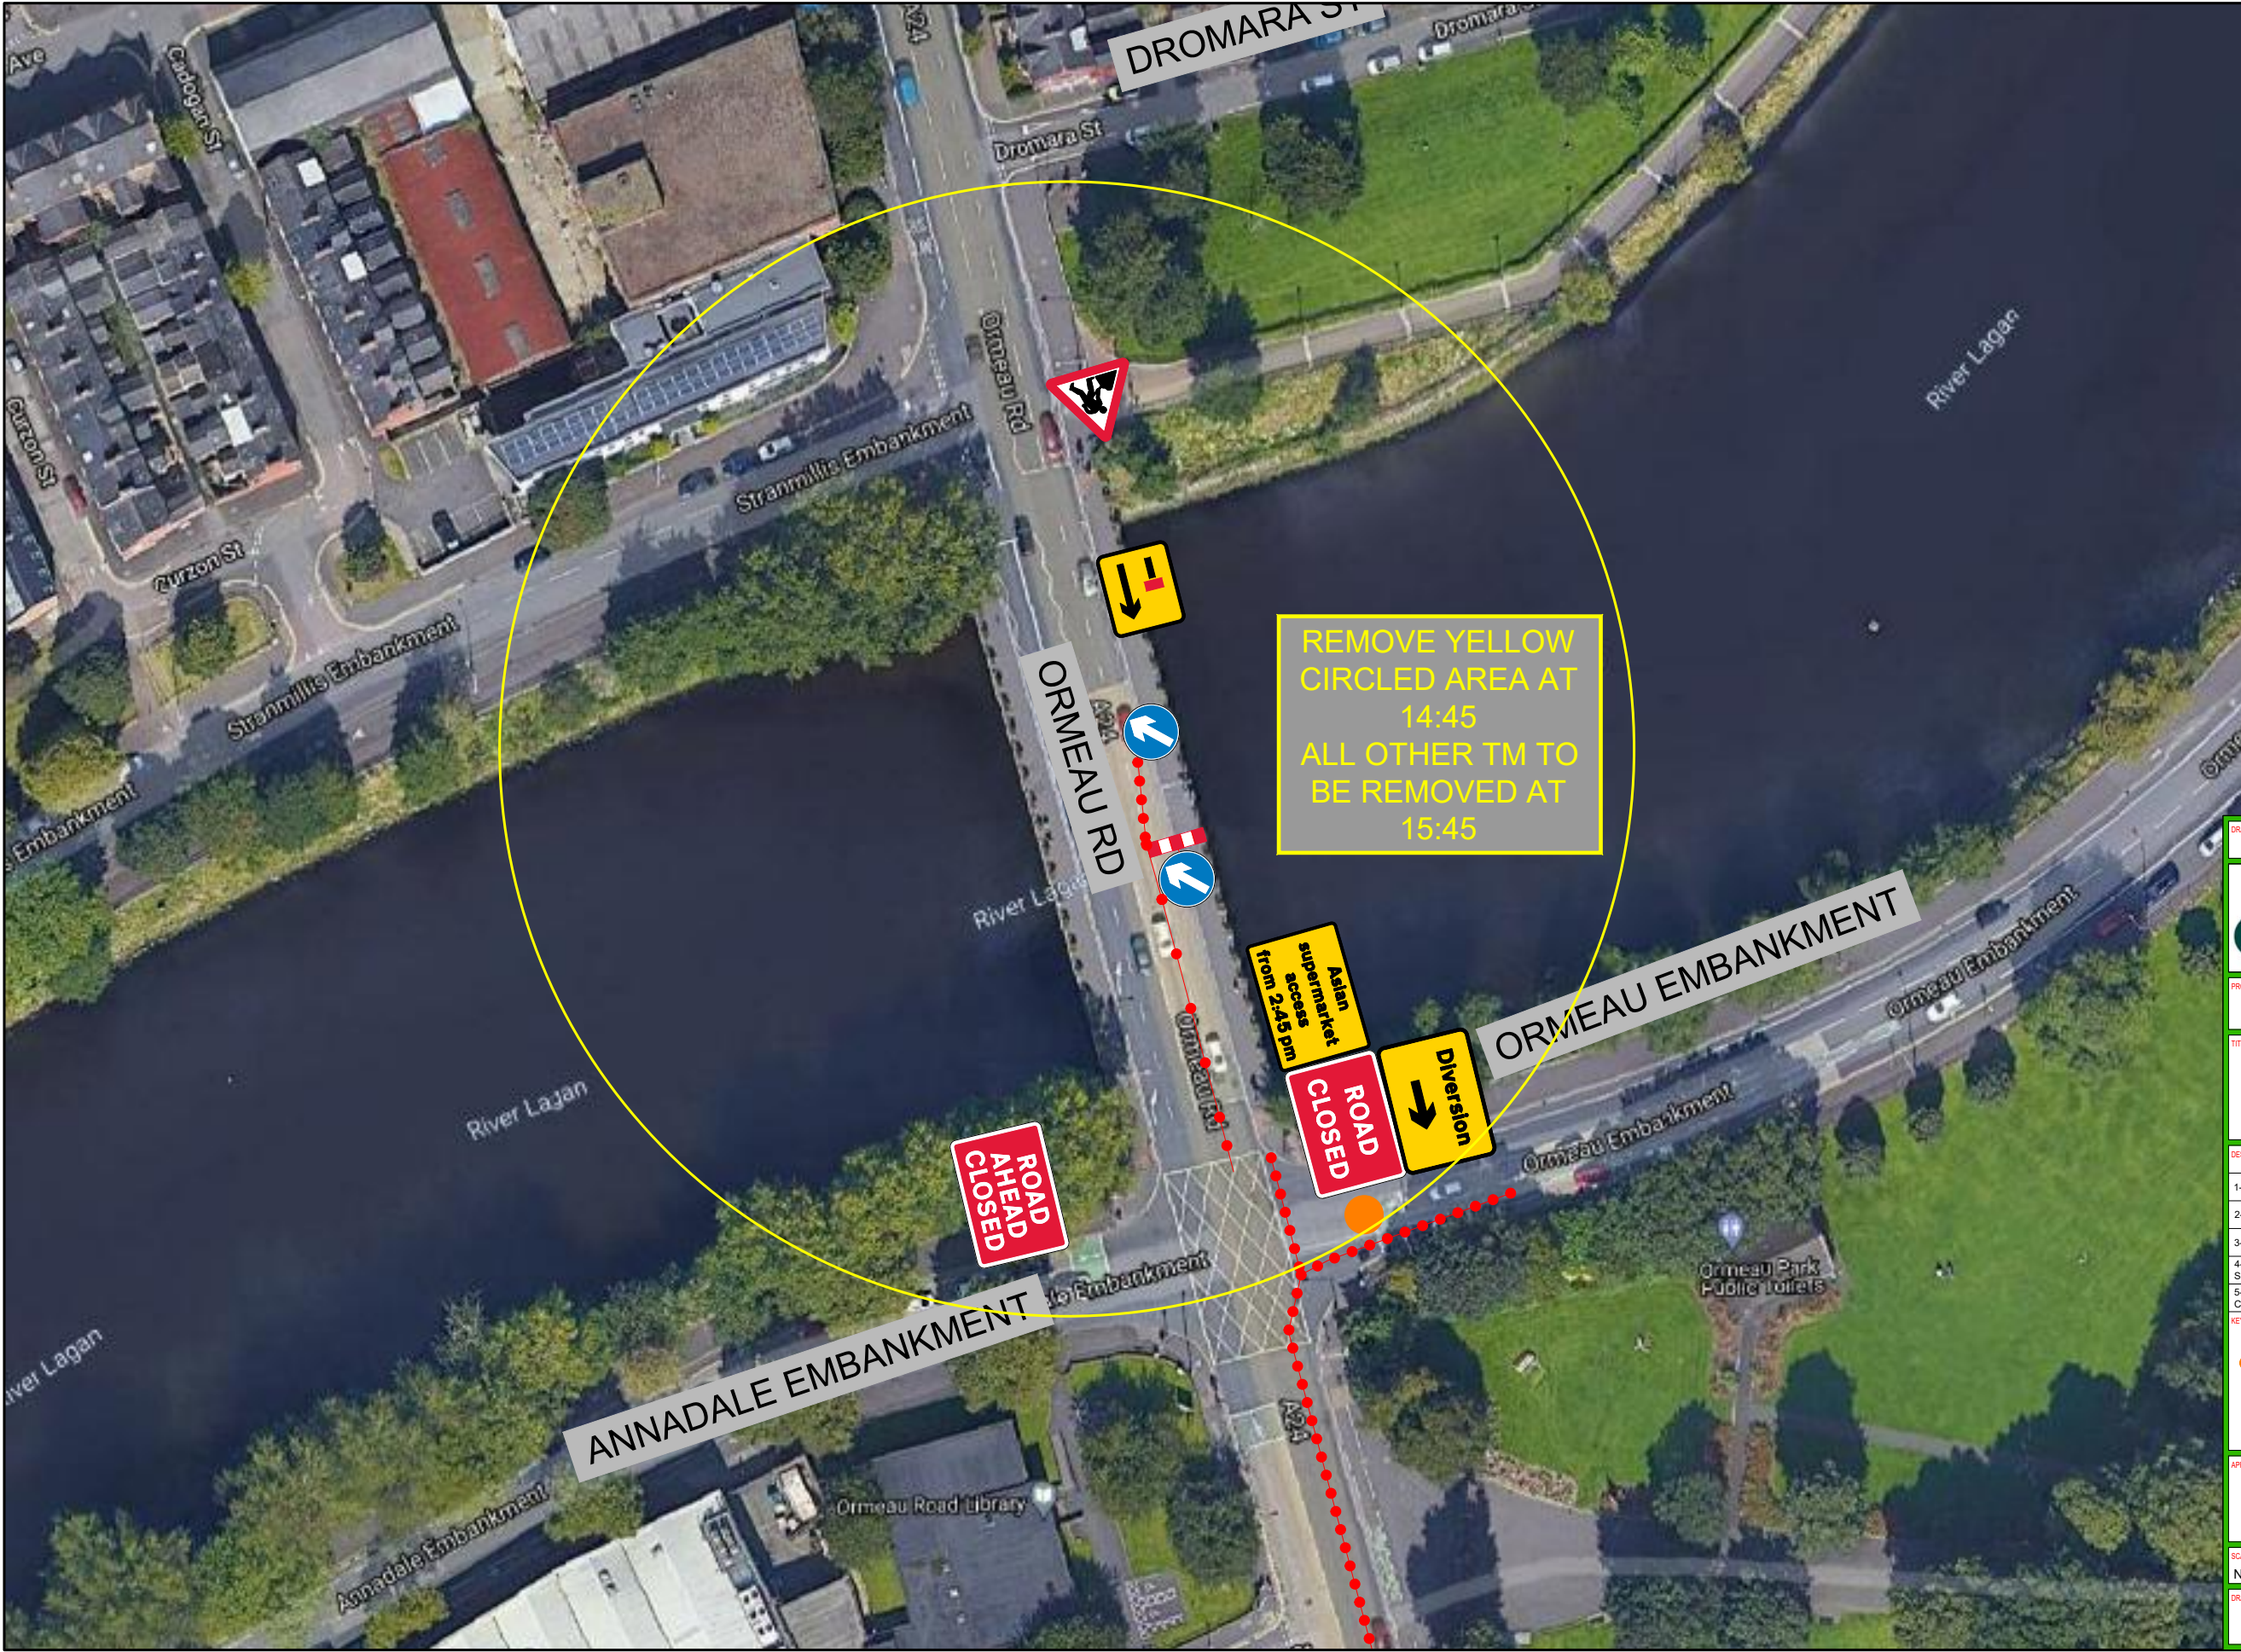

KEY

- Traffic cone
- Diversion Route
- Road Closure
- Centreline Coning
- Marshalls

ALL ROADS
CLOSED AT
14:15

DRAWING STATUS	REVIEW	SCHEME	EVENT
GRAHAM			
PROJECT			
SEELEY CUP 10K			
TITLE			
ORMEAU PARK			
TRAFFIC MANAGEMENT DETAILS			
TM FOR 10K RACE			
DESIGN CHECKLIST			Y/N
1- ARE ADVANCED NOTICE SIGNS/VMS SHOWN?			N/A
2- ARE RELEVANT DISCLAIMERS SHOWN?			Y
3- ARE PSNI LOCATIONS SHOWN?			N/A
4- ARE MARSHALL LOCATIONS SHOWN AT ROAD CLOSED SIGNS?			Y
5- ARE MARSHAL LOCATIONS SHOWN AT CENTRE LINE CONING?			N/A
KEY			
Marshalls at Road Closed Signs (Marshalls to advise motorists of permitted movements - i.e no vehicles allowed onto marathon route from a side street)			
APPROVED BY			
EVENT ORGANISER			
EVENT TRAFFIC MANAGEMENT DOES NOT COMPLY WITH CH 8. PLEASE REFER TO CLAUSE 2.5 OF OUR TERMS OF BUSINESS FOR FURTHER INFORMATION			
SCALE	DATE	DESIGN/DRAWN	SHT
N.T.S	01/12/2022	JCH	A3
DRAWING TITLE			REV.
SEELEY CUP 10K - 02			0



KEY

Traffic cone

Diversion Route

Road Closure

Centreline Coning

Marshalls

ALL ROADS
CLOSED AT
14:15

DRAWING STATUS	REVIEW	SCHEME	EVENT
GRAHAM			
PROJECT	SEELEY CUP 10K		
TITLE	ORMEAU PARK TRAFFIC MANAGEMENT DETAILS TM FOR 10K RACE		
DESIGN CHECKLIST	Y/N		
1- ARE ADVANCED NOTICE SIGNS/VMS SHOWN?	N/A		
2- ARE RELEVANT DISCLAIMERS SHOWN?	Y		
3- ARE PSNI LOCATIONS SHOWN?	N/A		
4- ARE MARSHALL LOCATIONS SHOWN AT ROAD CLOSED SIGNS?	Y		
5- ARE MARSHAL LOCATIONS SHOWN AT CENTRE LINE CONING?	N/A		
KEY	Marshalls at Road Closed Signs (Marshalls to advise motorists of permitted movements - i.e no vehicles allowed onto marathon route from a side street)		
APPROVED BY	EVENT ORGANISER EVENT TRAFFIC MANAGEMENT DOES NOT COMPLY WITH CH 8, PLEASE REFER TO CLAUSE 2.5 OF OUR TERMS OF BUSINESS FOR FURTHER INFORMATION		
SCALE	DATE	DESIGN/DRAWN	SHT
N.T.S	01/12/2022	JCH	A3
DRAWING TITLE	SEELEY CUP 10K - 03		REV.
			0