


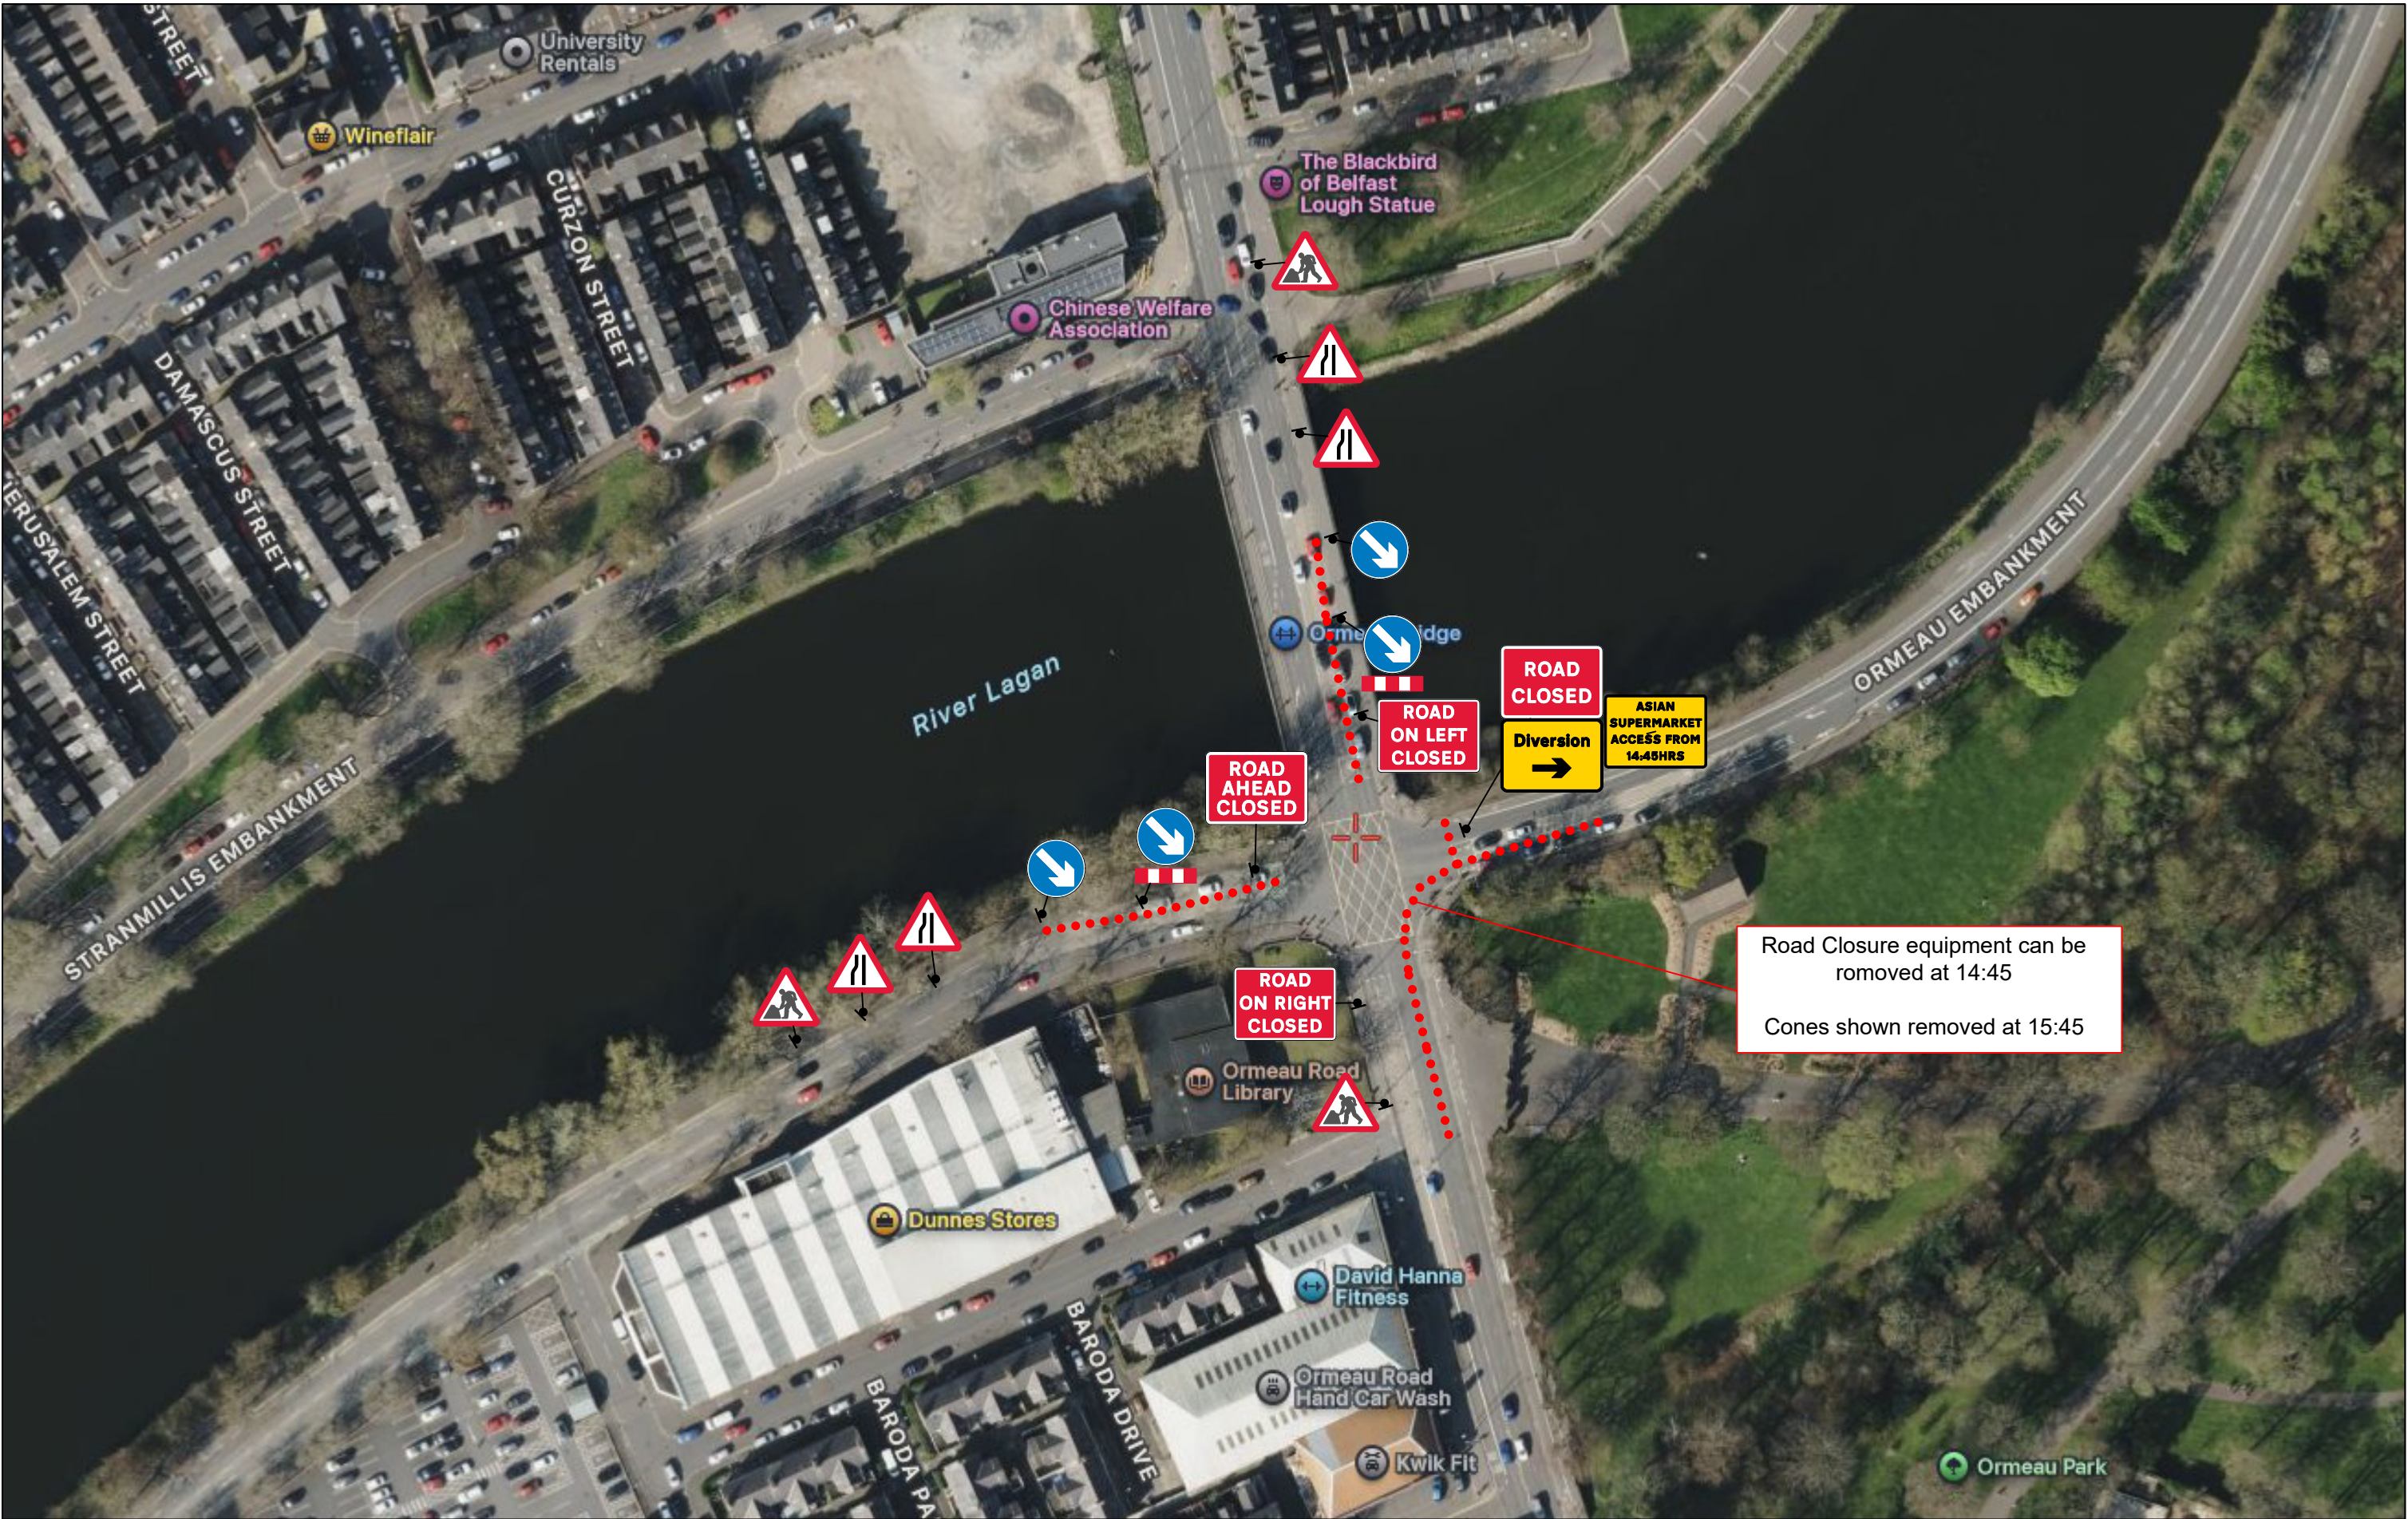

NOTES:
1. All traffic management to be in accordance with Chapter 8 of the Traffic Signs Manual.
2. All signs will comply with Traffic Sign Regulations in General Directions (TSRGD) 2002
3. Installation, maintenance and removal of traffic management will be carried out by Lantra approved operatives who have achieved Sector Scheme 12D training.

Ormeau Road,
Belfast

PROJECT		Seeley Cup
DRAWN	J. Foster	
SCALE	Not to scale	DIMENSIONS Metres

Drg No.		001
Original Drawing Size	A3	



221a Hillhall Rd
Lisburn
Co. Antrim
BT27 5JA
Tel. 02892662077