


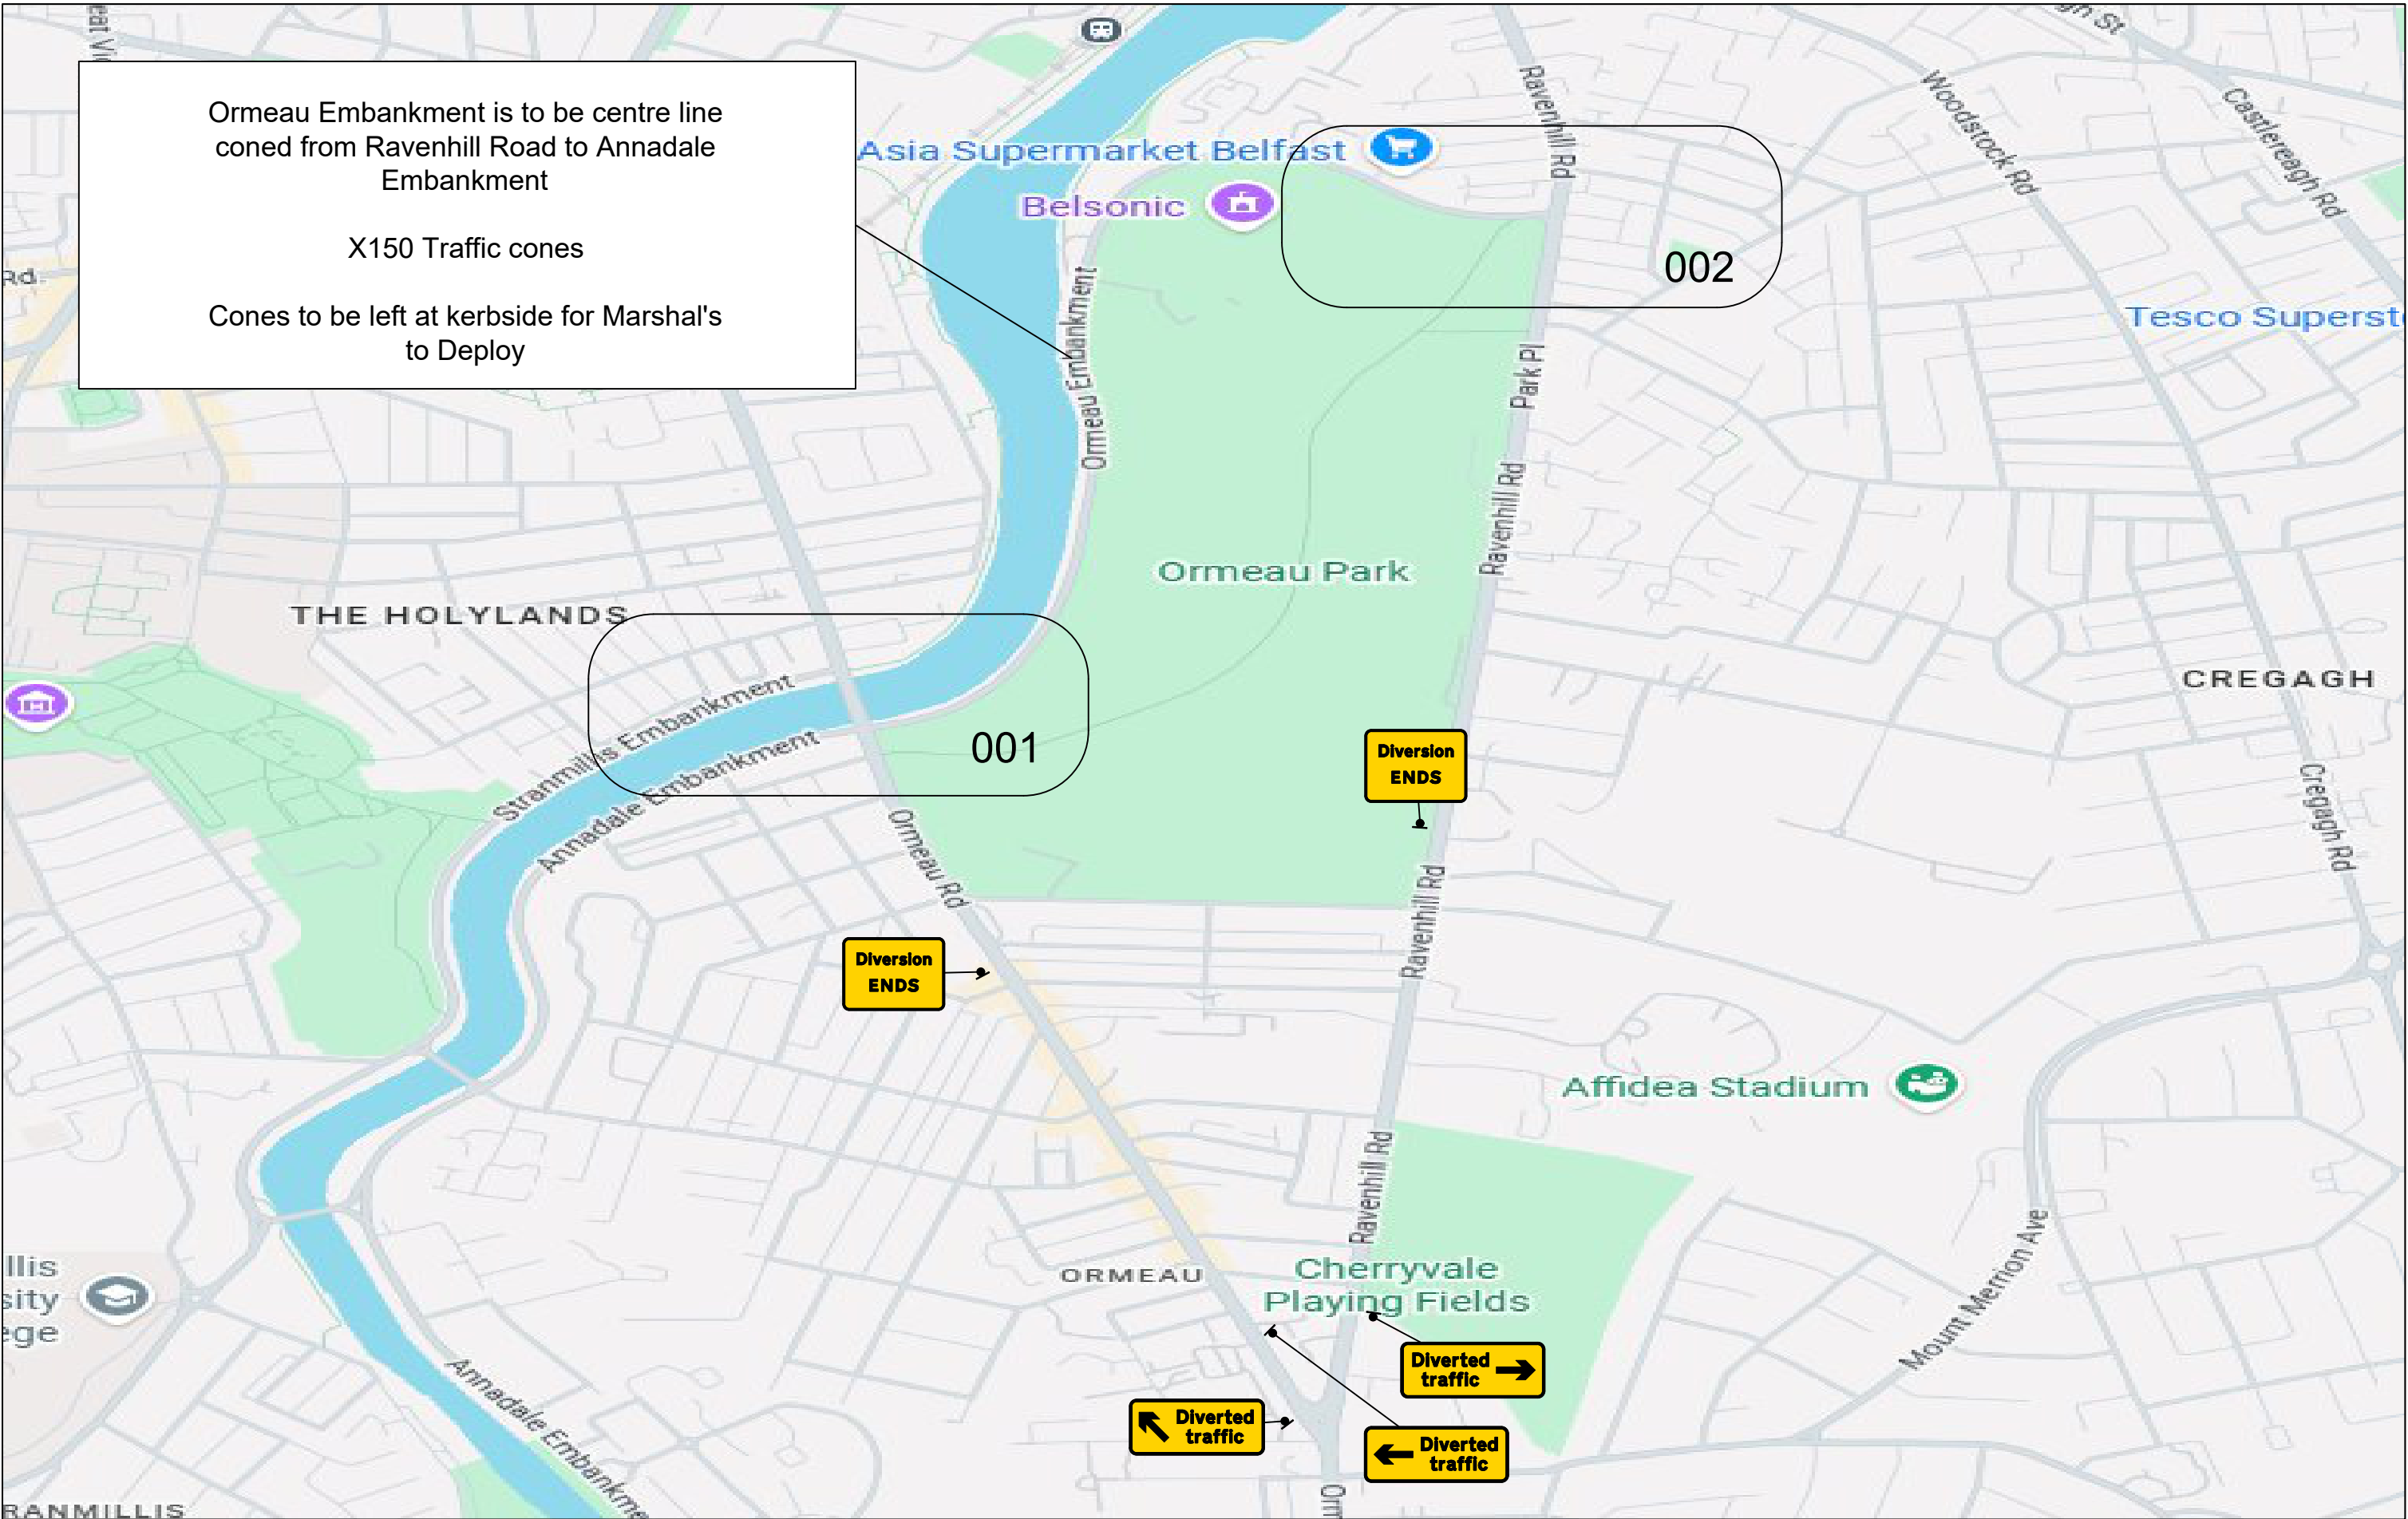

NOTES:
1. All traffic management to be in accordance with Chapter 8 of the Traffic Signs Manual.
2. All signs will comply with Traffic Sign Regulations in General Directions (TSRGD) 2002
3. Installation, maintenance and removal of traffic management will be carried out by Lantra approved operatives who have achieved Sector Scheme 12D training.

Ormeau Road,
Belfast

PROJECT		Drg No. 003
Seeley Cup		
DRAWN	J. Foster	
SCALE	Not to scale	Original Drawing Size A3
DIMENSIONS		
Metres		



221a Hillhall Rd
Lisburn
Co. Antrim
BT27 5JA
Tel. 02892662077