



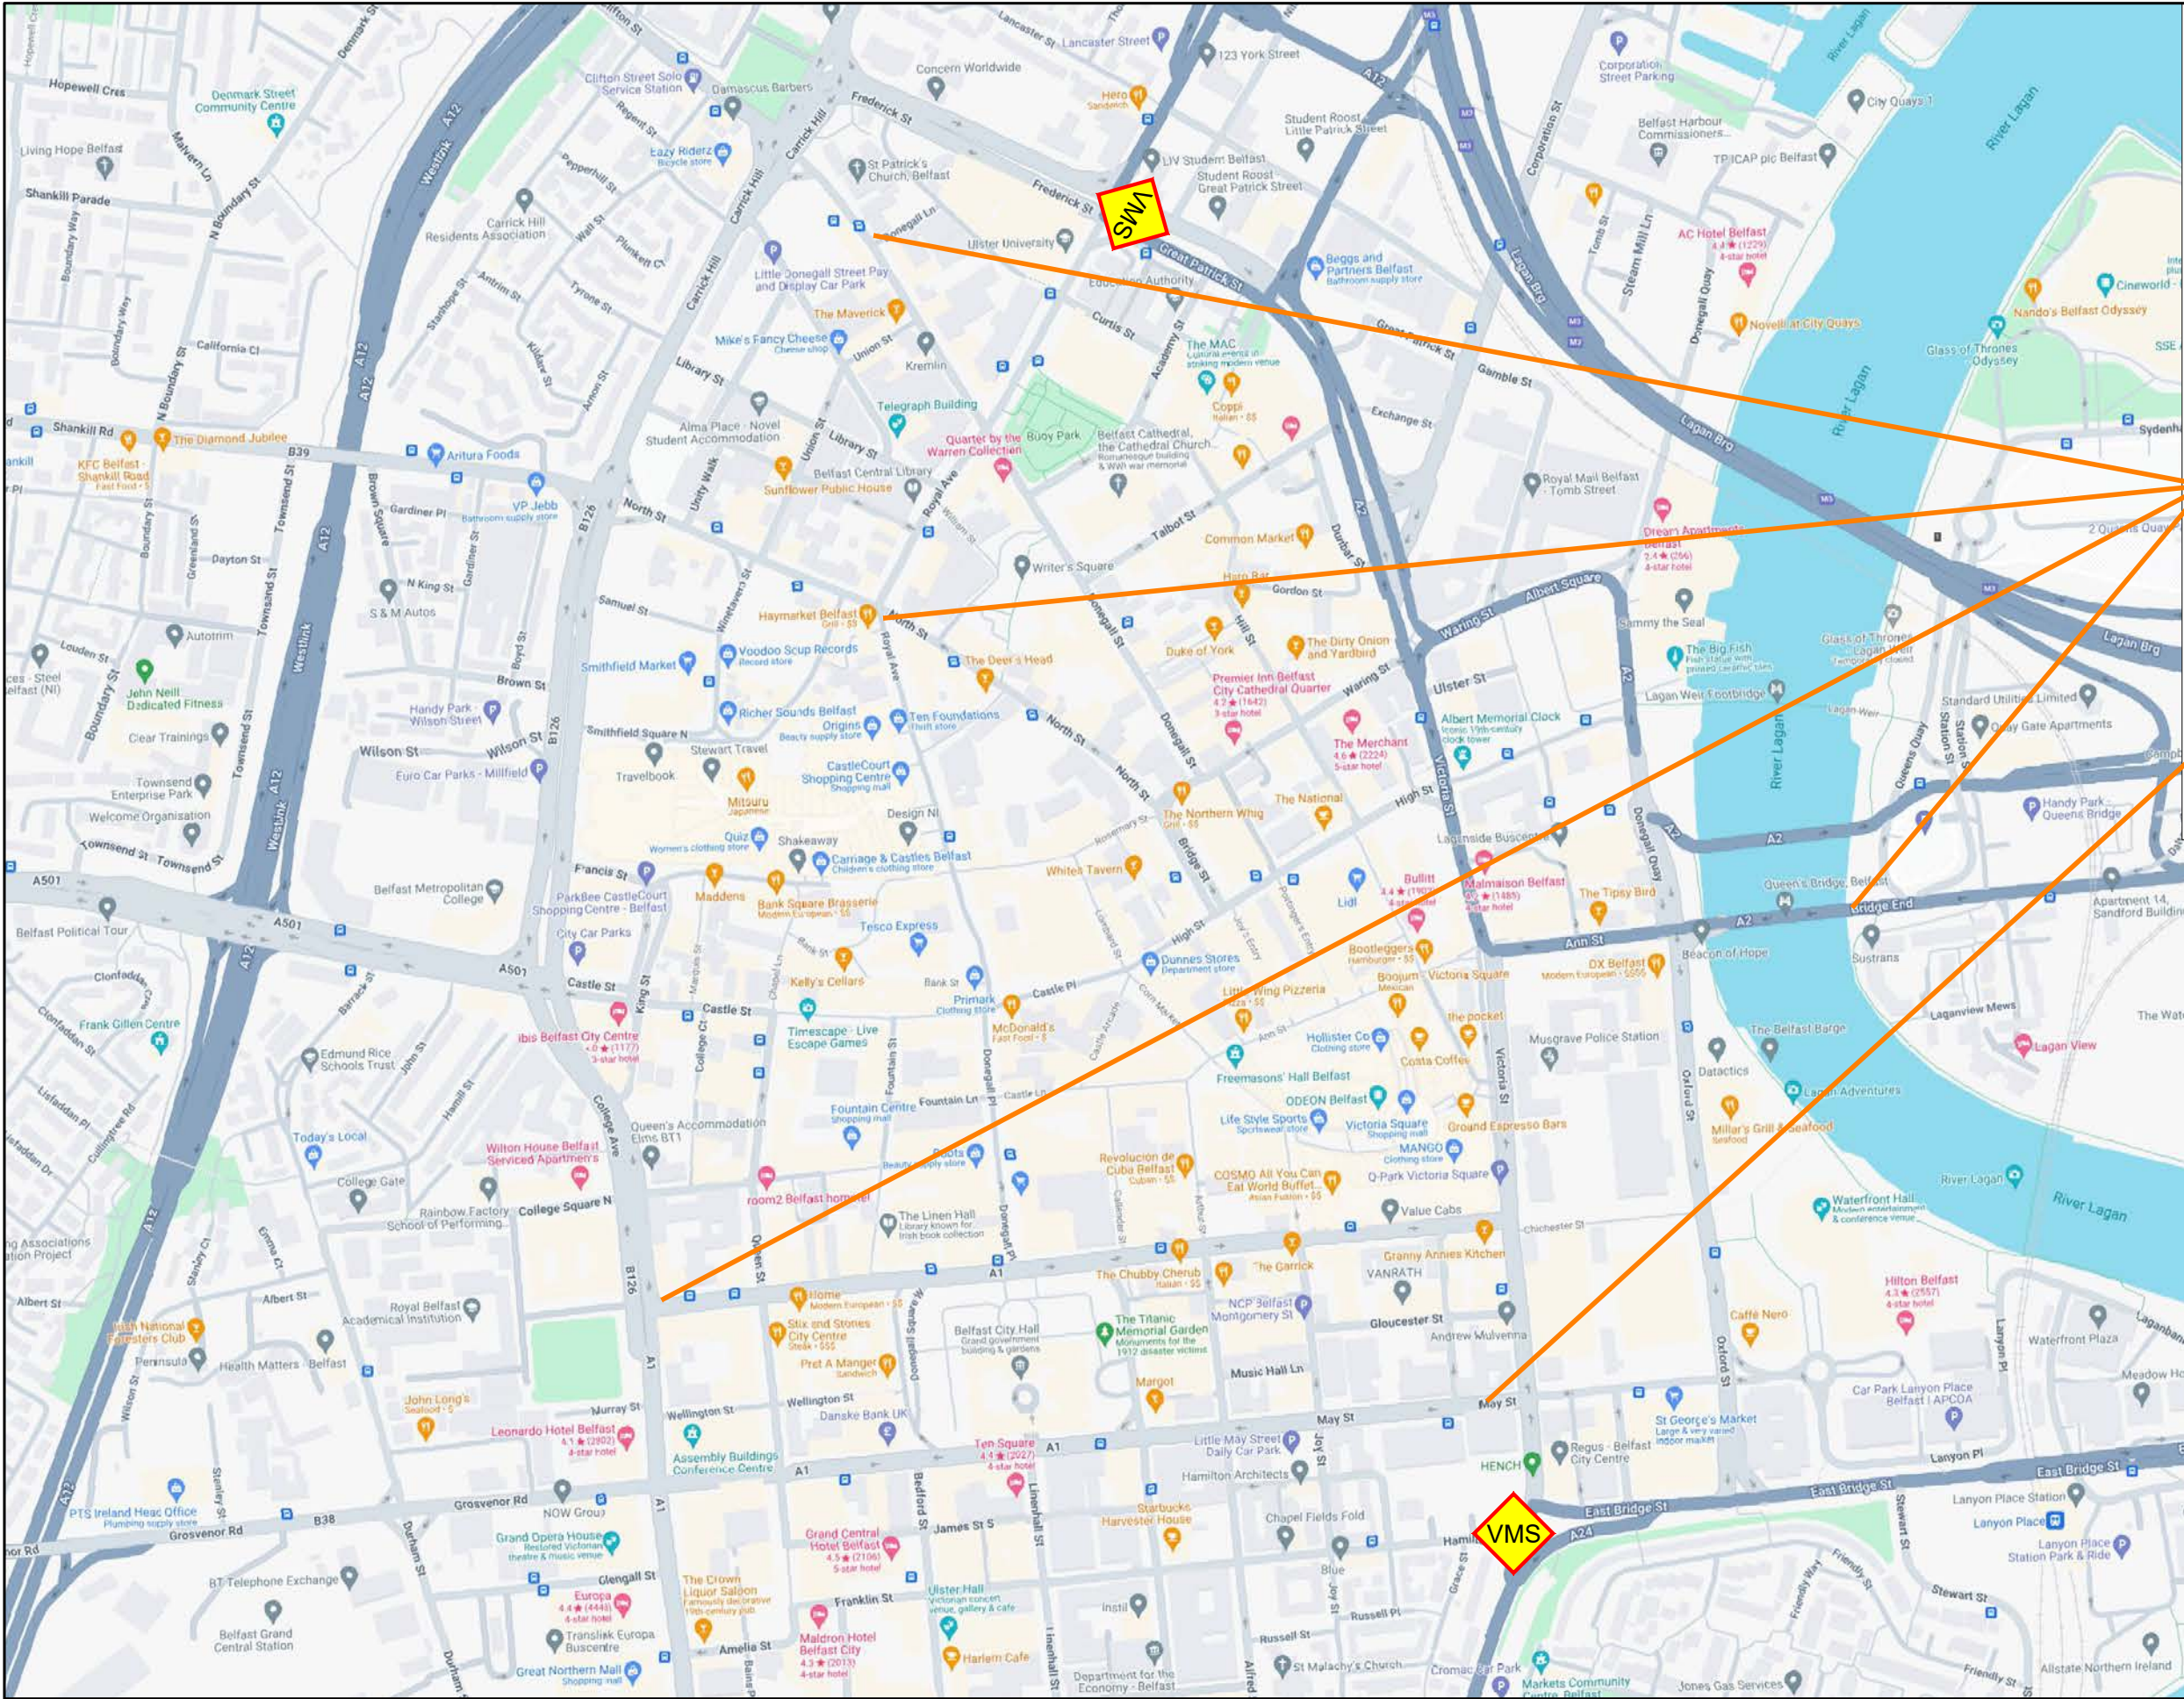

Belfast City 5K
expect delays
15th Nov
8 am to 11:30 am

SIGNS TO BE
INSTALLED ON
CLOSED ROAD 1
WEEK BEFORE
EVENT

DRAWING STATUS		REVIEW		SCHEME		EVENT	
GRAHAM							
PROJECT		BELFAST 5K					
TITLE		BELFAST CITY CENTRE TRAFFIC MANAGEMENT DETAILS TM SETUP					
DESIGN CHECKLIST						Y/N	
1- ARE ADVANCED NOTICE SIGNS/VMS SHOWN?						N/A	
2- ARE RELEVANT DISCLAIMERS SHOWN?						Y	
3- ARE PSNI LOCATIONS SHOWN?						N/A	
4- ARE MARSHALL LOCATIONS SHOWN AT ROAD CLOSED SIGNS?						Y	
5- ARE MARSHAL LOCATIONS SHOWN AT CENTRE LINE CONING?						N/A	
KEY		PSNI Marshalls at Road Closed Signs (Marshalls to advise motorists of permitted movements - i.e no vehicles allowed onto marathon route from a side street)					
APPROVED BY		EVENT ORGANISER					
EVENT TRAFFIC MANAGEMENT DOES NOT COMPLY WITH CH 8. PLEASE REFER TO CLAUSE 2.5 OF OUR TERMS OF BUSINESS FOR FURTHER INFORMATION							
SCALE		DATE		DESIGN/DRAWN		SHT	
N.T.S		28/10/2025		JCH		A3	
DRAWING TITLE		BELFAST 5K - ADVANCE NOTICE					REV.
							0

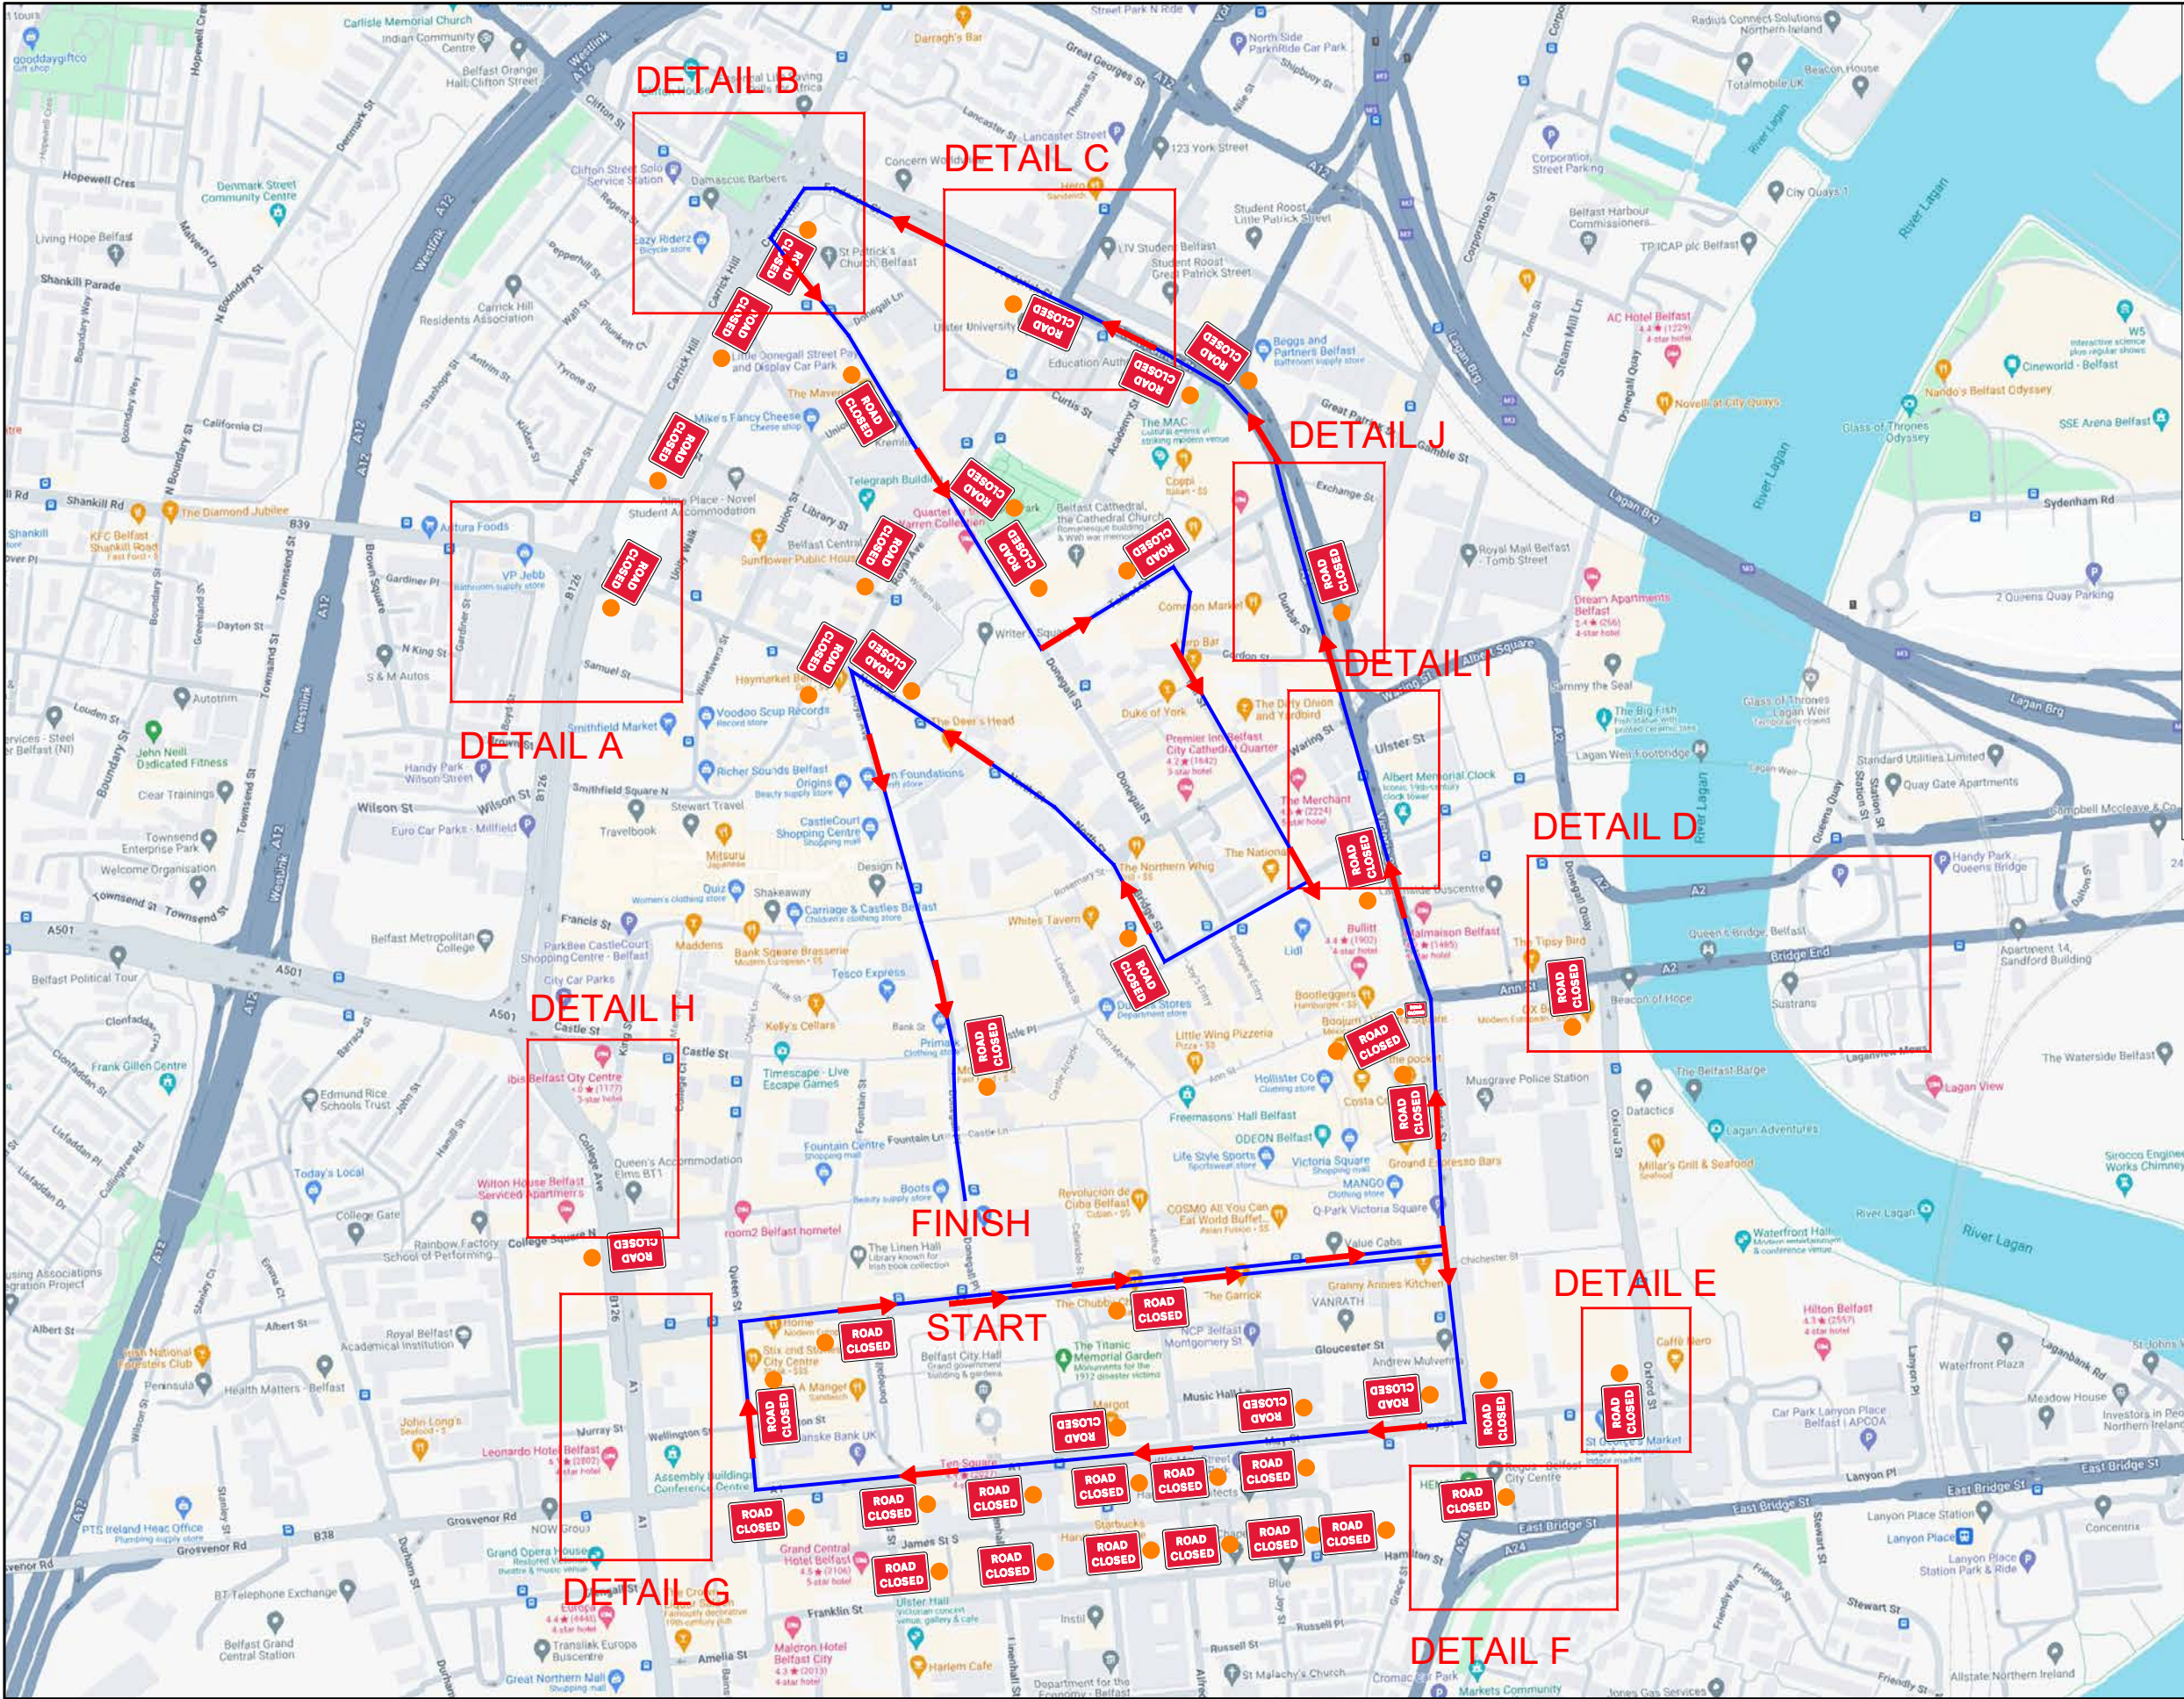


KEY

- Traffic cone
- Race Route

EVENT ORGANISER
TO PROVIDE
MARSHALS AT ALL
ROAD CLOSED
SIGNS TO ADVISE
PERMITTED
MOVEMENT

WARNING
No vehicles, equipment
or non TM operatives
permitted in the taper /
longways safety zone or
sideways safety zone

DRAWING STATUS	REVIEW	SCHEME	EVENT
GRAHAM			
PROJECT			
BELFAST 5K			
TITLE			
BELFAST CITY CENTRE TRAFFIC MANAGEMENT DETAILS TM SETUP			
DESIGN CHECKLIST			Y/N
1- ARE ADVANCED NOTICE SIGNS/VMS SHOWN?			N/A
2- ARE RELEVANT DISCLAIMERS SHOWN?			Y
3- ARE PSNI LOCATIONS SHOWN?			N/A
4- ARE MARSHALL LOCATIONS SHOWN AT ROAD CLOSED SIGNS?			Y
5- ARE MARSHAL LOCATIONS SHOWN AT CENTRE LINE CONING?			N/A
KEY			
● PSNI ● Marshalls at Road Closed Signs (Marshalls to advise motorists of permitted movements - i.e no vehicles allowed onto marathon route from a side street)			
APPROVED BY			
EVENT ORGANISER			
EVENT TRAFFIC MANAGEMENT DOES NOT COMPLY WITH CH 8, PLEASE REFER TO CLAUSE 2.5 OF OUR TERMS OF BUSINESS FOR FURTHER INFORMATION			
SCALE	DATE	DESIGN/DRAWN	SHT
N.T.S	30/07/2024	JCH	A3
DRAWING TITLE			REV.
BELFAST 5K - 01			0

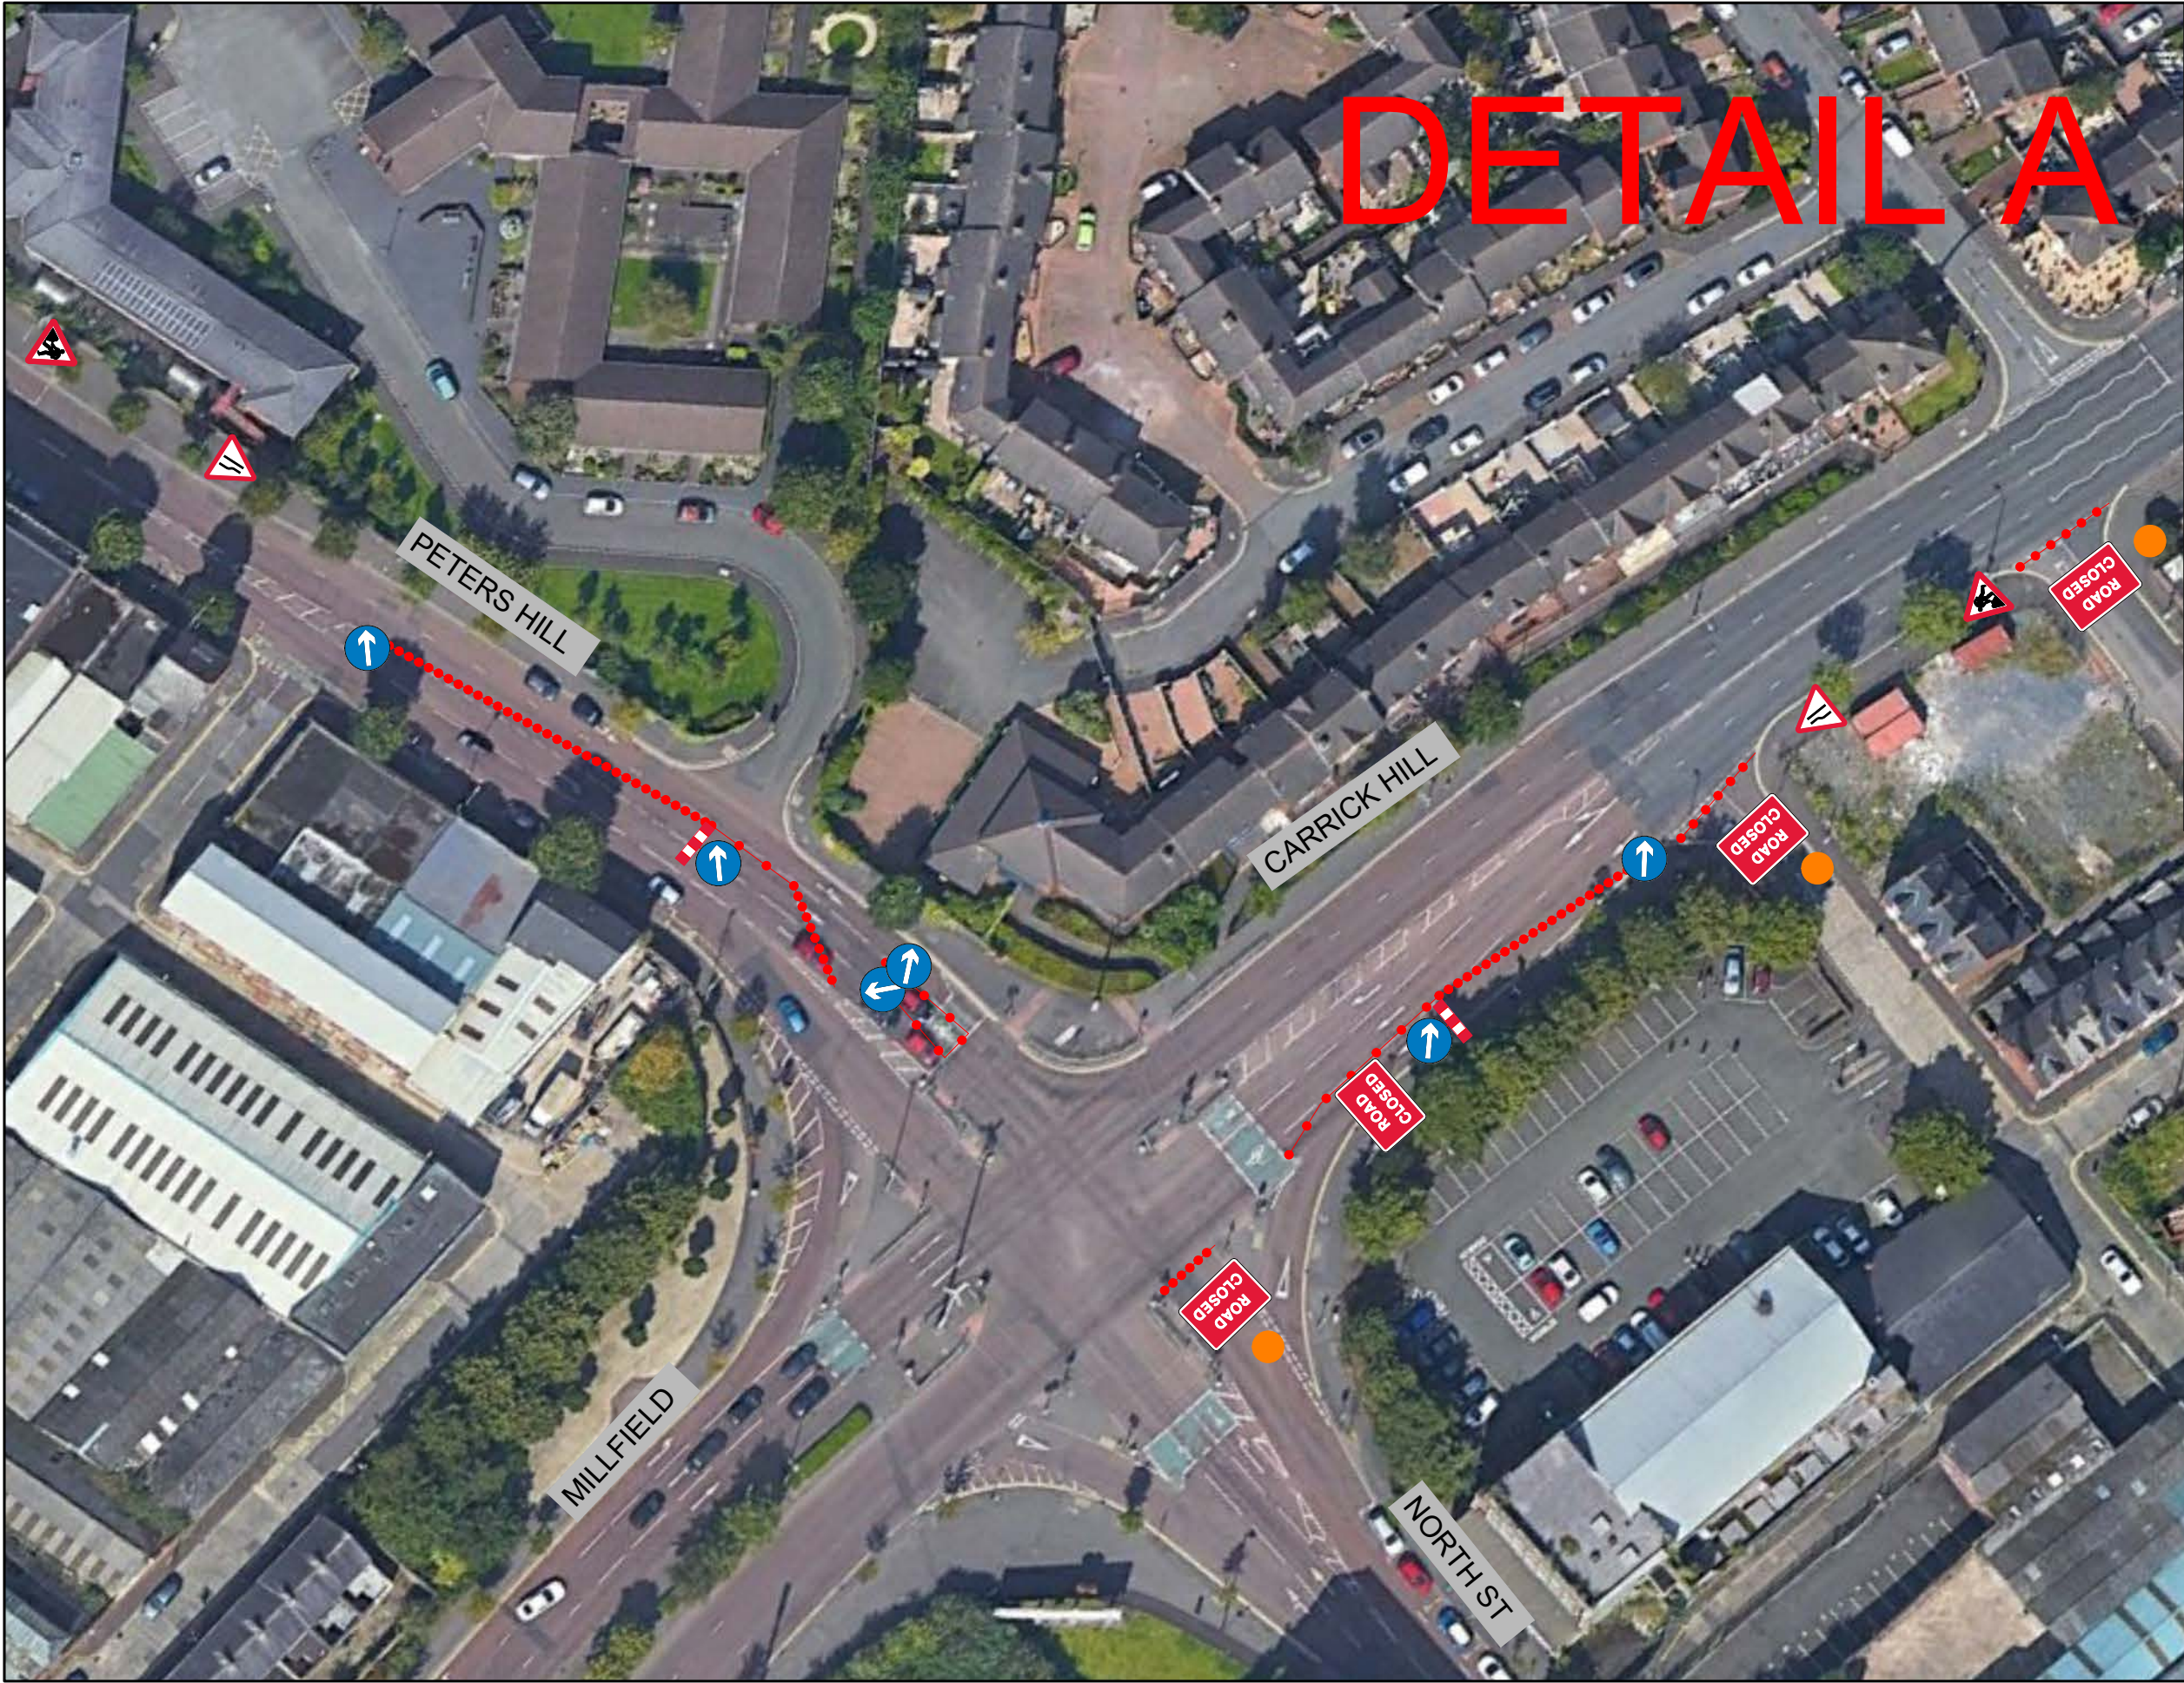


KEY

- Traffic cone
- ←→ Race Route

EVENT ORGANISER
TO PROVIDE
MARSHALS AT ALL
ROAD CLOSED
SIGNS TO ADVISE
PERMITTED
MOVEMENT

WARNING
No vehicles, equipment
or non TM operatives
permitted in the taper /
longways safety zone or
sideways safety zone

DRAWING STATUS	REVIEW	SCHEME	EVENT
GRAHAM			
PROJECT	BELFAST 5K		
TITLE	BELFAST CITY CENTRE TRAFFIC MANAGEMENT DETAILS TM SETUP		
DESIGN CHECKLIST			
1- ARE ADVANCED NOTICE SIGNS/VMS SHOWN?	Y/N		
2- ARE RELEVANT DISCLAIMERS SHOWN?	N/A		
3- ARE PSNI LOCATIONS SHOWN?	Y		
4- ARE MARSHALL LOCATIONS SHOWN AT ROAD CLOSED SIGNS?	N/A		
5- ARE MARSHAL LOCATIONS SHOWN AT CENTRE LINE CONING?	Y		
KEY			
● PSNI			
● Marshalls at Road Closed Signs (Marshalls to advise motorists of permitted movements - i.e no vehicles allowed onto marathon route from a side street)			
APPROVED BY	EVENT ORGANISER EVENT TRAFFIC MANAGEMENT DOES NOT COMPLY WITH CH 8. PLEASE REFER TO CLAUSE 2.5 OF OUR TERMS OF BUSINESS FOR FURTHER INFORMATION		
SCALE	DATE	DESIGN/DRAWN	SHT
N.T.S	30/07/2024	JCH	A3
DRAWING TITLE	BELFAST 5K - 02		
REV.	0		

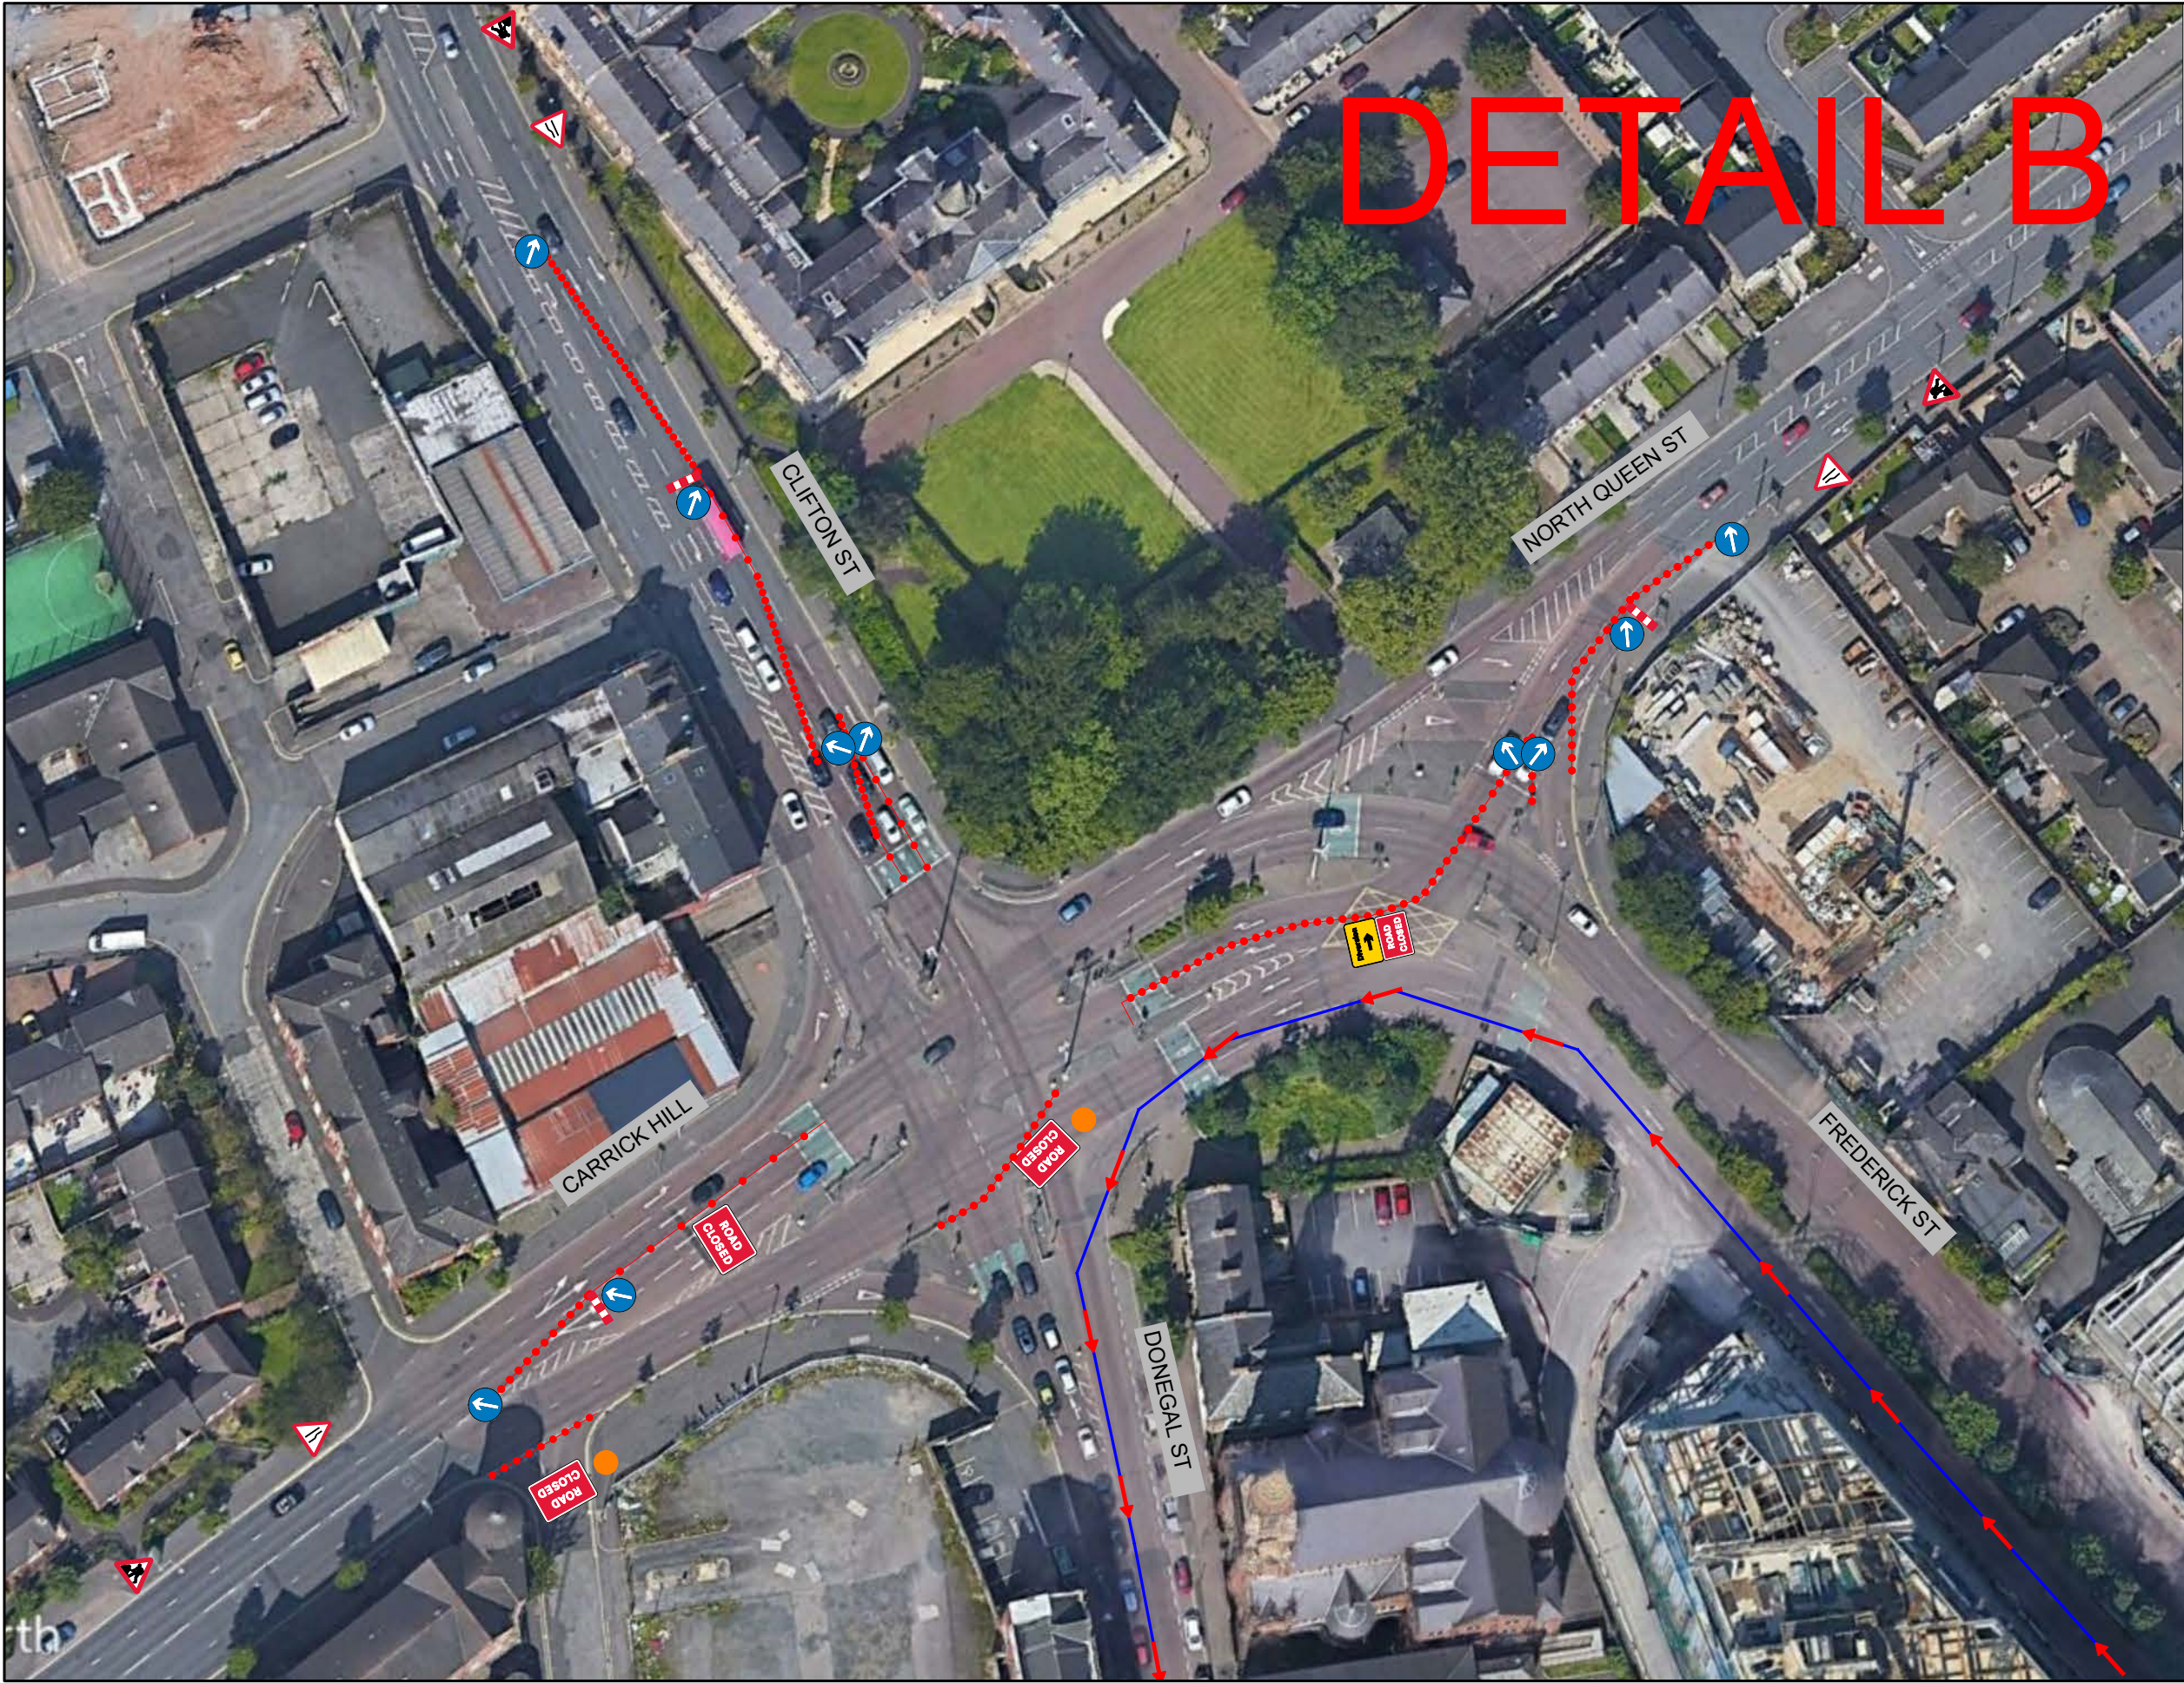

KEY

- Traffic cone
- ←→ Race Route

EVENT ORGANISER
TO PROVIDE
MARSHALS AT ALL
ROAD CLOSED
SIGNS TO ADVISE
PERMITTED
MOVEMENT

WARNING
No vehicles, equipment
or non TM operatives
permitted in the taper /
longways safety zone or
sideways safety zone

DRAWING STATUS REVIEW EVENT

GRAHAM

PROJECT BELFAST 5K

TITLE BELFAST CITY CENTRE
TRAFFIC MANAGEMENT DETAILS
TM SETUP




DESIGN CHECKLIST	Y/N
1- ARE ADVANCED NOTICE SIGNS/VMS SHOWN?	N/A
2- ARE RELEVANT DISCLAIMERS SHOWN?	Y
3- ARE PSNI LOCATIONS SHOWN?	N/A
4- ARE MARSHALL LOCATIONS SHOWN AT ROAD CLOSED SIGNS?	Y
5- ARE MARSHAL LOCATIONS SHOWN AT CENTRE LINE CONING?	N/A

KEY
● PSNI
● Marshalls at Road Closed Signs
(Marshalls to advise motorists of permitted movements - i.e no vehicles allowed onto marathon route from a side street)

APPROVED BY EVENT ORGANISER
EVENT TRAFFIC MANAGEMENT DOES NOT COMPLY
WITH CH 8. PLEASE REFER TO CLAUSE 2.5 OF OUR
TERMS OF BUSINESS FOR FURTHER INFORMATION

SCALE DATE DESIGNER SHT
N.T.S 30/07/2024 JCH A3

DRAWING TITLE REV.
BELFAST 5K - 03 0

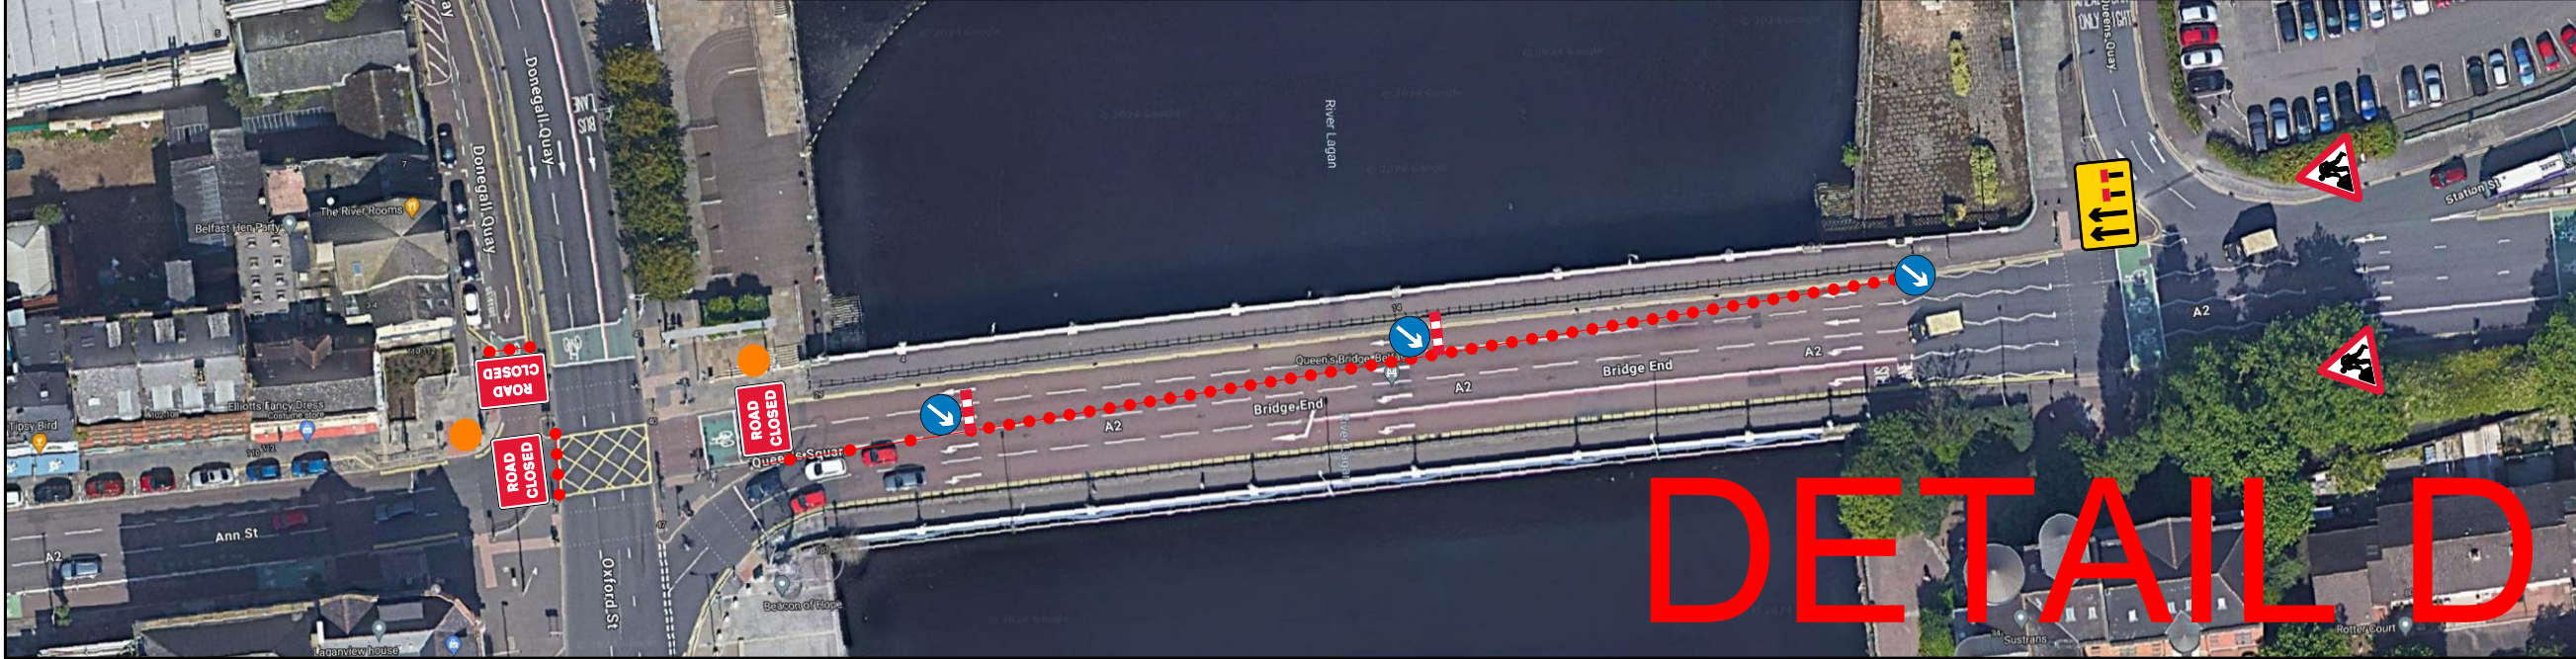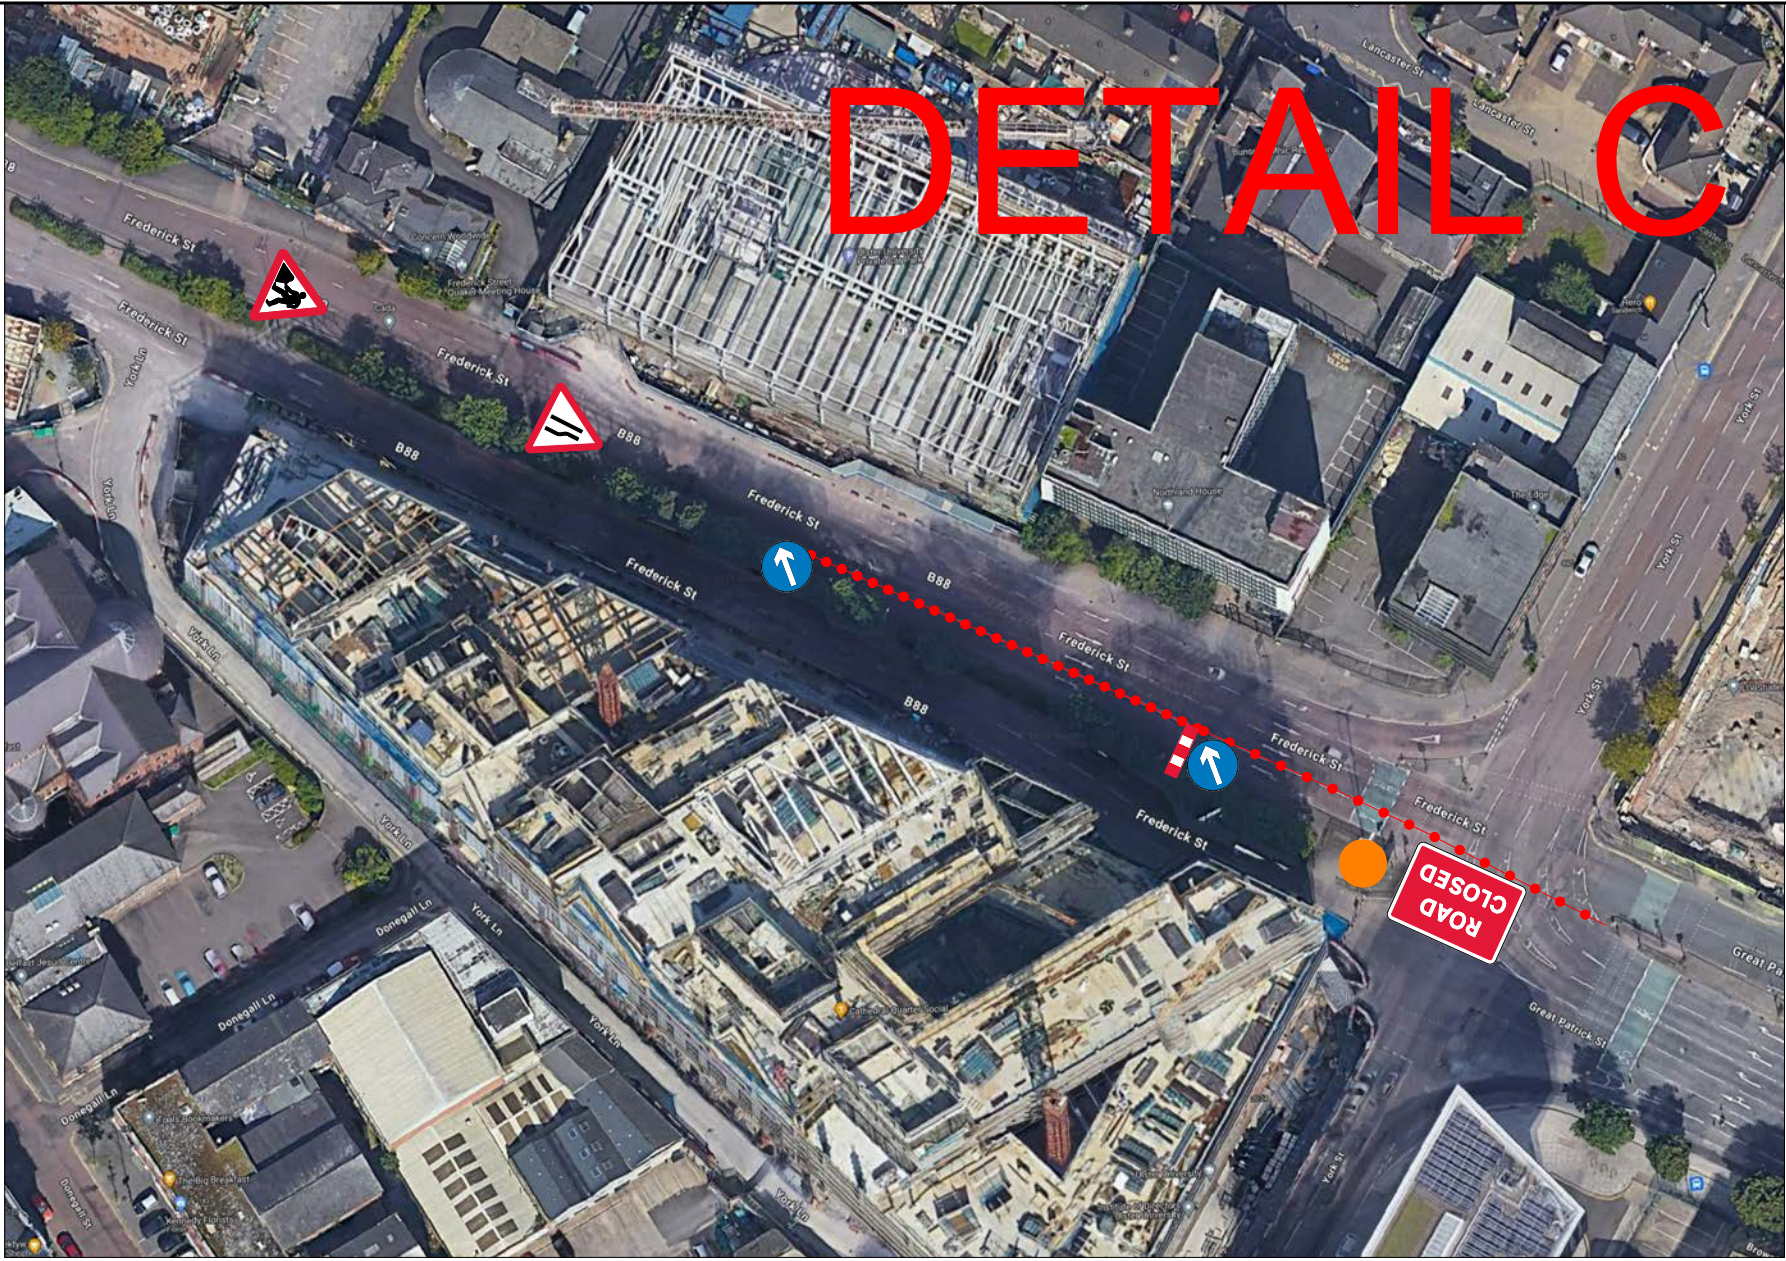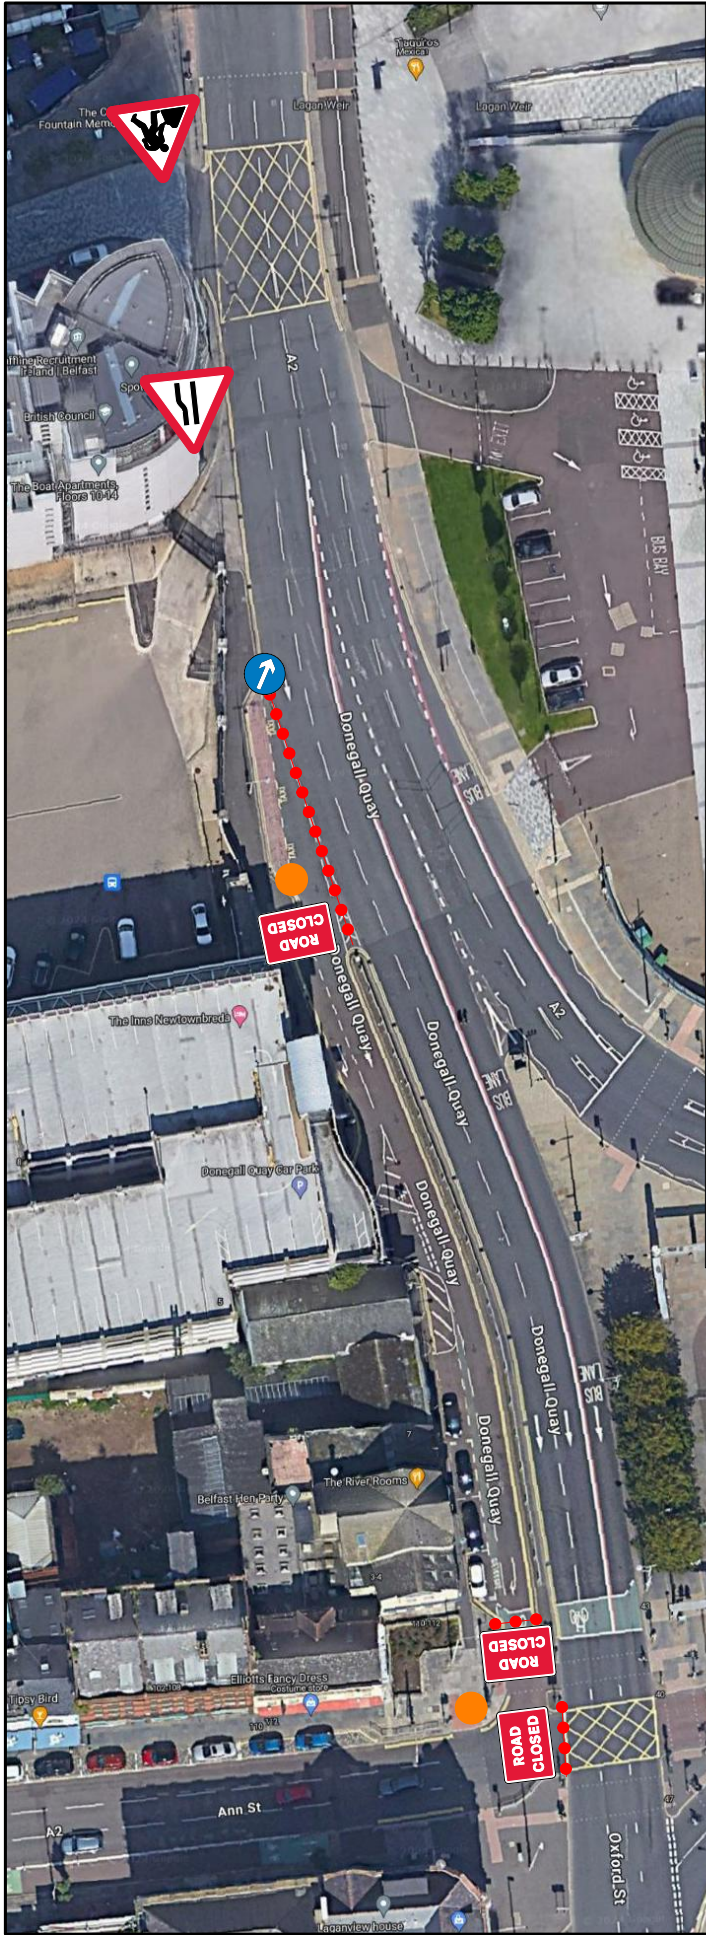

DETAIL C

DETAIL D

KEY

Traffic cone


Race Route

EVENT ORGANISER
TO PROVIDE
MARSHALS AT ALL
ROAD CLOSED
SIGNS TO ADVISE
PERMITTED
MOVEMENT

WARNING

No vehicles, equipment
or non TM operatives
permitted in the taper /
longways safety zone or
sideways safety zone

DRAWING STATUS	REVIEW	SCHEME	EVENT
GRAHAM			
PROJECT			
BELFAST 5K			
TITLE			
BELFAST CITY CENTRE TRAFFIC MANAGEMENT DETAILS TM SETUP			
DESIGN CHECKLIST			Y/N
1- ARE ADVANCED NOTICE SIGNS/VMS SHOWN?			N/A
2- ARE RELEVANT DISCLAIMERS SHOWN?			Y
3- ARE PSNI LOCATIONS SHOWN?			N/A
4- ARE MARSHAL LOCATIONS SHOWN AT ROAD CLOSED SIGNS?			Y
5- ARE MARSHAL LOCATIONS SHOWN AT CENTRE LINE CONING?			N/A
KEY			
PSNI			
Marshalls at Road Closed Signs (Marshalls to advise motorists of permitted movements - i.e no vehicles allowed onto marathon route from a side street)			
APPROVED BY			
EVENT ORGANISER			
EVENT TRAFFIC MANAGEMENT DOES NOT COMPLY WITH CH 8. PLEASE REFER TO CLAUSE 2.5 OF OUR TERMS OF BUSINESS FOR FURTHER INFORMATION			
SCALE	DATE	DESIGN/DRAWN	SHT
N.T.S	30/07/2024	JCH	A3
DRAWING TITLE			REV
BELFAST 5K - 04			0

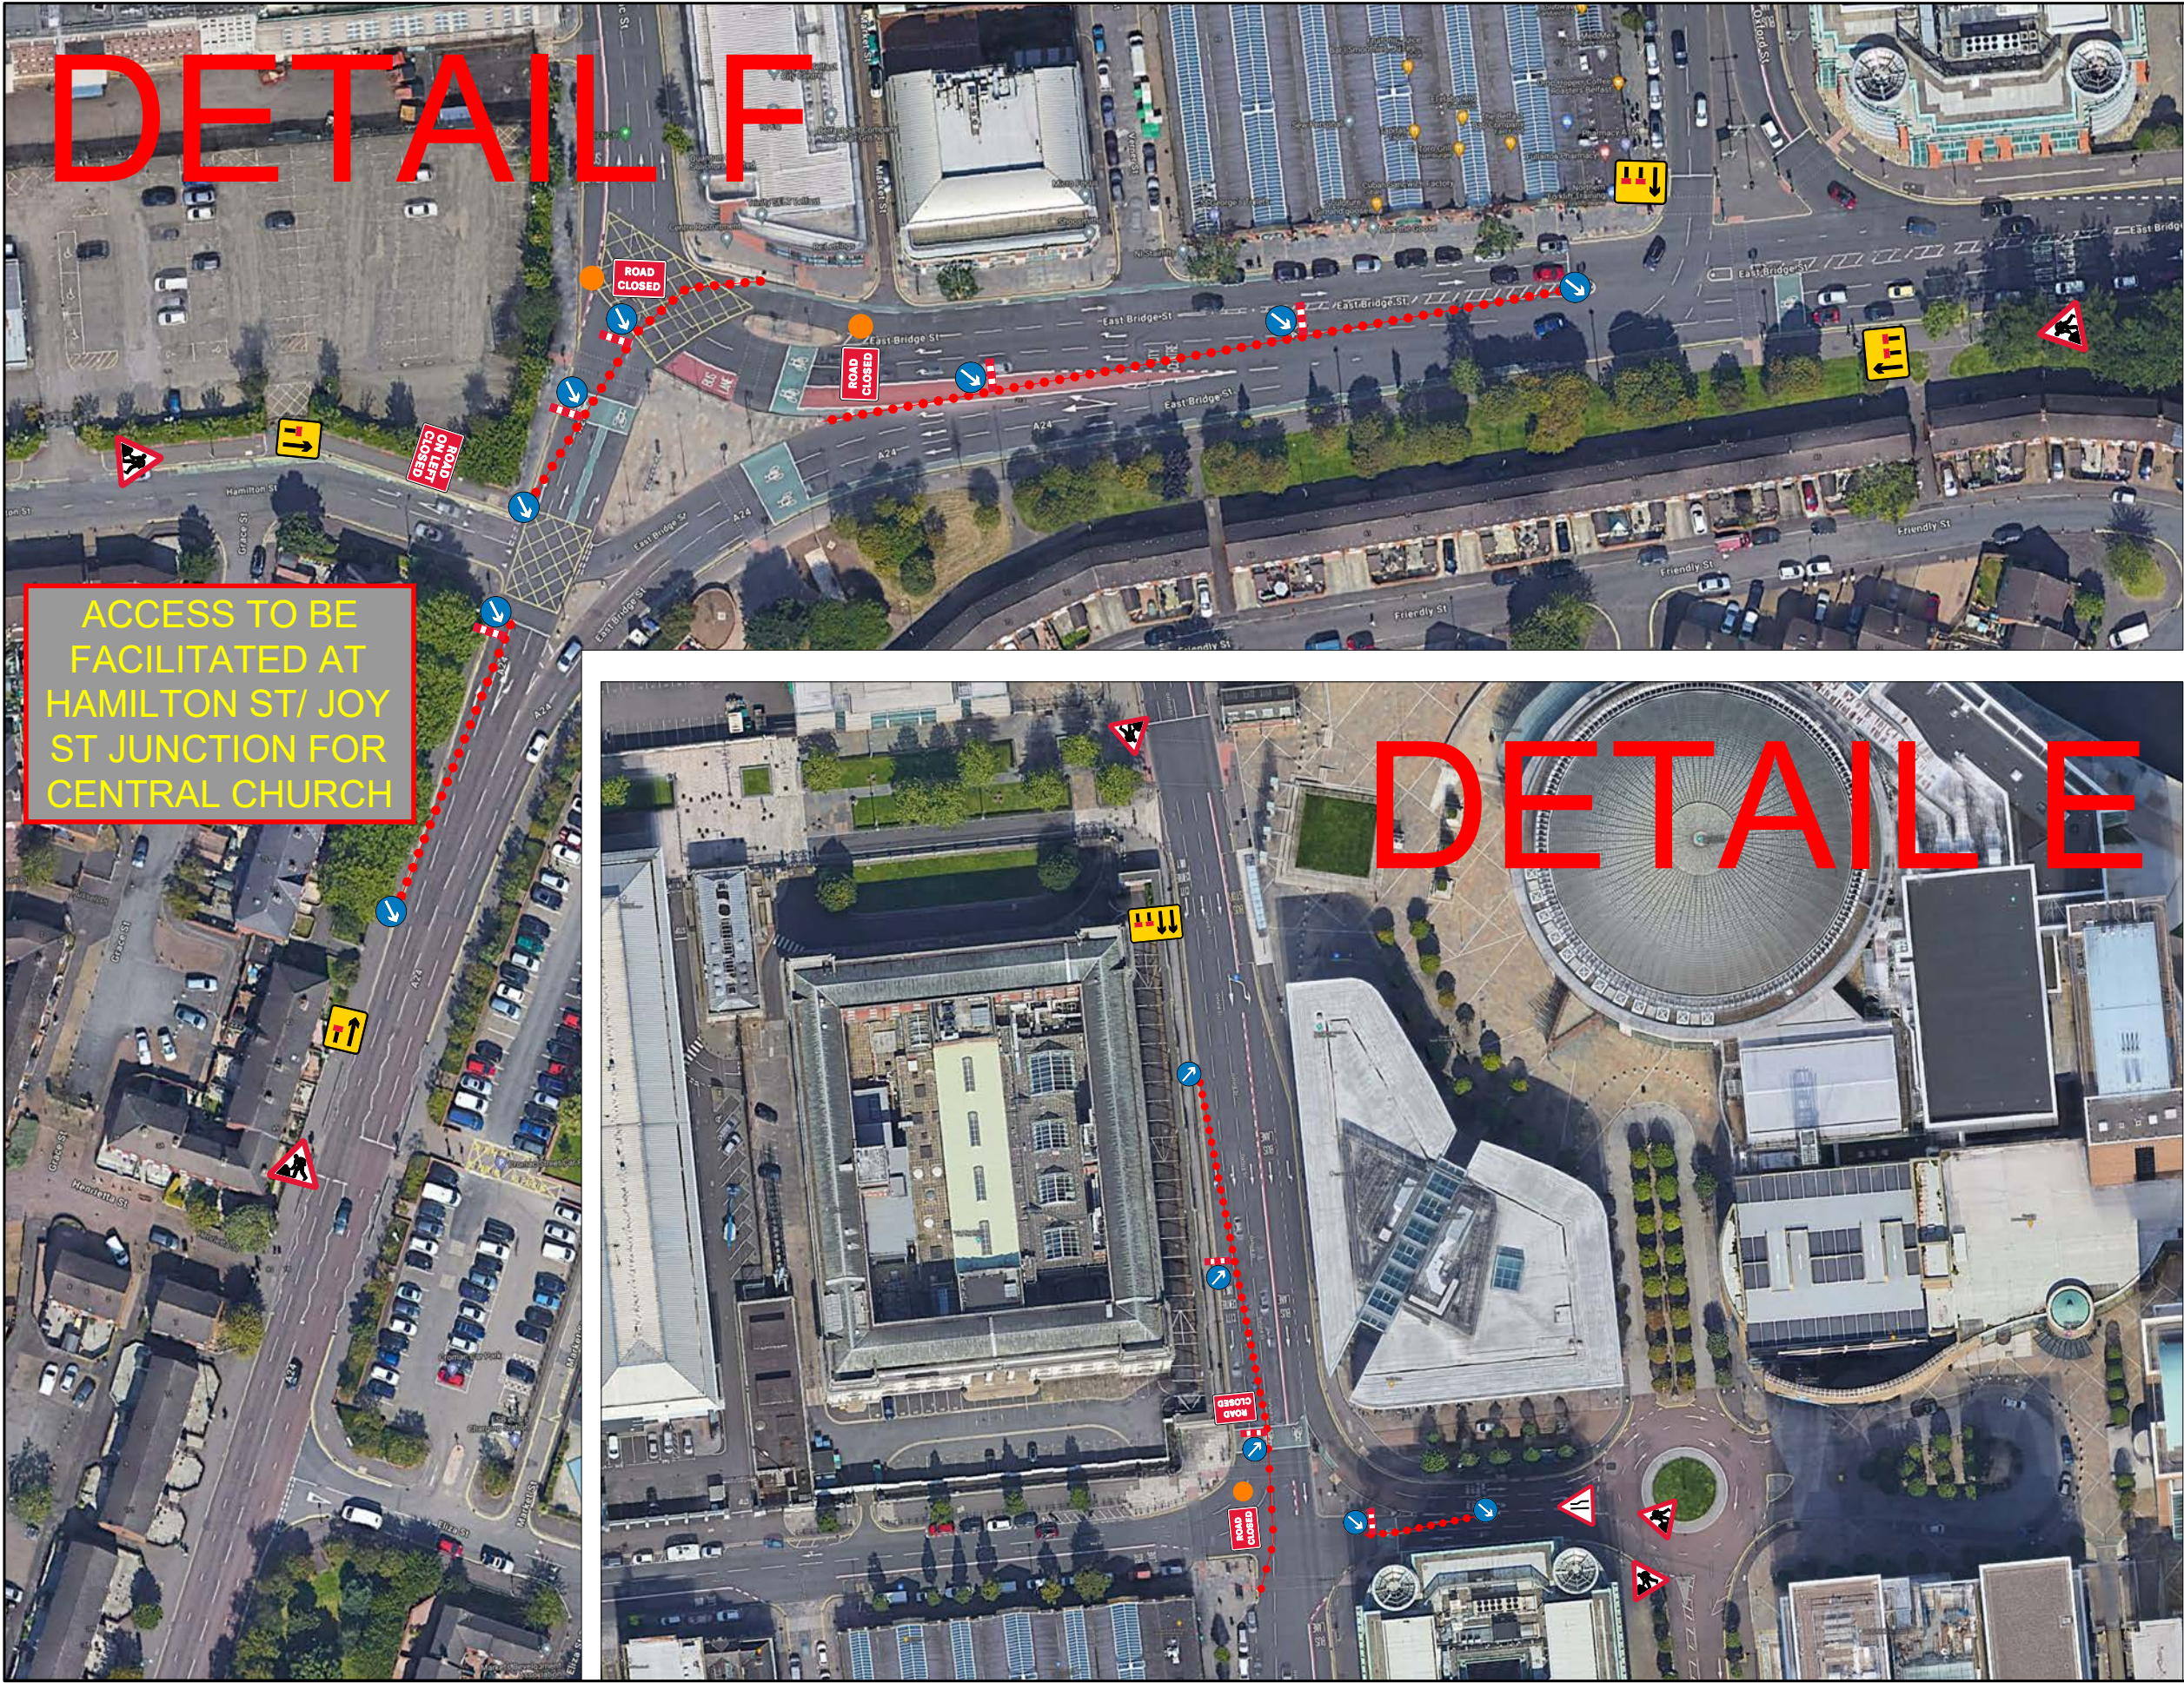

ACCESS TO BE FACILITATED AT HAMILTON ST/ JOY ST JUNCTION FOR CENTRAL CHURCH

KEY

- Traffic cone
- Race Route

EVENT ORGANISER TO PROVIDE MARSHALS AT ALL ROAD CLOSED SIGNS TO ADVISE PERMITTED MOVEMENT


WARNING
No vehicles, equipment or non TM operatives permitted in the taper / longways safety zone or sideways safety zone

DRAWING STATUS	REVIEW	SCHEME	EVENT
GRAHAM			
PROJECT	BELFAST 5K		
TITLE	BELFAST CITY CENTRE TRAFFIC MANAGEMENT DETAILS TM SETUP		
DESIGN CHECKLIST			
1- ARE ADVANCED NOTICE SIGNS/VMS SHOWN?	Y/N		
2- ARE RELEVANT DISCLAIMERS SHOWN?	Y		
3- ARE PSNI LOCATIONS SHOWN?	N/A		
4- ARE MARSHALL LOCATIONS SHOWN AT ROAD CLOSED SIGNS?	Y		
5- ARE MARSHAL LOCATIONS SHOWN AT CENTRE LINE CONING?	N/A		
KEY			
PSNI			
Marshalls at Road Closed Signs (Marshalls to advise motorists of permitted movements - i.e no vehicles allowed onto marathon route from a side street)			
APPROVED BY	EVENT ORGANISER		
EVENT TRAFFIC MANAGEMENT DOES NOT COMPLY WITH CH 8. PLEASE REFER TO CLAUSE 2.5 OF OUR TERMS OF BUSINESS FOR FURTHER INFORMATION			
SCALE	DATE	DESIGNED BY	SHT
N.T.S	30/07/2024	JCH	A3
DRAWING TITLE	BELFAST 5K - 05		REV.
			0

DETAIL G



DETAIL H

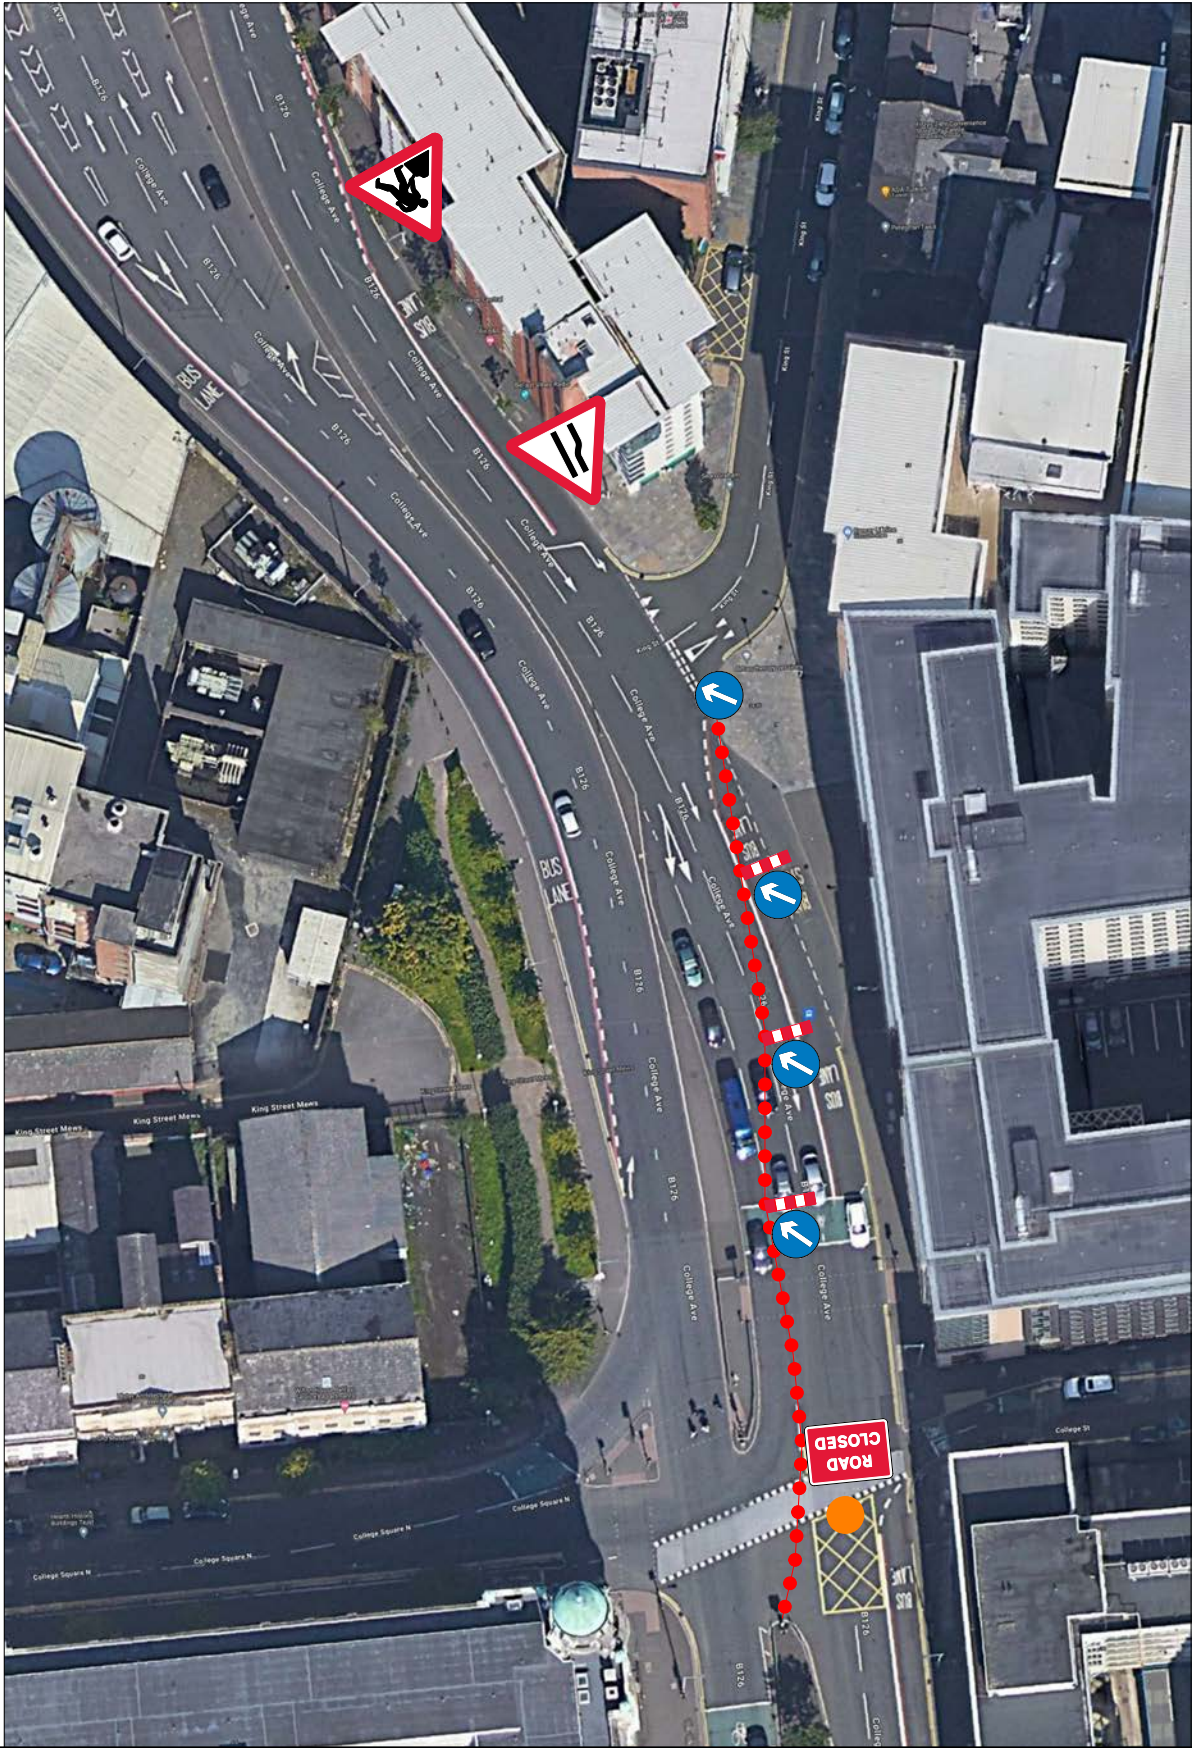

KEY

- Traffic cone
- ← Race Route

EVENT ORGANISER
TO PROVIDE
MARSHALS AT ALL
ROAD CLOSED
SIGNS TO ADVISE
PERMITTED
MOVEMENT

WARNING
No vehicles, equipment
or non TM operatives
permitted in the taper /
longways safety zone or
sideways safety zone

DRAWING STATUS	REVIEW	SCHEME	EVENT
GRAHAM			
PROJECT	BELFAST 5K		
TITLE	BELFAST CITY CENTRE TRAFFIC MANAGEMENT DETAILS TM SETUP		
DESIGN CHECKLIST	Y/N		
1- ARE ADVANCED NOTICE SIGNS/VMS SHOWN?	N/A		
2- ARE RELEVANT DISCLAIMERS SHOWN?	Y		
3- ARE PSNI LOCATIONS SHOWN?	N/A		
4- ARE MARSHALL LOCATIONS SHOWN AT ROAD CLOSED SIGNS?	Y		
5- ARE MARSHAL LOCATIONS SHOWN AT CENTRE LINE CONING?	N/A		
KEY	PSNI Marshalls at Road Closed Signs (Marshalls to advise motorists of permitted movements - i.e no vehicles allowed onto marathon route from a side street)		
APPROVED BY	EVENT ORGANISER		
EVENT TRAFFIC MANAGEMENT DOES NOT COMPLY WITH CH 8, PLEASE REFER TO CLAUSE 2.5 OF OUR TERMS OF BUSINESS FOR FURTHER INFORMATION			
SCALE	DATE	DESIGNER	SHT
N.T.S	30/07/2024	JCH	A3
DRAWING TITLE	BELFAST 5K - 06		
	REV. 0		




KEY

- Traffic cone
- ←→ Race Route

EVENT ORGANISER
TO PROVIDE
MARSHALS AT ALL
ROAD CLOSED
SIGNS TO ADVISE
PERMITTED
MOVEMENT

WARNING
No vehicles, equipment
or non TM operatives
permitted in the taper /
longways safety zone or
sideways safety zone

DRAWING STATUS		REVIEW	SCHEME	EVENT
GRAHAM				
PROJECT		BELFAST 5K		
TITLE		BELFAST CITY CENTRE TRAFFIC MANAGEMENT DETAILS TM SETUP		
DESIGN CHECKLIST				Y/N
1- ARE ADVANCED NOTICE SIGNS/VMS SHOWN?				N/A
2- ARE RELEVANT DISCLAIMERS SHOWN?				Y
3- ARE PSNI LOCATIONS SHOWN?				N/A
4- ARE MARSHALL LOCATIONS SHOWN AT ROAD CLOSED SIGNS?				Y
5- ARE MARSHAL LOCATIONS SHOWN AT CENTRE LINE CONING?				N/A
KEY				
● PSNI				
● Marshalls at Road Closed Signs (Marshalls to advise motorists of permitted movements - i.e no vehicles allowed onto marathon route from a side street)				
APPROVED BY		EVENT ORGANISER		
EVENT TRAFFIC MANAGEMENT DOES NOT COMPLY WITH CH 8. PLEASE REFER TO CLAUSE 2.5 OF OUR TERMS OF BUSINESS FOR FURTHER INFORMATION				
SCALE	DATE	DESIGNED/DRAWN	SHT	
N.T.S	30/07/2024	JCH	A3	
DRAWING TITLE				REV
BELFAST 5K - 07				0

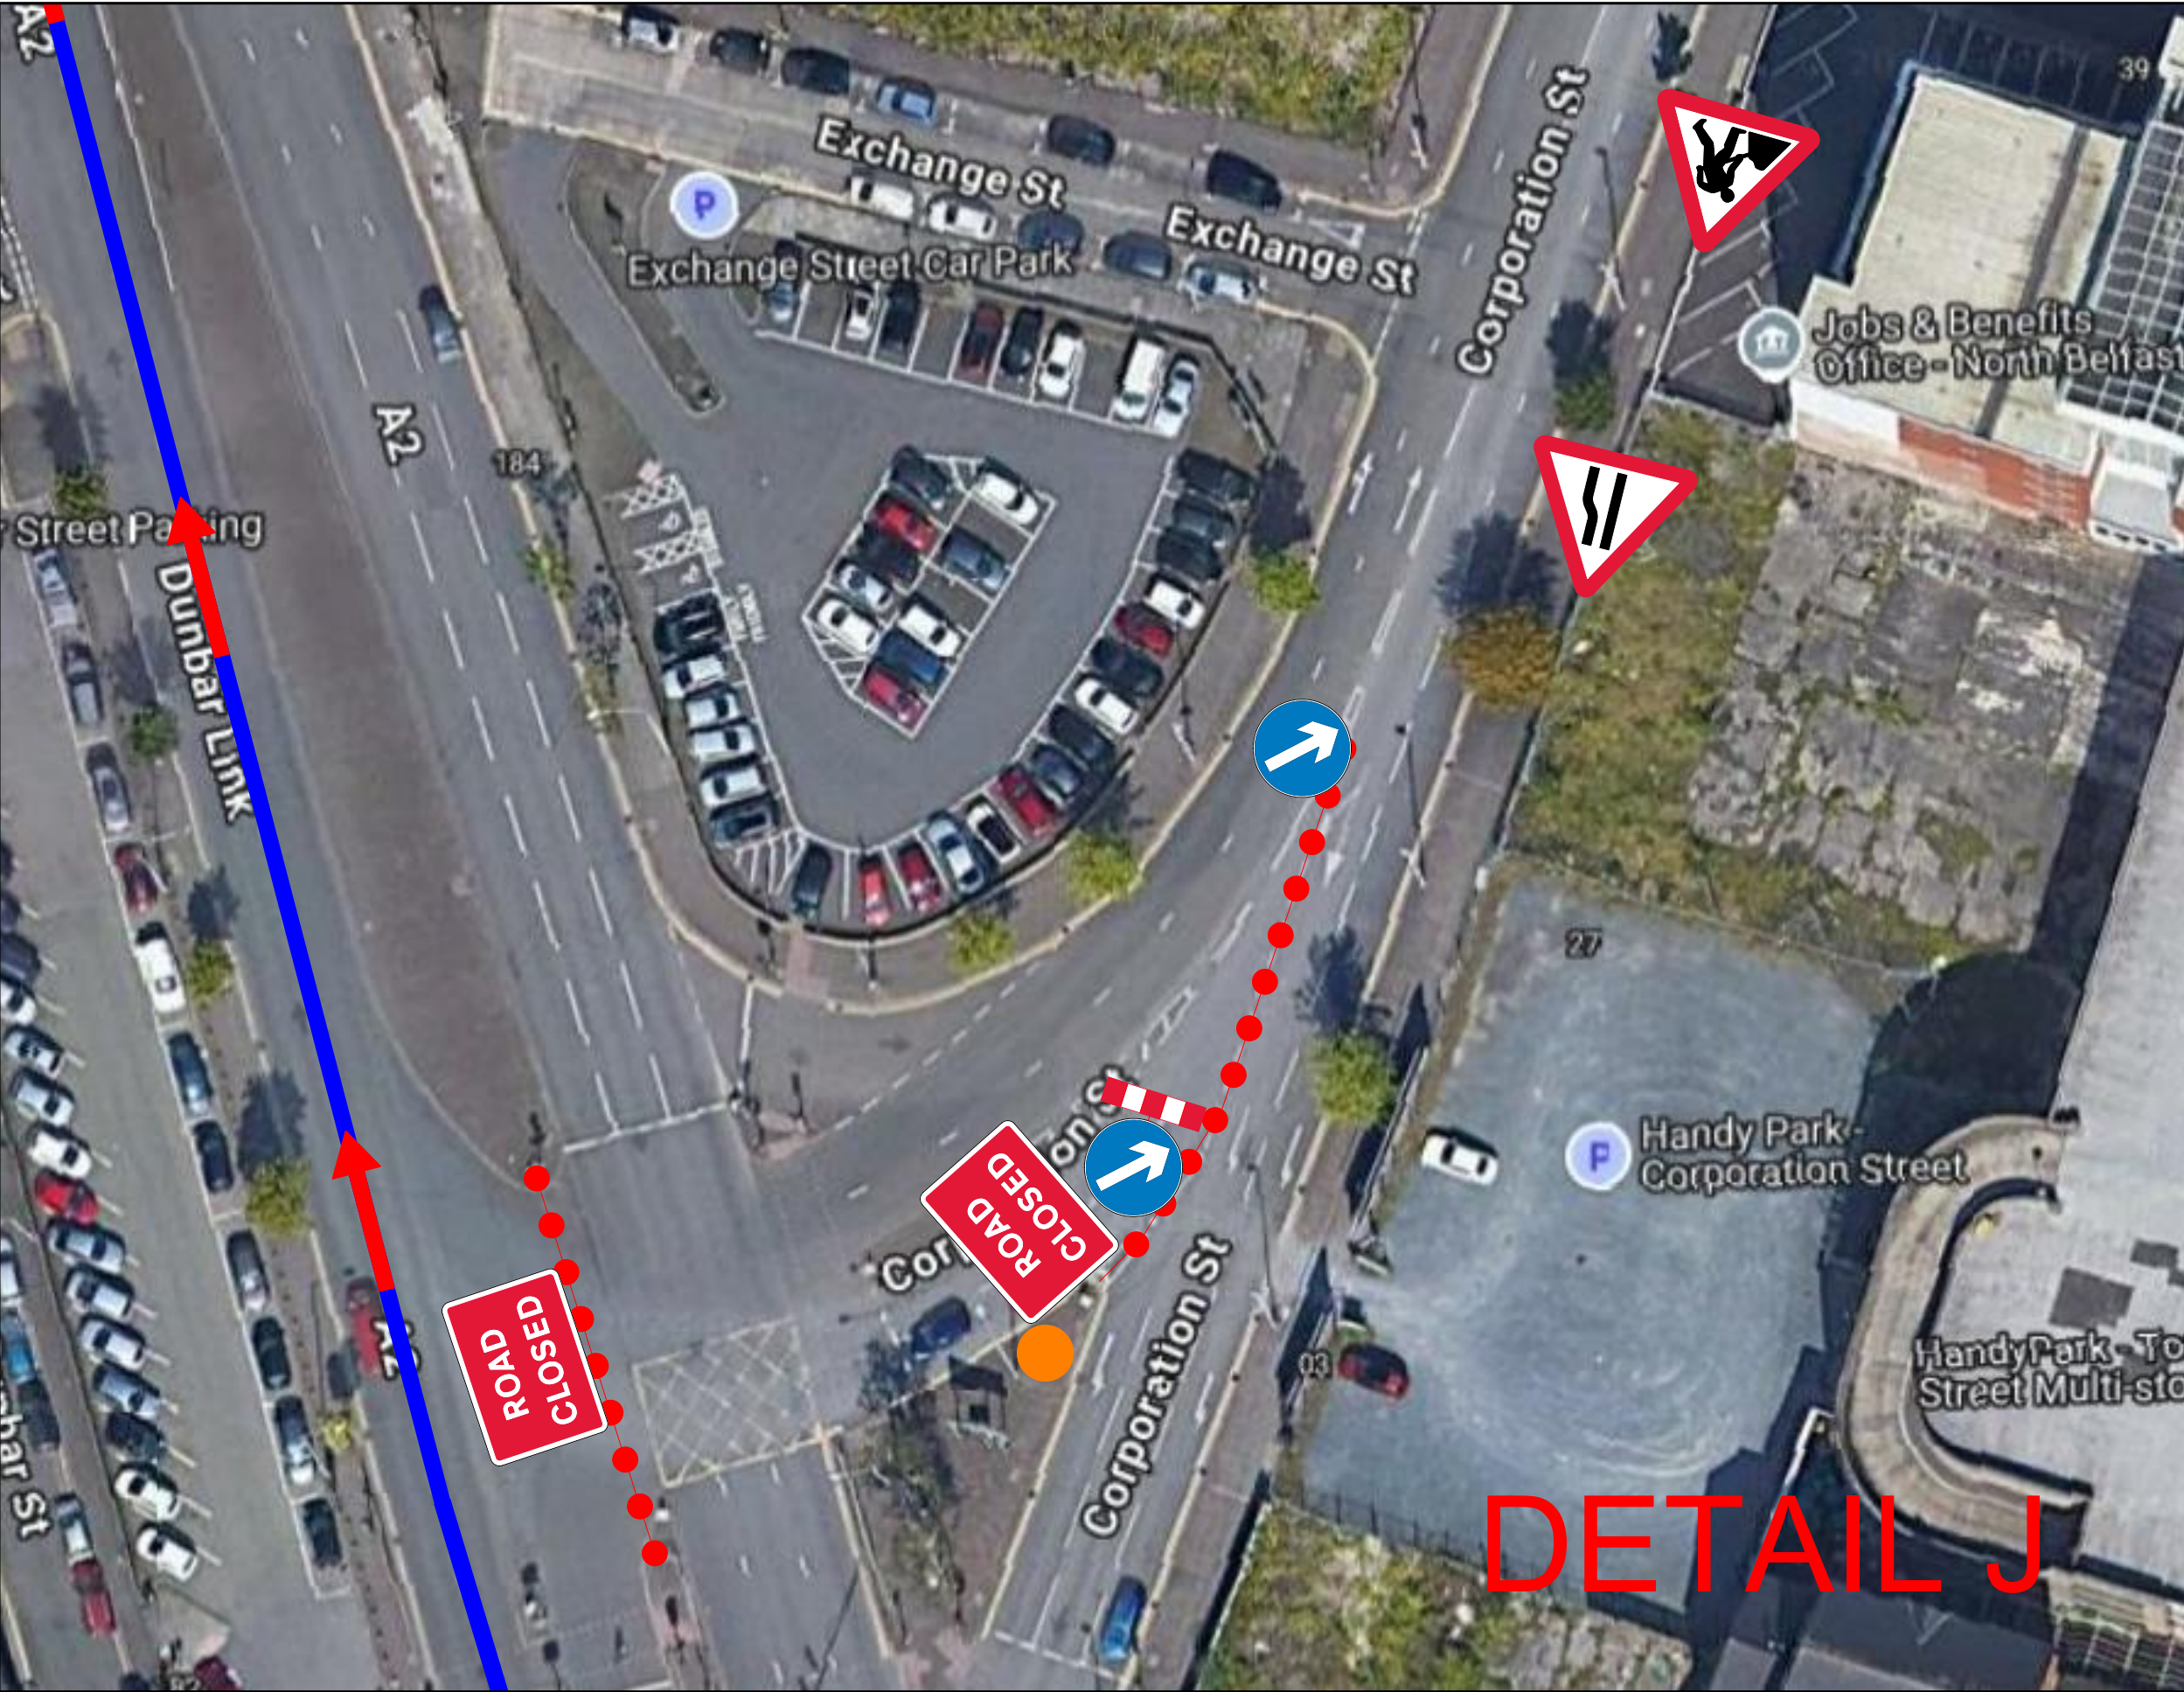

- KEY
- Traffic cone
 - Race Route

EVENT ORGANISER
TO PROVIDE
MARSHALS AT ALL
ROAD CLOSED
SIGNS TO ADVISE
PERMITTED
MOVEMENT

WARNING
No vehicles, equipment
or non TM operatives
permitted in the taper /
longways safety zone or
sideways safety zone

DRAWING STATUS	REVIEW	SCHEME	EVENT
GRAHAM			
PROJECT	BELFAST 5K		
TITLE	BELFAST CITY CENTRE TRAFFIC MANAGEMENT DETAILS TM SETUP		
DESIGN CHECKLIST	Y/N		
1- ARE ADVANCED NOTICE SIGNS/VMS SHOWN?	N/A		
2- ARE RELEVANT DISCLAIMERS SHOWN?	Y		
3- ARE PSNI LOCATIONS SHOWN?	N/A		
4- ARE MARSHALL LOCATIONS SHOWN AT ROAD CLOSED SIGNS?	Y		
5- ARE MARSHAL LOCATIONS SHOWN AT CENTRE LINE CONING?	N/A		
KEY			
 PSNI			
 Marshalls at Road Closed Signs (Marshalls to advise motorists of permitted movements - i.e no vehicles allowed onto marathon route from a side street)			
APPROVED BY	EVENT ORGANISER		
EVENT TRAFFIC MANAGEMENT DOES NOT COMPLY WITH CH 8. PLEASE REFER TO CLAUSE 2.5 OF OUR TERMS OF BUSINESS FOR FURTHER INFORMATION			
SCALE	DATE	DESIGNED BY	SHT
N.T.S	30/07/2024	JCH	A3
DRAWING TITLE	REV		
BELFAST 5K - 07A			0



ROAD CLOSURE
SIGNS TO BE
INSTALLED AFTER
LAST RUNNER
ENTERS DONEGALL
PLACE AND PRIOR
TO REOPENING
ROADS. SIGNS TO
STAY ON UNTIL
DONEGALL PLACE
IS SAFE TO
REOPEN.

KEY

-  Traffic cone
-  Race Route

EVENT ORGANISER
TO PROVIDE
MARSHALS AT ALL
ROAD CLOSED
SIGNS TO ADVISE
PERMITTED
MOVEMENT

WARNING
No vehicles, equipment
or non TM operatives
permitted in the taper /
longways safety zone or
sideways safety zone

DRAWING STATUS REVIEW EVENT

GRAHAM

PROJECT BELFAST 5K

TITLE BELFAST CITY CENTRE
TRAFFIC MANAGEMENT DETAILS
TM SETUP

DESIGN CHECKLIST	Y/N
1- ARE ADVANCED NOTICE SIGNS/VMS SHOWN?	N/A
2- ARE RELEVANT DISCLAIMERS SHOWN?	Y
3- ARE PSNI LOCATIONS SHOWN?	N/A
4- ARE MARSHALL LOCATIONS SHOWN AT ROAD CLOSED SIGNS?	Y
5- ARE MARSHALL LOCATIONS SHOWN AT CENTRE LINE CONING?	N/A

KEY
 PSNI
 Marshalls at Road Closed Signs
(Marshalls to advise motorists of permitted movements - i.e no vehicles allowed onto marathon route from a side street)

APPROVED BY EVENT ORGANISER
EVENT TRAFFIC MANAGEMENT DOES NOT COMPLY
WITH CH 8. PLEASE REFER TO CLAUSE 2.5 OF OUR
TERMS OF BUSINESS FOR FURTHER INFORMATION

SCALE DATE DESIGNER SHT
N.T.S 30/07/2024 JCH A3

DRAWING TITLE BELFAST 5K - 08 REV. 0